

From: Huber, Rachelle <RHuber@scsengineers.com>
Sent: Friday, August 7, 2026 5:08 PM
To: ndickel@aqmd.gov; Christina Ojeda; Baitong Chen
Cc: Medina, Steven; Bill Haley; Viswanathan, Srividhya; Jones, Art; Mark.Adams; Dylan Smith; matthew.breuer@wasteconnections.com; Sarah Phillips; Kim, Jenny
Subject: Case No. 6177-4 Stipulated Order for Abatement – Well Drilling Update
Attachments: 2026-08-07_CCLF_GCCS Expan Weekly Well Install Notification Map_v0.1.pdf

[EXTERNAL SENDER: Use caution with links/attachments]

Hello,

In accordance with Condition 15(c) of the Stipulated Order, below is the up-to-date construction summary for the Chiquita Canyon Landfill 2026 GCCS Expansion Master Plan Project.

During 08/03/2026 to 08/07/2026, Chiquita completed the installation of five (5) vertical LFG extraction wells. The total count of vertical LFG extraction wells installed from December 6, 2023 (the start date of the GCCS Master Expansion) through today is three hundred thirty (330).

The wells scheduled for drilling during the week of 08/10/2026 to 08/14/2026 are as follows (subject to change):


Rig (Continuum): CV-2603, CV-2607, CV-2609, CV-2675, CV-2676. Well installation locations scheduled for drilling next week are subject to change due to weather and/or safety conditions.

Best,



Rachelle Huber
Project Manager
rhuber@scsengineers.com
O: 562-356-1068
M: 925-789-5710
4683 Chabot Drive, Suite 200
Pleasanton, CA 94588



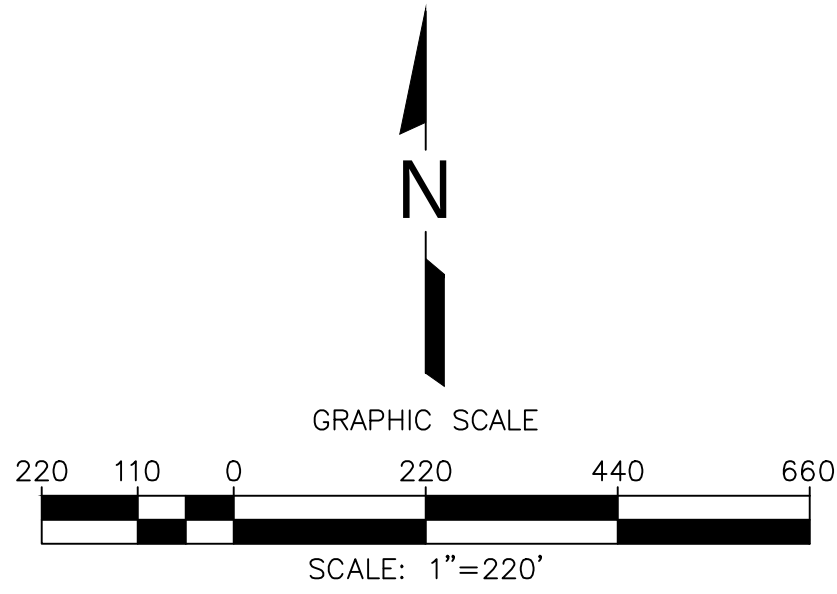

	EXISTING TOPOGRAPHIC CONTOUR EXISTING CELL LIMITS (APPROXIMATE) REACTION MITIGATION AREA BOUNDARY - CONDITION 9A REACTION MITIGATION AREA BOUNDARY (APPROXIMATE) 2026 WEST SLOPE BUTTRESS FILL LIMITS⁽³⁾ 2026 WEST SLOPE LOWER AND UPPER BUTTRESS FILL MAJOR 10-FT CONTOUR⁽³⁾ 2026 WEST SLOPE LOWER AND UPPER BUTTRESS FILL MINOR 2-FT CONTOUR⁽³⁾ CV-XX EXISTING LFG VERTICAL EXTRACTION WELL CV-XX PLR EXISTING LFG VERTICAL EXTRACTION WELL - PRESSURIZED LEACHATE RELEASE BH-GB EXISTING GABION LFG COLLECTOR WELL HITC/SC-XX EXISTING HORIZONTAL, TRENCH, SLOPE, OR COLLECTOR WELL TP-XX EXISTING TEMPERATURE PROBE EXISTING LFG ISOLATION VALVE EXISTING LFG PIPE END CAP EXISTING LFG BLIND FLANGE PROPOSED LFG LATERAL 6" PIPING PROPOSED LFG VERTICAL EXTRACTION WELL PROPOSED LFG ABANDONMENT THE FOLLOWING HIGHLIGHTED WELLS ARE SCHEDULED FOR INSTALLATION: - CV-2603 - CV-2607 - CV-2609 - CV-2675 - CV-2676
--	---

GENERAL DRAWING NOTES:

1. EXISTING GCCS SHOWN IS DATED AUGUST 6, 2026
2. EXISTING TOPOGRAPHIC SURVEY INFORMATION SHOWN WAS PROVIDED BY PROPELLER. AERIAL PHOTOGRAPHY DATED JULY 29, 2026.
3. NORTH ARROW SHOWN HERE IS REFERENCE TO THE CALIFORNIA STATE PLANE ZONE V COORDINATE SYSTEM, NAD 83.
4. PROPOSED WEST SLOPE LOWER AND UPPER BUTTRESS FILL INFORMATION FROM CAD FILE "ChiquitaCanyon_WestSlopeMitigation_Lower and Upper Buttress." FILL PLAN PROVIDED BY CIVIL & ENVIRONMENTAL CONSULTANTS (CEC), INC.

ISSUED FOR CONSTRUCTION

[illegible]

SHEET TITLE: PROPOSED OVERALL GCCS SITE PLAN

PROJECT TITLE:
2026 GCCS EXPANSION DESIGN PROJECT
CHIHUITA CANYON LANDFILL
CASTAIC, CALIFORNIA



CHIQUITA CANYON LANDFILL
CASTAIC, CALIFORNIA

CLIENT:

SCS ENGINEERS
ENVIRONMENTAL CONSULTANTS

3900 KILROY AIRPORT WAY, SUITE 300
LONG BEACH, CA 90806
PH. (562) 426-9544

PROJ. NO. 0120412
SN. BY:

DATE: 08/07/2026

SCALE: AS SHOWN

SHEET: