

From: Huber, Rachelle <RHuber@scsengineers.com>
Sent: Friday, August 28, 2026 12:29 PM
To: Nathaniel Dickel; Christina Ojeda; Baitong Chen
Cc: Medina, Steven; Kim, Jenny; Bill Haley; Viswanathan, Srividhya; Jones, Art; Mark.Adams; Dylan Smith; matthew.breuer@wasteconnections.com; Sarah Phillips
Subject: Case No. 6177-4 Stipulated Order for Abatement – Well Drilling Update
Attachments: 2026-08-28_CCLF_GCCS Expan Weekly Well Install Notification Map_v0.0.pdf

Hello,

In accordance with Condition 15(c) of the Stipulated Order, below is the up-to-date construction summary for the Chiquita Canyon Landfill 2026 GCCS Expansion Master Plan Project.

During 08/24/2026 to 08/28/2026, Chiquita completed the installation of four (4) vertical LFG extraction wells. The total count of vertical LFG extraction wells installed from December 6, 2023 (the start date of the GCCS Master Expansion) through today is three hundred thirty-seven (337).

The wells scheduled for drilling during the week of 08/31/2026 to 09/04/2026 are as follows (subject to change):

Rig (Continuum): CV-2613, CV-2614, CV-2615, CV-2674S/D, CV-2678S/D

Well installation locations scheduled for drilling next week are subject to change due to weather and/or safety conditions.

Best,



Rachelle Huber

Project Manager

rhuber@scsengineers.com


O: 562-356-1068

M: 925-789-5710

4683 Chabot Drive, Suite 200

Pleasanton, CA 94588



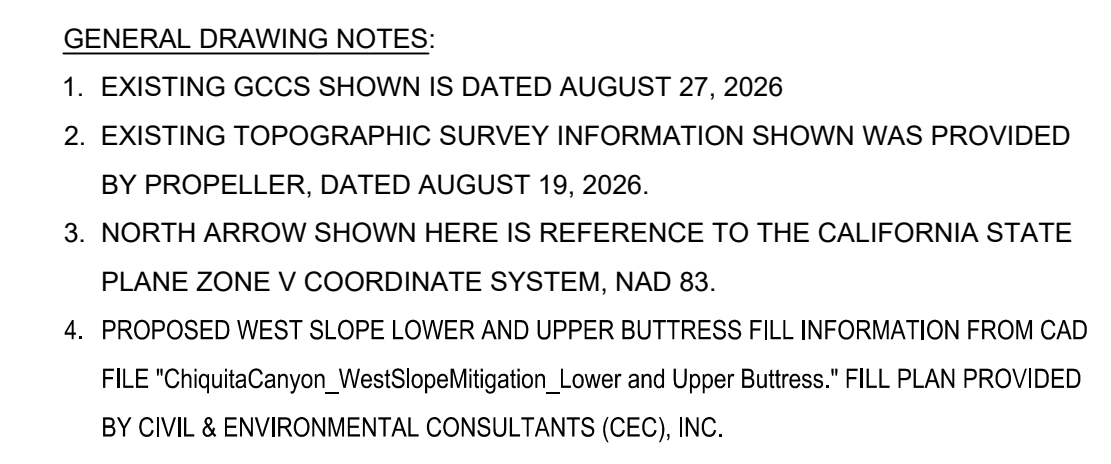

SCS ENGINEERS ENVIRONMENTAL CONSULTANTS 3900 KILROY AIRPORT WAY, SUITE 300 DUBLIN, CALIFORNIA 94568 PH: (925) 835-6544 FAX: (925) 835-6544			CLIENT: CHIQUITA CANYON LANDFILL CASTAIC, CALIFORNIA	
	PROJECT TITLE: 2026 GCOS EXPANSION DESIGN PROJECT CHIQUITA CANYON LANDFILL CASTAIC, CALIFORNIA		SHEET TITLE: PROPOSED OVERALL GCOS SITE PLAN	
	PROJECT NO.: 01204123-45 ACAD. FILE: F:\ENGINEERS		DWG. BY: CNW CHK. BY: RNH	
	DSN. BY:		SRW / RNH	
	APP. BY:		RNH	
DATE: 08/28/2026				
SCALE: AS SHOWN				
SHEET: 3				
NO.		REVISION		DATE
△				
△				
△				
△				
△				