

De: Huber, Rachelle <RHuber@scsengineers.com>
Enviado: Viernes 28 de agosto de 2026 12:29 PM
Para: Nathaniel Dickel; Christina Ojeda; Baitong Chen
Cc: Medina, Steven; Kim, Jenny; Bill Haley; Viswanathan, Srividhya; Jones, Art; Mark.Adams; Dylan Smith; matthew.breuer@wasteconnections.com; Sarah Phillips
Asunto: Orden de Depuración Estipulada del Caso No. 6177-4 - Actualización sobre la Perforación del Pozo
Adjuntos: 2026-08-28_CCLF_GCCS Expan Weekly Well Install Notification Map_v0.0.pdf

Hola,

Según la Condición 15(c) de la Orden Estipulada, a continuación, se encuentra el resumen actualizado de la construcción para el Proyecto del Plan Maestro de Ampliación de GCCS 2026 del Vertedero de Chiquita Canyon.

Del 24/08/2026 al 28/08/2026, Chiquita completó la instalación de cuatro (4) pozos de extracción vertical de LFG. La cantidad total de pozos verticales de extracción de LFG instalados desde el 6 de diciembre de 2023 (la fecha de inicio de la Expansión Maestra de GCCS) hasta hoy es de trescientos treinta y siete (337).

Los pozos programados para perforación durante la semana del 31/08/2026 al 04/09/2026 son los siguientes (sujeto a cambios):

Plataforma (Secuencia): CV-2613, CV-2614, CV-2615, CV-2674S/D, CV-2678S/D

Las ubicaciones de las instalaciones de los pozos programadas para perforar la semana que viene están sujetas a cambios debido a las condiciones climáticas y/o de seguridad.

Atentamente,



Rachelle Huber

Gerente de Proyectos

rhuber@scsengineers.com


O: 562-356-1068

C: 925-789-5710

4683 Chabot Drive, Suite 200

Pleasanton, CA 94588



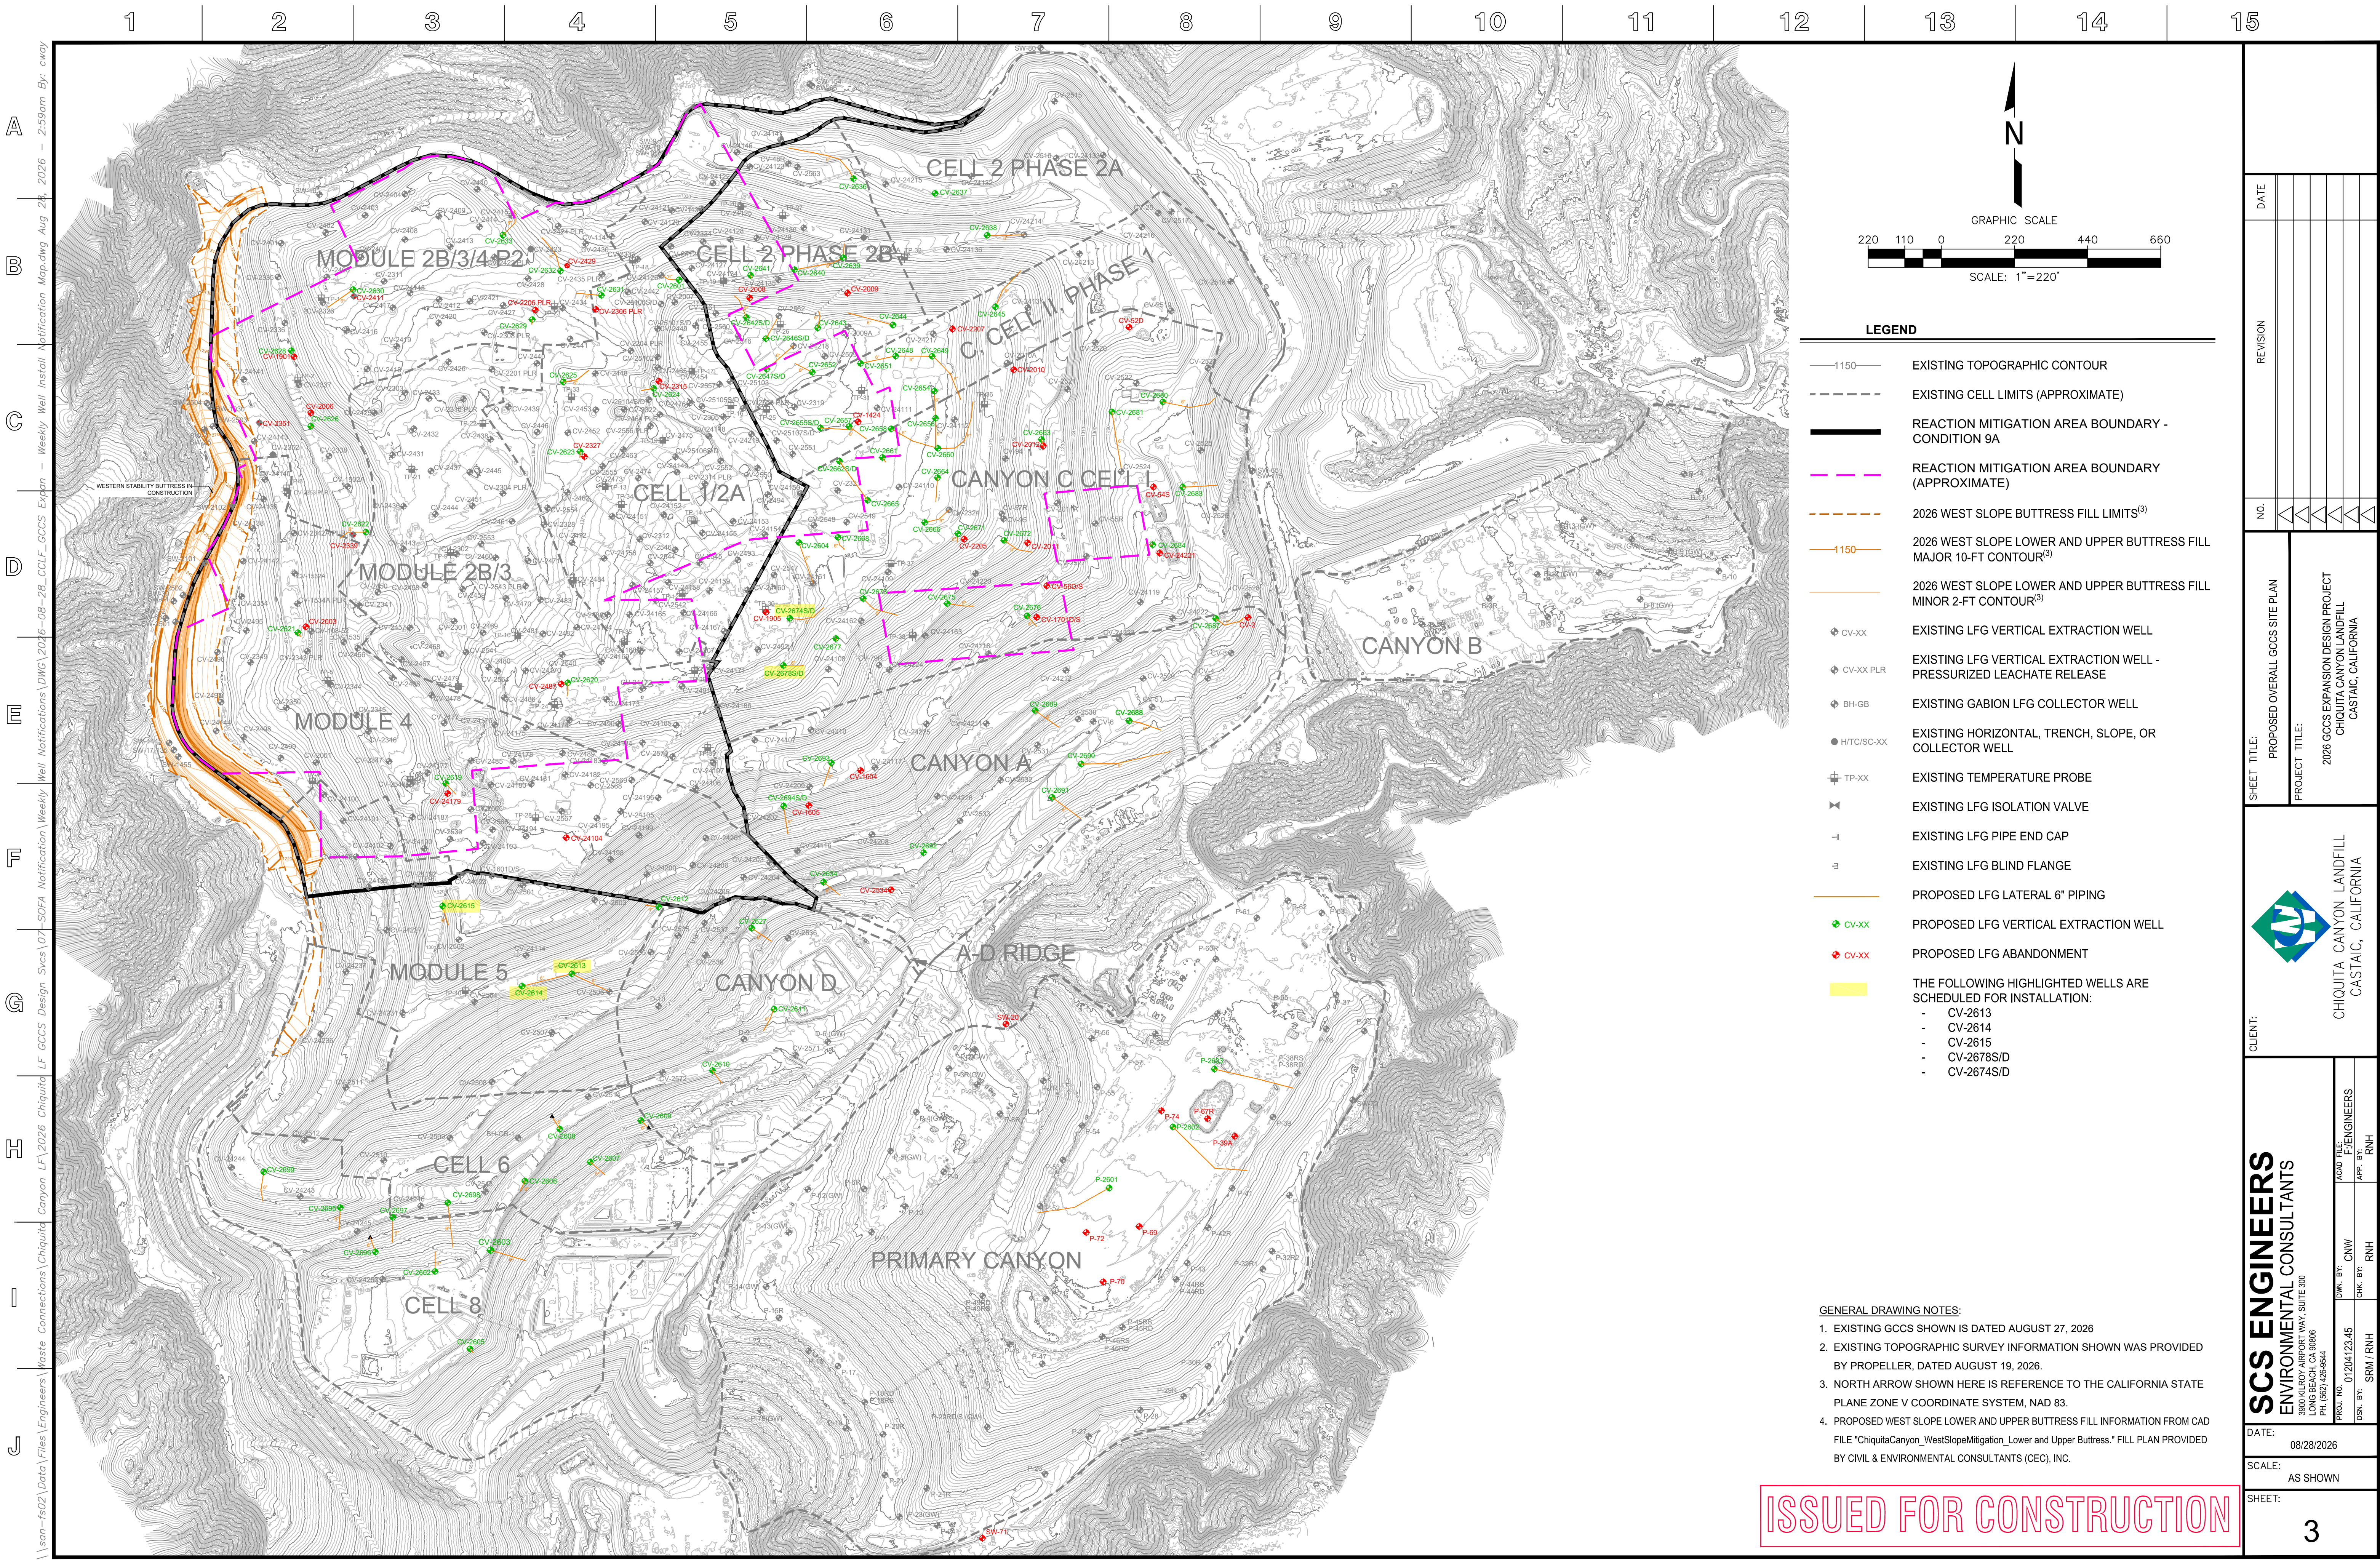

- LEGEND**
- 1150 — EXISTING TOPOGRAPHIC CONTOUR
 - - - - - EXISTING CELL LIMITS (APPROXIMATE)
 - REACTION MITIGATION AREA BOUNDARY - CONDITION 9A
 - - - - - REACTION MITIGATION AREA BOUNDARY (APPROXIMATE)
 - - - - - 2026 WEST SLOPE BUTTRESS FILL LIMITS⁽³⁾
 - - - - - 2026 WEST SLOPE LOWER AND UPPER BUTTRESS FILL MAJOR 10-FT CONTOUR⁽³⁾
 - - - - - 2026 WEST SLOPE LOWER AND UPPER BUTTRESS FILL MINOR 2-FT CONTOUR⁽³⁾
 - ⬢ CV-XX EXISTING LFG VERTICAL EXTRACTION WELL
 - ⬢ CV-XX PLR EXISTING LFG VERTICAL EXTRACTION WELL - PRESSURIZED LEACHATE RELEASE
 - ⬢ BH-GB EXISTING GABION LFG COLLECTOR WELL
 - HT/C/SC-XX EXISTING HORIZONTAL, TRENCH, SLOPE, OR COLLECTOR WELL
 - ⊕ TP-XX EXISTING TEMPERATURE PROBE
 - ⌵ EXISTING LFG ISOLATION VALVE
 - ⌵ EXISTING LFG PIPE END CAP
 - ⌵ EXISTING LFG BLIND FLANGE
 - PROPOSED LFG LATERAL 6" PIPING
 - ⬢ CV-XX PROPOSED LFG VERTICAL EXTRACTION WELL
 - ⬢ CV-XX PROPOSED LFG ABANDONMENT
 - THE FOLLOWING HIGHLIGHTED WELLS ARE SCHEDULED FOR INSTALLATION:
 - CV-2613
 - CV-2614
 - CV-2615
 - CV-2678S/D
 - CV-2674S/D

- GENERAL DRAWING NOTES:**
- EXISTING GCCS SHOWN IS DATED AUGUST 27, 2026
 - EXISTING TOPOGRAPHIC SURVEY INFORMATION SHOWN WAS PROVIDED BY PROPELLER, DATED AUGUST 19, 2026.
 - NORTH ARROW SHOWN HERE IS REFERENCE TO THE CALIFORNIA STATE PLANE ZONE V COORDINATE SYSTEM, NAD 83.
 - PROPOSED WEST SLOPE LOWER AND UPPER BUTTRESS FILL INFORMATION FROM CAD FILE "ChiquitaCanyon_WestSlopeMitigation_Lower and Upper Buttress." FILL PLAN PROVIDED BY CIVIL & ENVIRONMENTAL CONSULTANTS (CEC), INC.

ISSUED FOR CONSTRUCTION

DATE	REVISION	NO.	SHEET TITLE:	PROJECT TITLE:	CLIENT:	SCS ENGINEERS ENVIRONMENTAL CONSULTANTS 15000 BAYVIEW BLVD, SUITE 300 LONG BEACH, CA 90806 PH: (562) 426-9544	DWN. BY: CNW	CHK. BY: RNH	APP. BY: RNH	DATE:	SCALE:	SHEET:
			PROPOSED OVERALL GCCS SITE PLAN	2026 GCCS EXPANSION DESIGN PROJECT CHIUQUITA CANYON LANDFILL CASTAIC, CALIFORNIA	CHIUQUITA CANYON LANDFILL CASTAIC, CALIFORNIA					08/28/2026	AS SHOWN	3