

From: Huber, Rachelle <RHuber@scsengineers.com>
Sent: Friday, September 11, 2026 5:52 PM
To: "ndickel@aqmd.gov"; Christina Ojeda; Baitong Chen
Cc: Medina, Steven; Kim, Jenny; Bill Haley; Viswanathan, Srividhya; Jones, Art; Mark.Adams; Dylan Smith; matthew.breuer@wasteconnections.com; Sarah Phillips
Subject: Case No. 6177-4 Stipulated Order for Abatement – Well Drilling Update
Attachments: 2026-09-11_CCLF_GCCS Expan Weekly Well Install Notification Map_v0.0.pdf

Hello,

In accordance with Condition 15(c) of the Stipulated Order, below is the up-to-date construction summary for the Chiquita Canyon Landfill 2026 GCCS Expansion Master Plan Project.

During 09/07/2026 to 09/11/2026, Chiquita completed the installation of zero (0) vertical LFG extraction wells. The total count of vertical LFG extraction wells installed from December 6, 2023 (the start date of the GCCS Master Expansion) through today is three hundred thirty-eight (338).

The wells scheduled for drilling during the week of 09/14/2026 to 09/18/2026 are as follows (subject to change):

Rig (Continuum): CV-2613, CV-2615, CV-2678S/D

Well installation locations scheduled for drilling next week are subject to change due to rig downtime, weather, and/or safety conditions.

Best,



Rachelle Huber

Project Manager

rhuber@scsengineers.com



O: 562-356-1068

M: 925-789-5710

4683 Chabot Drive, Suite 200

Pleasanton, CA 94588



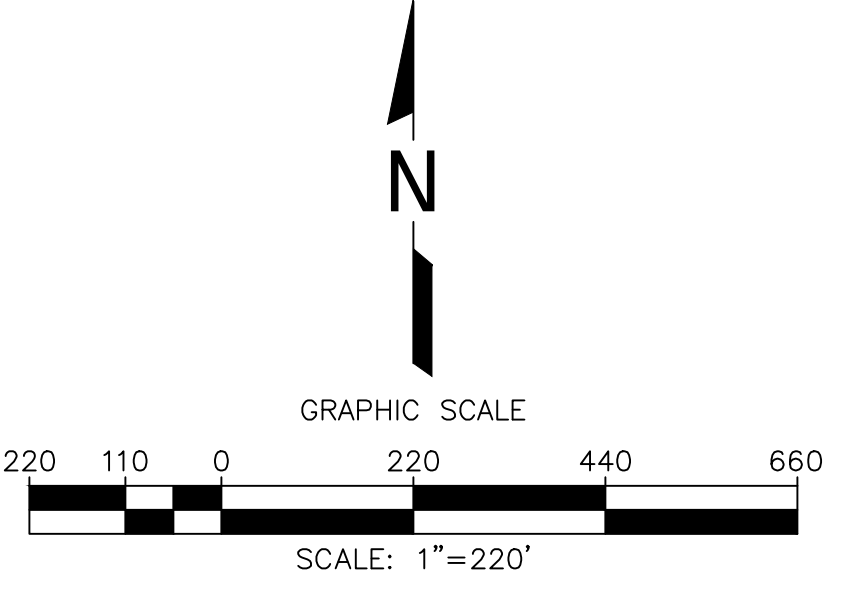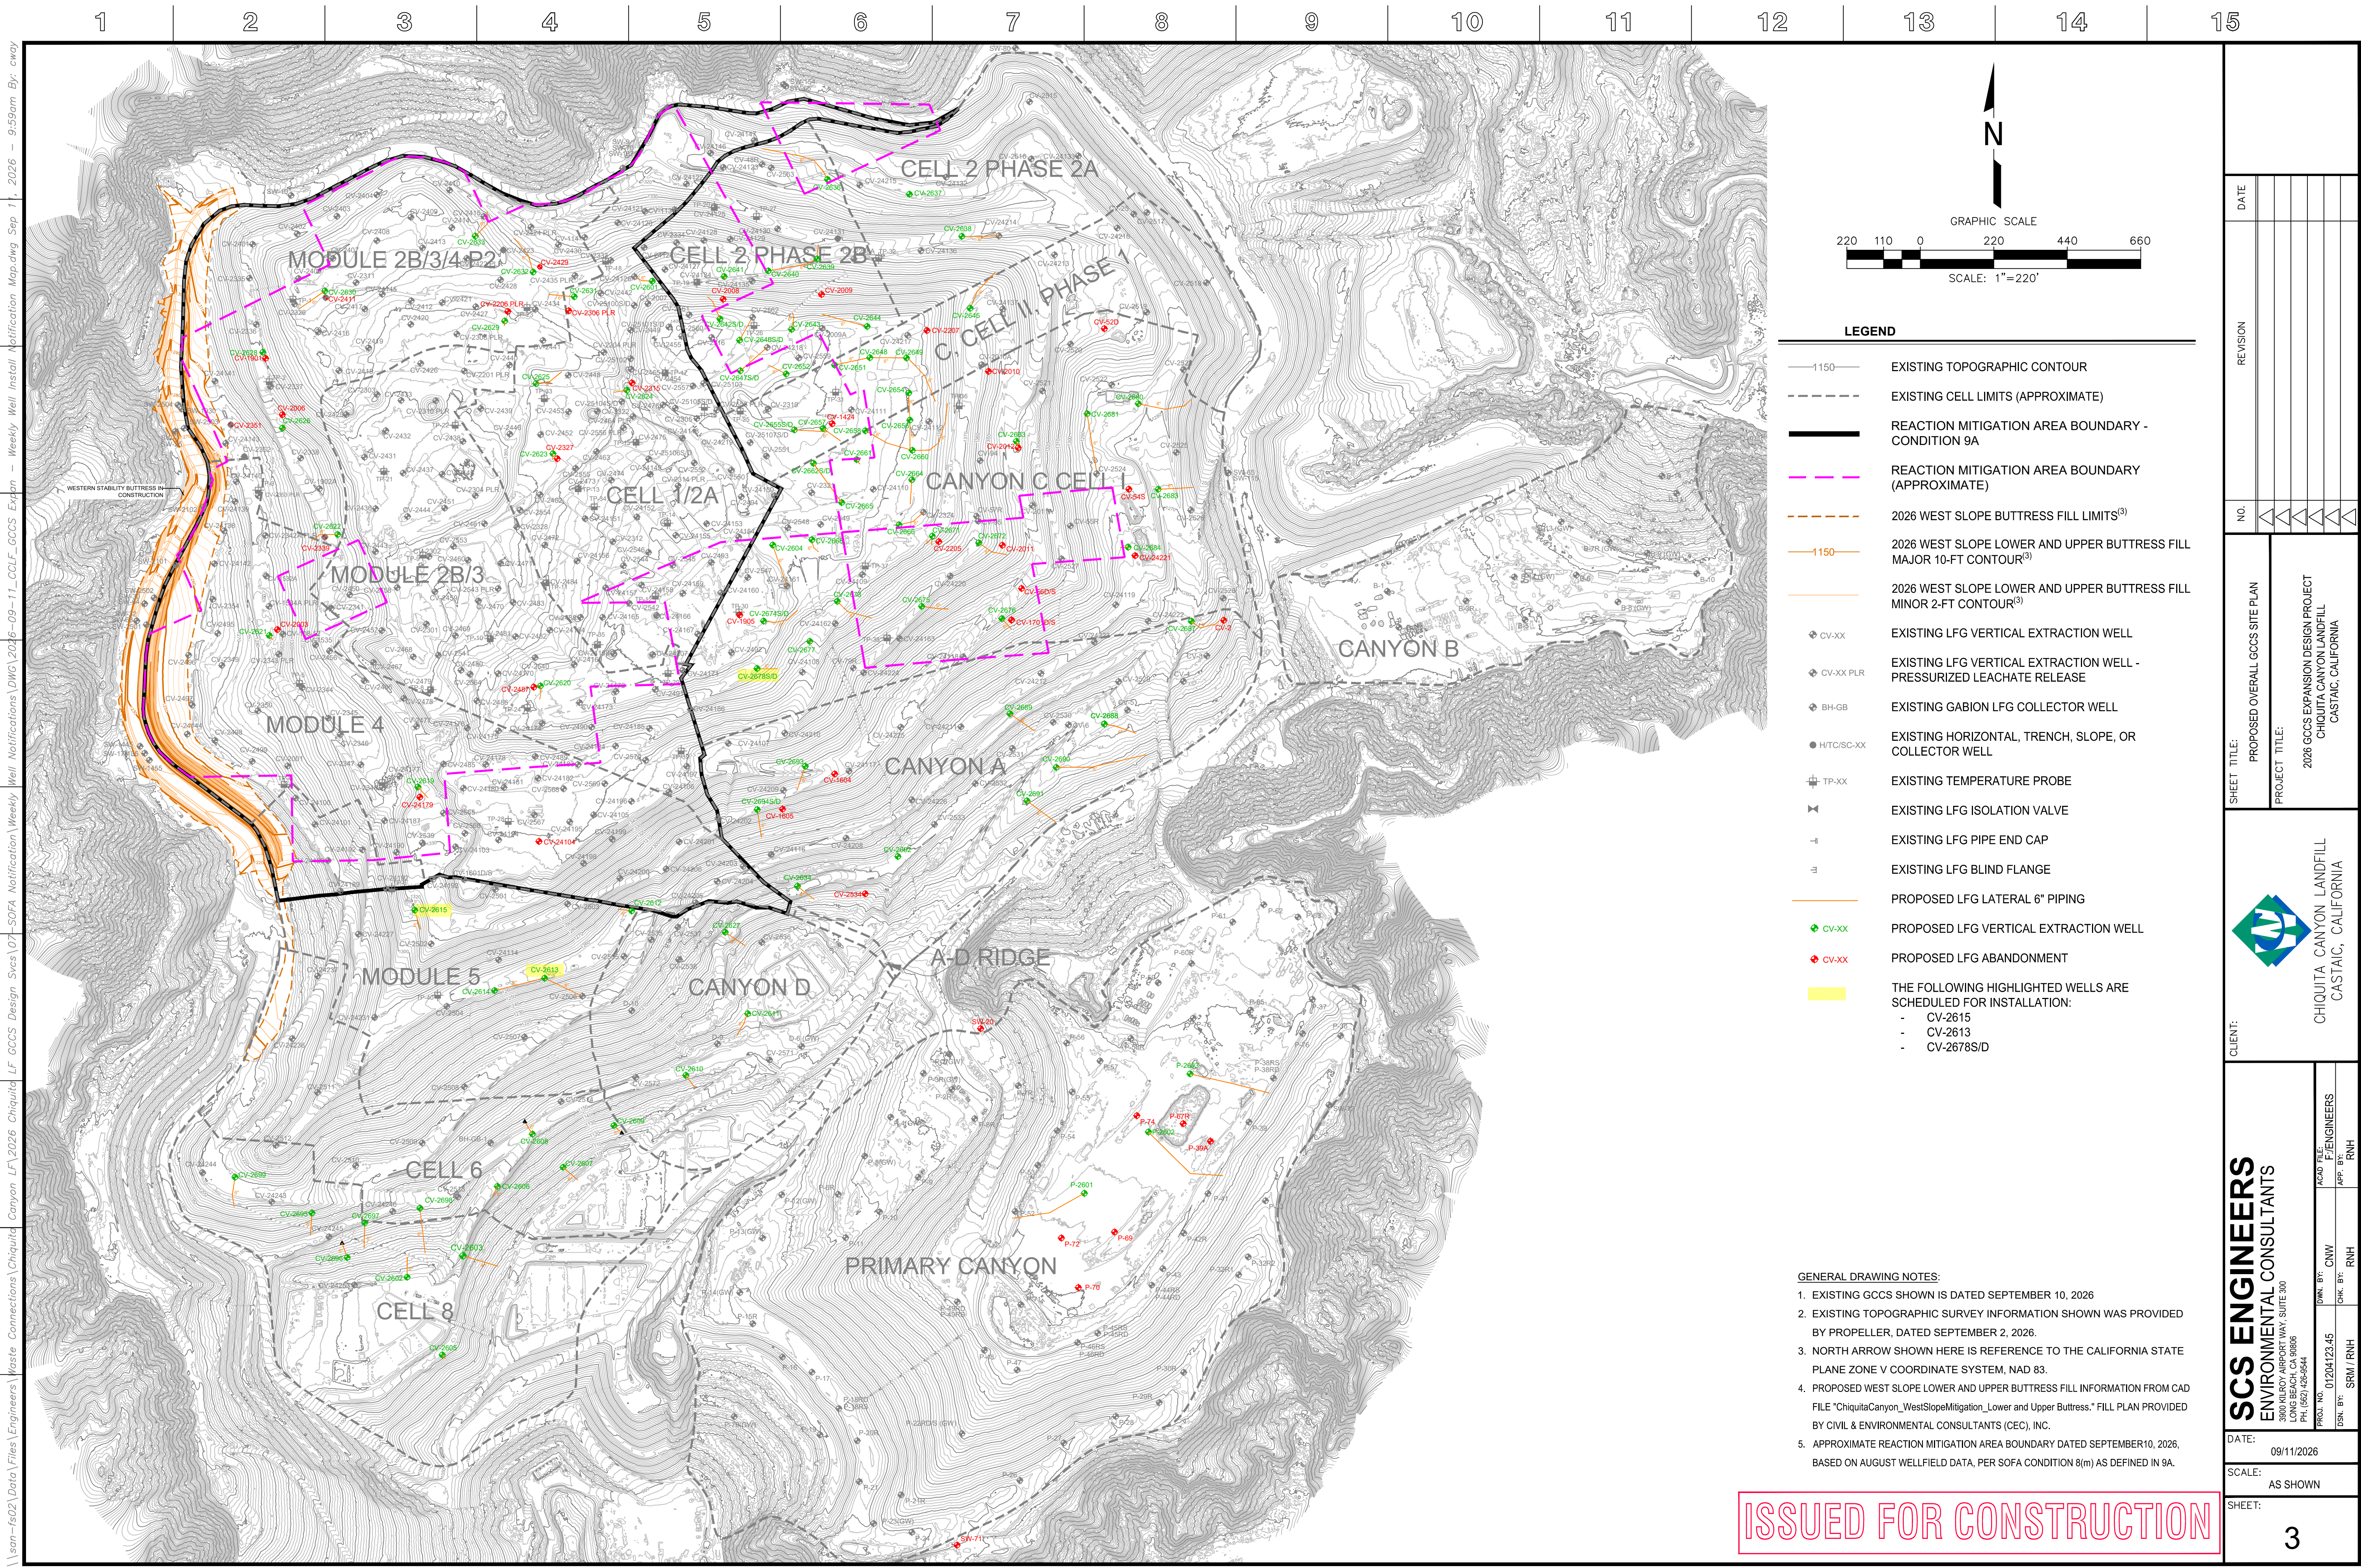

LEGEND	
	EXISTING TOPOGRAPHIC CONTOUR
	EXISTING CELL LIMITS (APPROXIMATE)
	REACTION MITIGATION AREA BOUNDARY - CONDITION 9A
	REACTION MITIGATION AREA BOUNDARY (APPROXIMATE)
	2026 WEST SLOPE BUTTRESS FILL LIMITS ⁽³⁾
	2026 WEST SLOPE LOWER AND UPPER BUTTRESS FILL MAJOR 10-FT CONTOUR ⁽³⁾
	2026 WEST SLOPE LOWER AND UPPER BUTTRESS FILL MINOR 2-FT CONTOUR ⁽³⁾
	EXISTING LFG VERTICAL EXTRACTION WELL
	EXISTING LFG VERTICAL EXTRACTION WELL - PRESSURIZED LEACHATE RELEASE
	EXISTING GABION LFG COLLECTOR WELL
	EXISTING HORIZONTAL, TRENCH, SLOPE, OR COLLECTOR WELL
	EXISTING TEMPERATURE PROBE
	EXISTING LFG ISOLATION VALVE
	EXISTING LFG PIPE END CAP
	EXISTING LFG BLIND FLANGE
	PROPOSED LFG LATERAL 6" PIPING
	PROPOSED LFG VERTICAL EXTRACTION WELL
	PROPOSED LFG ABANDONMENT
	THE FOLLOWING HIGHLIGHTED WELLS ARE SCHEDULED FOR INSTALLATION: - CV-2615 - CV-2613 - CV-2678S/D

- GENERAL DRAWING NOTES:
- EXISTING GCCS SHOWN IS DATED SEPTEMBER 10, 2026
 - EXISTING TOPOGRAPHIC SURVEY INFORMATION SHOWN WAS PROVIDED BY PROPELLER, DATED SEPTEMBER 2, 2026.
 - NORTH ARROW SHOWN HERE IS REFERENCE TO THE CALIFORNIA STATE PLANE ZONE V COORDINATE SYSTEM, NAD 83.
 - PROPOSED WEST SLOPE LOWER AND UPPER BUTTRESS FILL INFORMATION FROM CAD FILE "ChiquitaCanyon_WestSlopeMitigation_Lower and Upper Buttress." FILL PLAN PROVIDED BY CIVIL & ENVIRONMENTAL CONSULTANTS (CEC), INC.
 - APPROXIMATE REACTION MITIGATION AREA BOUNDARY DATED SEPTEMBER 10, 2026, BASED ON AUGUST WELLFIELD DATA, PER SOFA CONDITION 8(m) AS DEFINED IN 9A.

ISSUED FOR CONSTRUCTION

CLIENT:	PROPOSED OVERALL GCCS SITE PLAN		SHEET TITLE:			
	PROJECT TITLE:		PROJECT TITLE:			
SCS ENGINEERS ENVIRONMENTAL CONSULTANTS 15000 BAYVIEW AVENUE, SUITE 300 LONG BEACH, CA 90806 PH: (562) 426-9544	DRAWN BY: CNW	CHECKED BY: RNH	2026 GCCS EXPANSION DESIGN PROJECT CHIUQUITA CANYON LANDFILL CASTAIC, CALIFORNIA			
			CHIUQUITA CANYON LANDFILL CASTAIC, CALIFORNIA			
DATE:		09/11/2026		3		
SCALE:		AS SHOWN				
SHEET:		SRM / RNH				