

De: Huber, Rachelle <RHuber@scsengineers.com>
Enviado: Viernes 10 de julio de 2026 a la 7:05 PM
Para: ndickel@aqmd.gov; Christina Ojeda; Baitong Chen
Cc: Medina, Steven; Han, Jessie; Bill Haley; Viswanathan, Srividhya; Jones, Art; Mark.Adams; Dylan Smith; matthew.breuer@wasteconnections.com; Kim, Jenny; Sarah Phillips
Asunto: Orden de Depuración Estipulada del Caso No. 6177-4 - Actualización sobre la Perforación del Pozo
Adjuntos: 2026 CCLF GCCS Expan Well Design_Final_V1.0_2026-07-10-OVERALL PROP.pdf

[REMITENTE EXTERNO: Tenga precaución con los enlaces/adjuntos]

Hola,

Según la Condición 15(c) de la Orden Estipulada, a continuación, se encuentra el resumen actualizado de la construcción para el Proyecto del Plan Maestro de Ampliación de GCCS 2026 del Vertedero de Chiquita Canyon.

Del 06/07/2026 al 10/07/2026, Chiquita completó la instalación de cero (0) pozos de extracción vertical de LFG, ya que los materiales necesarios no estuvieron disponibles inesperadamente. La cantidad total de pozos verticales de extracción de LFG instalados desde el 6 de diciembre de 2023 (la fecha de inicio de la Expansión Maestra de GCCS) hasta la fecha es de trescientos quince (315).

Los pozos programados para perforación durante la semana del 13/07/2026 al 17/07/2026 son los siguientes (sujeto a cambios):

Plataforma (Secuencia): CV-2680, CV-2689, CV-2677, CV-2694S/D, CV-2690. Las ubicaciones de las instalaciones de los pozos programadas para perforar la semana que viene están sujetas a cambios debido a las condiciones climáticas y/o de seguridad.


Atentamente,

Rachelle Huber
Gerente de Proyectos

SCS Engineers
4683 Chabot Drive, Suite 200
Pleasanton, CA 94588
(925) 789-5710 (celular de trabajo)
rhuber@scsengineers.com

Dirigidos por el Éxito de los Clientes
www.scsengineers.com



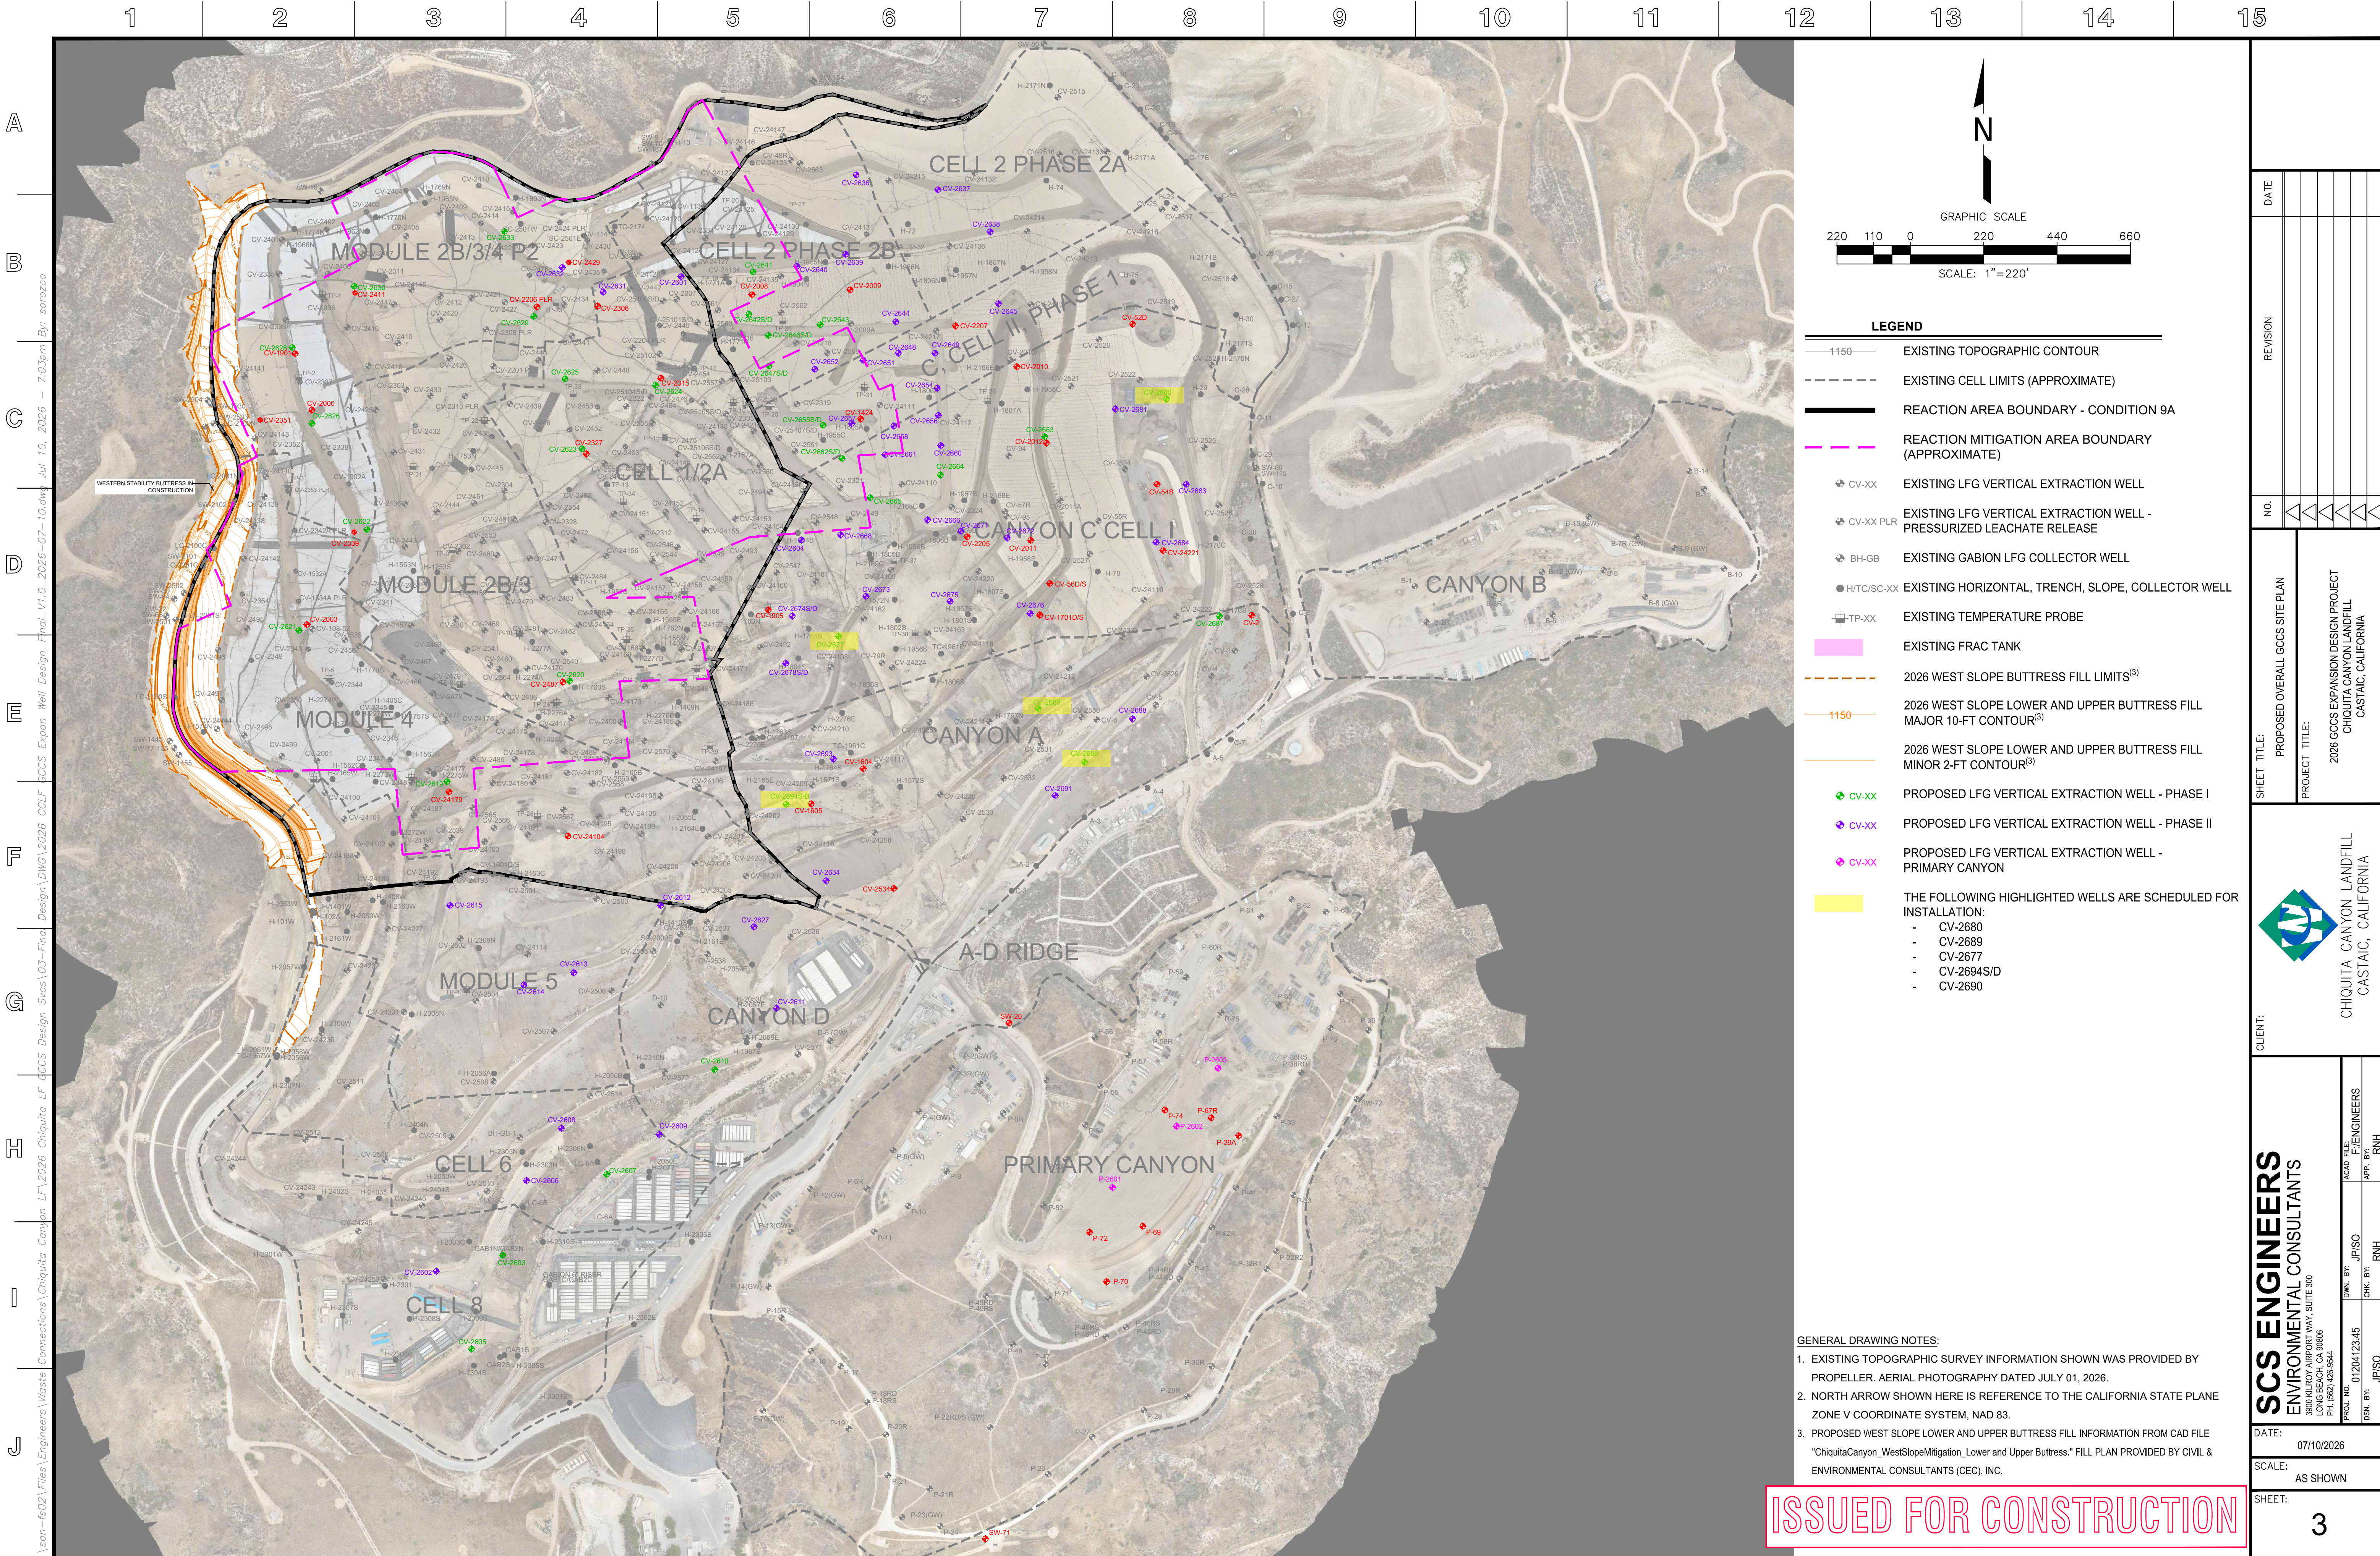

LEGEND

- 1150 EXISTING TOPOGRAPHIC CONTOUR
- EXISTING CELL LIMITS (APPROXIMATE)
- REACTION AREA BOUNDARY - CONDITION 9A
- REACTION MITIGATION AREA BOUNDARY (APPROXIMATE)
- CV-XX EXISTING LFG VERTICAL EXTRACTION WELL
- CV-XX PLR EXISTING LFG VERTICAL EXTRACTION WELL - PRESSURIZED LEACHATE RELEASE
- BH-GB EXISTING GABION LFG COLLECTOR WELL
- H/TC/SC-XX EXISTING HORIZONTAL, TRENCH, SLOPE, COLLECTOR WELL
- TP-XX EXISTING TEMPERATURE PROBE
- EXISTING FRAC TANK
- 2026 WEST SLOPE BUTTRESS FILL LIMITS⁽³⁾
- 2026 WEST SLOPE LOWER AND UPPER BUTTRESS FILL MAJOR 10-FT CONTOUR⁽³⁾
- 2026 WEST SLOPE LOWER AND UPPER BUTTRESS FILL MINOR 2-FT CONTOUR⁽³⁾
- CV-XX PROPOSED LFG VERTICAL EXTRACTION WELL - PHASE I
- CV-XX PROPOSED LFG VERTICAL EXTRACTION WELL - PHASE II
- CV-XX PROPOSED LFG VERTICAL EXTRACTION WELL - PRIMARY CANYON
- THE FOLLOWING HIGHLIGHTED WELLS ARE SCHEDULED FOR INSTALLATION:
 - CV-2680
 - CV-2689
 - CV-2677
 - CV-2694S/D
 - CV-2690

GENERAL DRAWING NOTES:

- EXISTING TOPOGRAPHIC SURVEY INFORMATION SHOWN WAS PROVIDED BY PROPELLER. AERIAL PHOTOGRAPHY DATED JULY 01, 2026.
- NORTH ARROW SHOWN HERE IS REFERENCE TO THE CALIFORNIA STATE PLANE ZONE V COORDINATE SYSTEM, NAD 83.
- PROPOSED WEST SLOPE LOWER AND UPPER BUTTRESS FILL INFORMATION FROM CAD FILE "ChiquitaCanyon_WestSlopeMitigation_Lower and Upper Buttress." FILL PLAN PROVIDED BY CIVIL & ENVIRONMENTAL CONSULTANTS (CEC), INC.

ISSUED FOR CONSTRUCTION

DATE		REVISION		NO.	
SHEET TITLE: PROPOSED OVERALL GCCS SITE PLAN		PROJECT TITLE: 2026 GCCS EXPANSION DESIGN PROJECT CHIUQUITA CANYON LANDFILL CASTAIC, CALIFORNIA		CLIENT: SCS ENGINEERS ENVIRONMENTAL CONSULTANTS 15000 W. ORANGE AVE., SUITE 300 LONG BEACH, CA 90806 PH: (562) 426-9544	
APP. BY: JPSO		CHK. BY: RNH		DATE: 07/10/2026	
SCALE: AS SHOWN		SHEET: 3			