

Archived: Friday, May 23, 2025 9:06:37 AM

From: [Medina, Steven](#)

Sent: Friday, May 16, 2025 2:30:01 PM

To: bchen@aqmd.gov ndickel@aqmd.gov [Christina Ojeda](#)

Cc: [Han, Jessie](#) [Steve Cassulo](#) [Haley, William \(Bill\)](#) [Amanda Froman](#) [Michael Hearn](#) [Nicole Ward](#)
Christopher.Fear@WasteConnections.com [Viswanathan, Srividhya](#) [Kate Logan](#) [Mark Adams](#)

Subject: Re: Case No. 6177-4 Stipulated Order for Abatement - Weekly Pump Installation and operation update

Importance: Normal

Sensitivity: None

Attachments:

[Outlook-cmqkcb5k.png](#) [Outlook-o0ybx5fq.png](#) [Outlook-jtlptmqi.png](#) [Outlook-jtawij2i.png](#) [Outlook-3hw0er4l.png](#)
[Outlook-3rgztszi.png](#) [Outlook-25rldvy.png](#) [Outlook-p30v2ukt.png](#) [Outlook-2qny0dk4.png](#) [Outlook-jscwrblw.png](#)
[Outlook-fxfnl23c.png](#) [Outlook-samhi5se.png](#) [Outlook-mcndynwc.png](#) [Outlook-cgbrzklf.png](#) [2025 CCLF Existing De-
Watering Well with Pump Map_2025-05-16.pdf](#)

[EXTERNAL SENDER: Use caution with links/attachments]

All,

In accordance with Condition 65 of the Modified Stipulated Order, below is the summary of the installation and operation of dewatering pumps for the Chiquita Canyon Landfill.

During 05/09/2025 to 05/15/2025, Chiquita completed the installation of, and began operating during the day, four (4) pumps in a vertical LFG extraction well for a total of one hundred and sixty-one (161) pumps operating in vertical LFG extraction wells. Please refer to the attached, up-to-date map of LFG wells with operating pumps.

During 05/16/2025 to 05/22/2025, given the number of dewatering pumps installed to date, and the maintenance associated with those pumps, Chiquita plans to install and begin operating an additional four (4) pumps in vertical LFG extraction wells in locations along the north and south slope of the reaction area. The pump installation locations for next week are subject to change due to weather and/or safety conditions.

Regards,

STEVEN Ruben Medina, **E.I.T.**

Staff Professional

SCS Engineers

3900 Kilroy Airport Way, Suite 300


Long Beach, CA 90806

858-204-4342 (c)

SMedina@scsengineers.com

Driven by Client Success

www.scsengineers.com

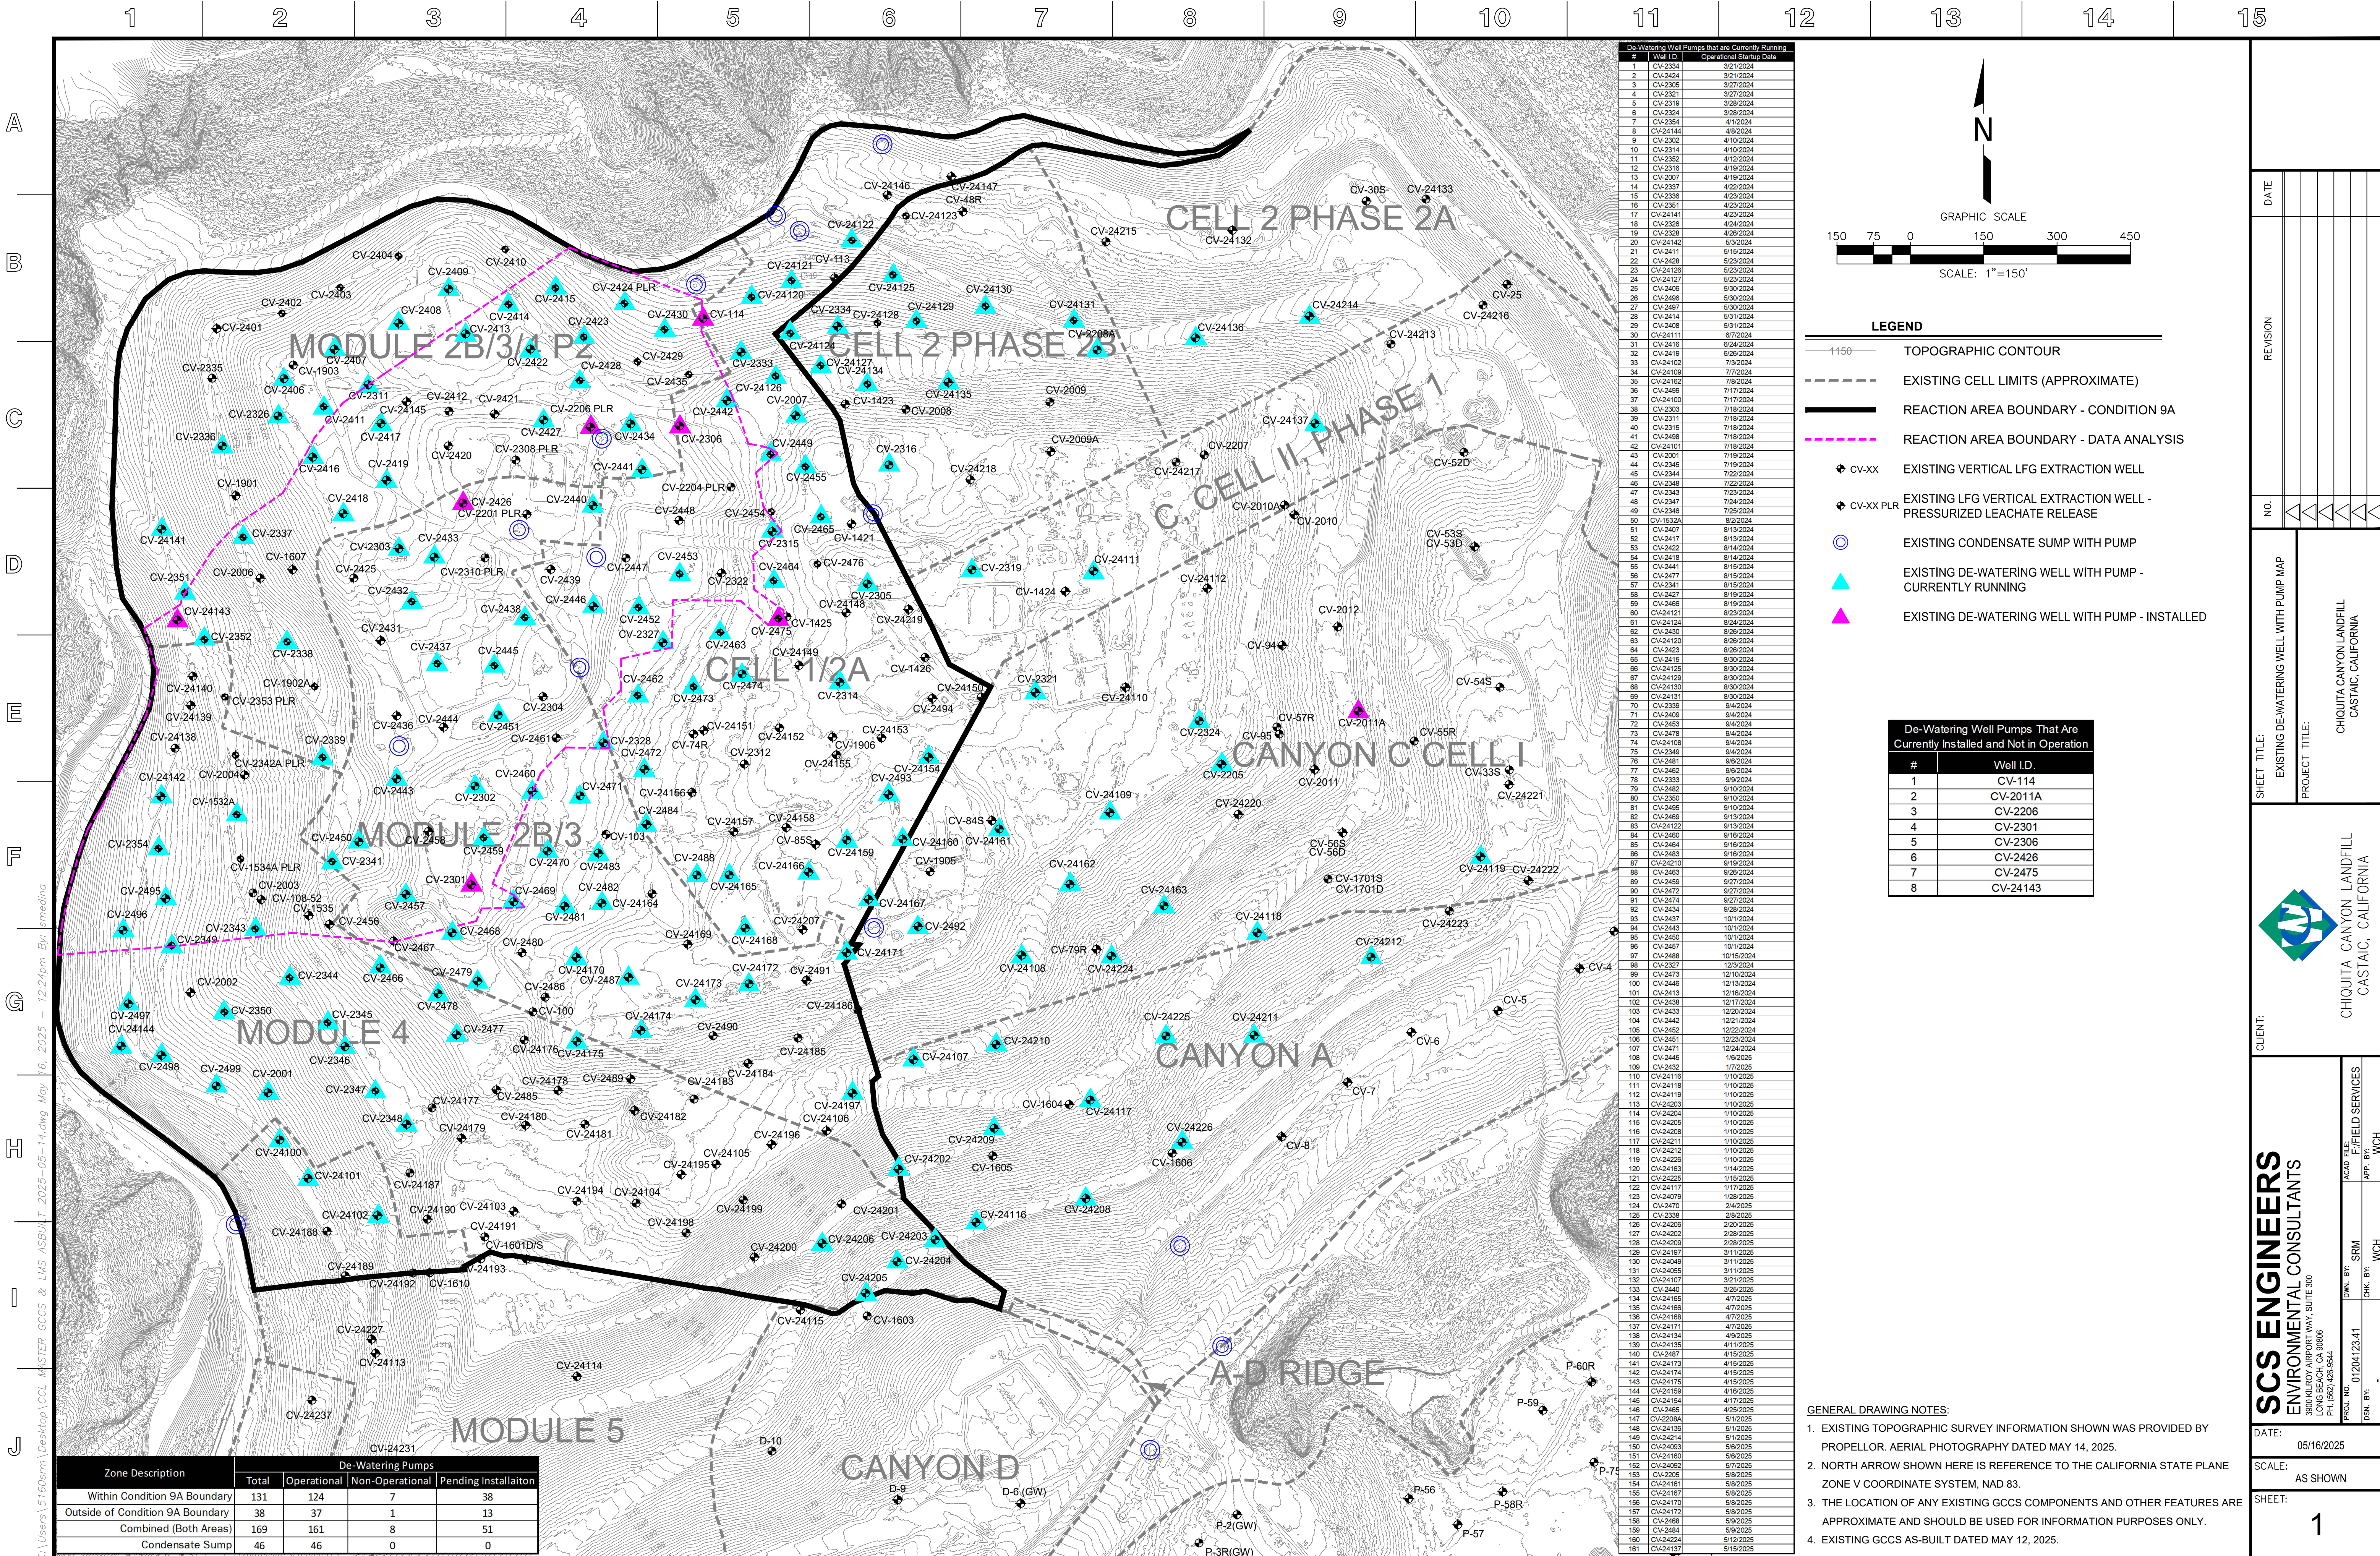

150750150300450

SCALE: 1"=150'

LEGEND

1:150

TOPOGRAPHIC CONTOUR

EXISTING CELL LIMITS (APPROXIMATE)

REACTION AREA BOUNDARY - CONDITION 9A

REACTION AREA BOUNDARY - DATA ANALYSIS

CV-xx

EXISTING VERTICAL LFG EXTRACTION WELL

CV-xx PLR

EXISTING LFG VERTICAL EXTRACTION WELL - PRESSURIZED LEACHATE RELEASE

○

EXISTING CONDENSATE SUMP WITH PUMP

▲

EXISTING DE-WATERING WELL WITH PUMP - CURRENTLY RUNNING

▲

EXISTING DE-WATERING WELL WITH PUMP - INSTALLED

De-Watering Well Pumps That Are Currently Installed and Not in Operation

#	Well I.D.
1	CV-114
2	CV-2011A
3	CV-2206
4	CV-2301
5	CV-2306
6	CV-2426
7	CV-2475
8	CV-24143

CLIENT:

CHQUIITA CANYON LANDFILL
CASTAIC, CALIFORNIA

PROJECT TITLE:

CHQUIITA CANYON LANDFILL
CASTAIC, CALIFORNIA

DATE:

05/16/2025

SCALE:

AS SHOWN

SHEET:

1

C:\Users\51605rsm\Desktop\VCCL MASTER GCSS & LMS ASBUT_2025-05-14.dwg May 16, 2025 - 12:24pm By: smedina