


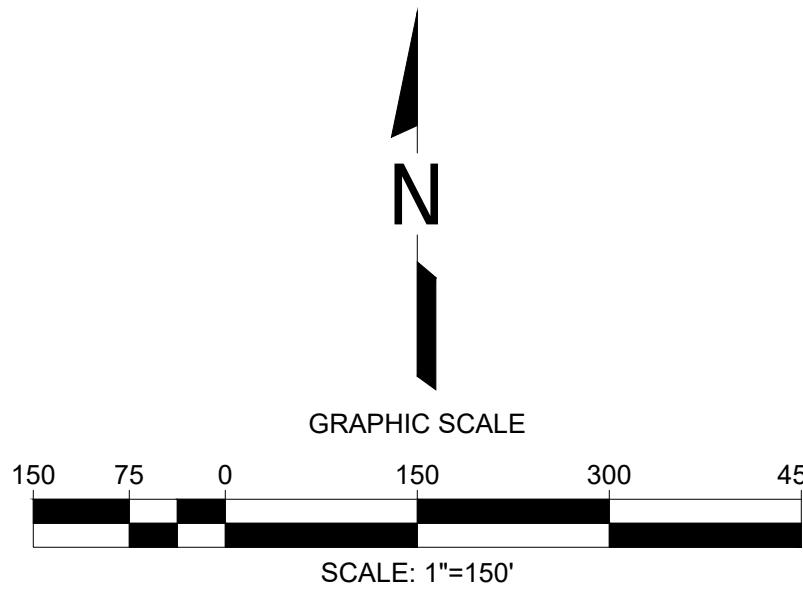

1-150	TOPOGRAPHIC CONTOUR
	EXISTING CELL LIMITS (APPROXIMATE)
CV-XX	EXISTING LFG VERTICAL EXTRACTION WELL
CV-XX PLR	EXISTING LFG VERTICAL EXTRACTION WELL - PRESSURIZED LEACHATE RELEASE
BH-GB	EXISTING GABION LFG COLLECTOR WELL
SW-XX	EXISTING SOIL VAPOR EXTRACTION WELL
CV-XX	EXISTING LFG VERTICAL EXTRACTION WELL BELOW-GRADE
FP-XX	EXISTING SURFACE COLLECTOR WELLHEAD
H-XX	EXISTING HORIZONTAL WELLS
R-XX	EXISTING REMOTE VERTICAL WELLHEAD
GP-XX	EXISTING PERIMETER MIGRATION PROBE
TP-XX	EXISTING TEMPERATURE PROBE
	EXISTING ISOLATION VALVE
(AC)	EXISTING ACTIVATED CARBON VESSEL
	EXISTING CONDENSATE SUMP
36"	EXISTING 36" LFG COLLECTION HEADER PIPING
30"	EXISTING 30" LFG COLLECTION HEADER PIPING
24"	EXISTING 24" LFG COLLECTION HEADER PIPING
20"	EXISTING 20" LFG COLLECTION HEADER PIPING
18"	EXISTING 18" LFG COLLECTION HEADER PIPING
12"	EXISTING 12" LFG COLLECTION HEADER PIPING
10"	EXISTING 10" LFG COLLECTION HEADER PIPING
8"	EXISTING 8" LFG COLLECTION LATERAL PIPING
4/6"	EXISTING 4/6" LFG COLLECTION LATERAL PIPING
2/3"	EXISTING 2/3" LFG COLLECTION LATERAL PIPING
-----	BELOW-GRADE PIPES ARE SHOWN DASHED
-----	REACTION AREA BOUNDARY (APPROXIMATE) - BASED ON DATA REVIEW
⊞	EXISTING CAP

- SCS ENGINEERS**
ENVIRONMENTAL CONSULTANTS

1 of 1