

CCL – TF7

CONDENSATE

B-SUMP

Storm Water

LCM

LCM-05

LCM-06

LCM-15

SW-03

SW-04

LCM-04

LCM-07

LCM-14

SW-02

SW-05

LCM-03

LCM-08

LCM-13

SW-01

SW-06

LCM-02

LCM-09

LCM-12

44

SW-07

LCM-01

LCM-10

LCM-11

111

SW-08


Updated: 12/10/25

Updated: 12/10/25

In Service

Not in Service

Stormwater

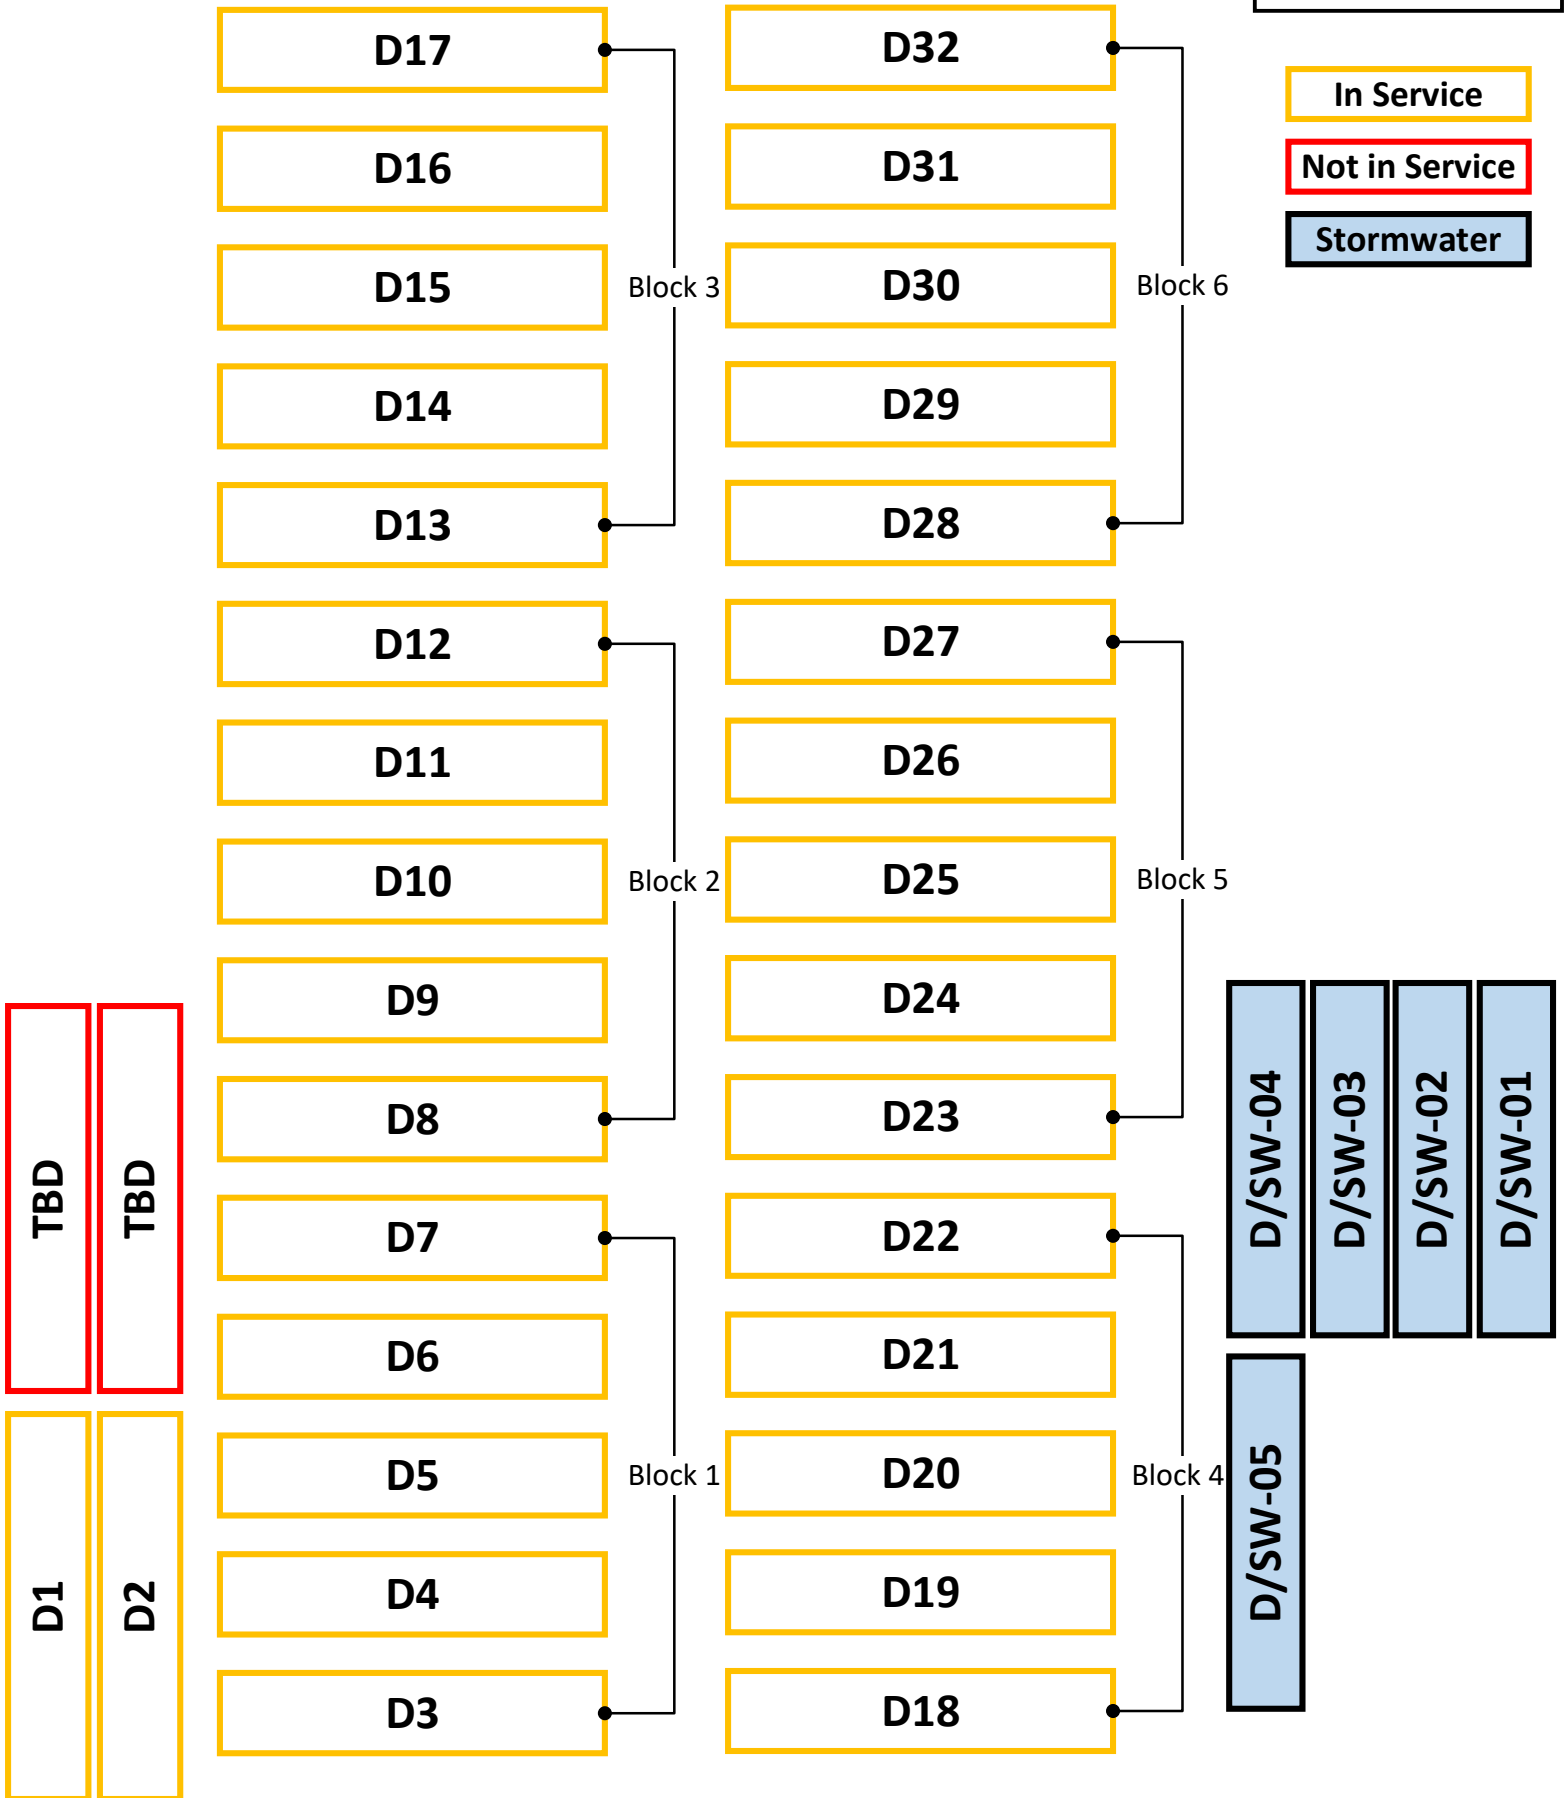

CCL Tier 1

PRE-TREATMENT

- 4" Green Line

HAZ Loadout
- 4" Orange Line

Retreat Pipe
- 4" Purple Line

Backwash & Dewatering Pipe
- 4" Black Line

Treatment Pipe
- 8" Red Line

Inlet Feed Pipe
- 4" Blue Line

Sludge Tanks
- 4" Blue Line

Fill/Pull Pipe


Clarifier Tanks = 16

Influent Tanks = 38

Reserve Influent Tanks = 20

Sludge Tanks = 5

H2S Condensate

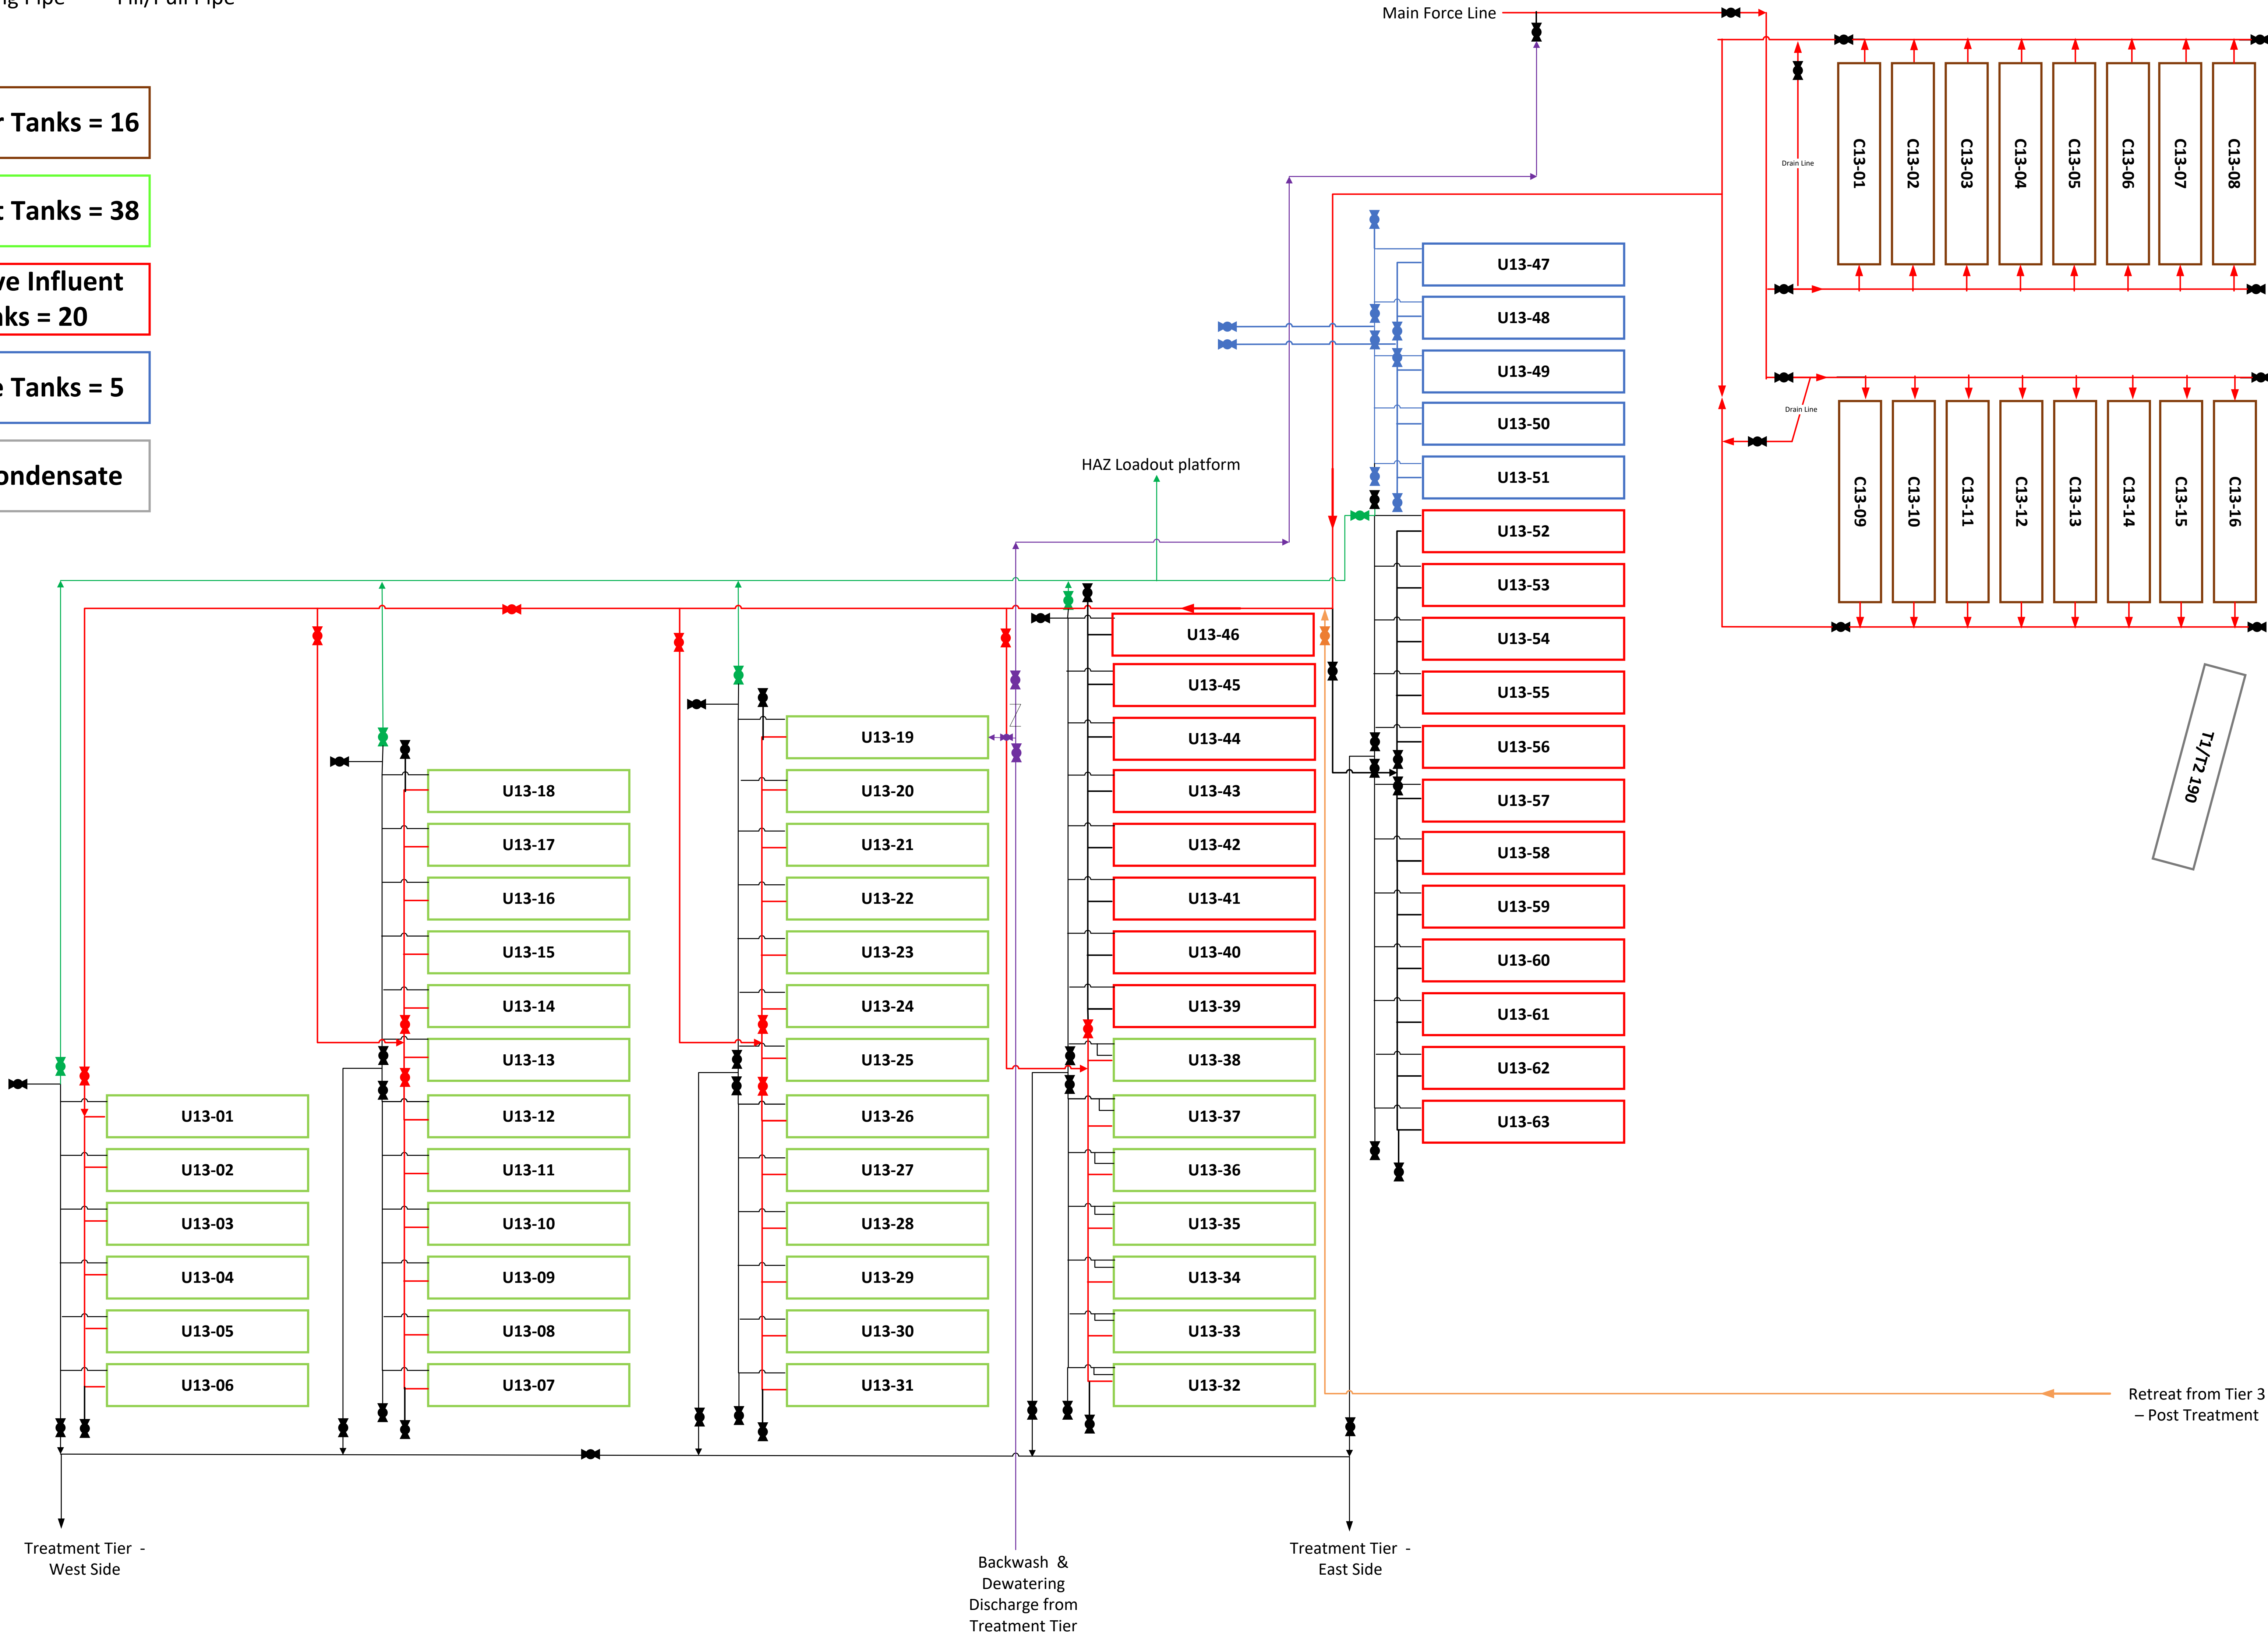

4" Black Line : Treatment Fill Pipe

4" Blue Line : Loadout Pull Pipe

4" Orange Line : Retreat Pipe

EAST TREATMENT

WEST TREATMENT

