

**From:** Kim, Jenny <JennyKim@scsengineers.com>  
**Sent:** Wednesday, February 4, 2026 3:32 PM  
**To:** KGork@ph.lacounty.gov; emorofuji@ph.lacounty.gov; btway@ph.lacounty.gov  
**Cc:** Sullivan, Pat; Dylan Smith; Kurt Shaner; Jim Little; John Perkey; Haley, William (Bill); Ambriz, Antonio; Johnson, Cage; Mark.Adams; Jones, Art  
**Subject:** RE: Chiquita Canyon Landfill (Swis No 19-AA-0052) Weekly Probe and Well Installation Update 2-4-2026  
**Attachments:** GP-13 and GP-15 weekly Monitoring Results 2026-02-04.xlsx; CCLF MASTER EXISTING GCCS MAP\_2026-02-04.pdf

[EXTERNAL SENDER: Use caution with links/attachments]

Good afternoon

On behalf of the Chiquita Canyon Landfill, the following information is provided to you regarding the weekly results of methane readings at GP-13 and GP-15 as stipulated in your letter dated May 8, 2024, Items 2 and 3, and in the LEA’s June 6 , 2024 Compliance Order. The methane data for monitoring wells GP-13 and GP-15 is shown on the attached data table.

As previously stated, we have not included any update on additional GCCS expansion activities, as Chiquita completed its installation of the 107 LFG extraction wells listed in its February 26, 2024, Remediation Plan.

The as-built attached for your use is the latest figure prepared for the GCCS at Chiquita Canyon, based on the system in place as of February 4, 2026.

Additionally, the SVE Installation Schedule is below, as requested.

**As of 2/4/2026- Status of SVE Installation:**

Chiquita has been diligently working to install the 8 SVE wells as part of Chiquita’s Revised Remediation Plan and related LEA correspondence. As of December 10, 2025, all 8 SVE wells were drilled and installed. Due to potential poor weather conditions and the inability to complete construction activities if the west perimeter road is wet, the estimated completion date of the SVE vaults and lateral installations is February 13, 2026.

Task	Corresponding SVE	Estimated Completion Date
Completed SVE well drilling	SW-2501(SM, MD-D), SW-2502(SM, MD-D) SW-2503(SM, MD-D), SW-2504(SM, MD-D)	Completed as of 12/10/2025

Estimated completion of SVE vault and lateral installation	SW-2501(SM, MD-D), SW-2502(SM, MD-D), SW-2503(SM, MD-D), SW-2504(SM, MD-D)	2/13/2026
--	---	-----------

Thanks,  
Jenny

Jenny Kim, P.E.  
Project Manager  
SCS Engineers  
Cell Phone - 626-609-9188  
[jennykim@scsengineers.com](mailto:jennykim@scsengineers.com)

This electronic mail transmittal ("E-mail") is intended only for the use of the individual or entity to which it is addressed and may contain information that is confidential and exempt from disclosure under applicable law, including, but not limited to, information protected by the attorney/client privilege. If the reader of this E-mail is not the intended recipient or the employee or agent responsible for delivering the E-mail to the intended recipient, you are hereby notified that any dissemination, distribution or copying of this E-mail communication is strictly prohibited. If you have received this E-mail communication in error, please notify us immediately by return E-mail and delete the original E-mail from your computer system. Thank you.

GP-13

Date	173 Ft CH4 %/Vol	87 Ft CH4 % vol	58 Ft CH4 % vol	29 Ft CH4 % vol	10 Ft CH4 % vol
5/1/2024	11.7	6	7.9	0	0.6
5/2/2024	10.7	6	8	0	0
5/3/2024	10.4	4.8	8.4	0.2	0.3
5/6/2024	0	6.6	0	0	0
5/7/2024	0	3.8	7.2	0	0.3
5/8/2024	11.4	4.9	11.1	0.1	0.6
5/9/2024	8.9	7.6	10.4	0.3	1.1
5/10/2024	6.4	10	8	0.2	3.5
5/13/2024	8.4	7.2	11.7	2.4	4.1
5/14/2024	9.9	6.1	12.7	2.9	2.9
5/15/2024	9.8	6.7	13.6	2.1	2.2
5/16/2024	8.1	8.3	13.8	2.0	0.6
5/17/2024	10.1	8.6	13.2	0.0	0.3
5/20/2024	3.9	8	15	-	-
5/21/2024	12.00	5.96	17.36	0.75	0.46
5/22/2024	0.00	11.70	16.70	0.30	0.00
5/23/2024	11.02	13	17	-	-
5/24/2024	10.96	7.39	18.53	0.00	0.75
5/28/2024	0.09	10.69	15.29	0.00	0.47
5/29/2024	0.02	9.03	13.29	0.24	0.28
5/30/2024	10.71	5.42	19.77	2.58	0.92
5/31/2024	10.89	3.66	18.26	7.60	0.32
6/3/2024	10.70	7.20	20.80	7.60	0.10
6/4/2024	11.5	6	22.6	9.2	0.9
6/5/2024	10.5	11.5	22.1	12.5	1.3
6/6/2024	8.94	11.99	22.66	15.94	0.62
6/7/2024	8.99	10.46	22.62	13.67	0.23

GP-15

Date	115 Ft CH4 % vol	90 Ft CH4 % vol	60Ft CH4 % vol	40 Ft CH4 % vol	10 Ft CH4 % vol
5/1/2024	19	1.9	2	36.8	4.8
5/2/2024	34.7	27.7	3.3	22.7	32.9
5/3/2024	38.9	29.5	5.9	20.8	31.5
5/6/2024	31.2	2.1	15.1	28.9	8.3
5/7/2024	31.9	2.6	15.1	30.1	11.2
5/8/2024	33.7	39.7	14.2	53.5	45.2
5/9/2024	33.5	5.9	16.2	47.7	16
5/10/2024	33.4	28.7	17.2	51.1	35.2
5/13/2024	0.0	16.4	17.9	47.8	26.5
5/14/2024	29.3	4.0	17.5	43.9	11.4
5/15/2024	28.5	2	16.8	47	6
5/16/2024	0.1	0.4	15.8	31.7	2
5/17/2024	0	0.3	14.9	27.7	-
5/20/2024	0	0.3	11.2	25.2	0
5/21/2024	0.35	0.58	11	31.84	3
5/22/2024	0	0	0	28.5	2.6
5/23/2024	0	0.05	9.7	26.29	2
5/24/2024	0.00	2.27	9.51	27.12	3.15
5/28/2024	0.00	0.04	0.33	36.64	0.99
5/29/2024	0	0	0.14	34.35	2.05
5/30/2024	20.38	5.42	8.68	43	15
5/31/2024	25.25	11.77	4.48	40.2	0
6/3/2024	0.00	0.00	8.80	40.20	0.40
6/4/2024	14.4	8.3	7.6	42.6	1.9
6/5/2024	32.2	43.9	9.9	42.8	0
6/6/2024	3.35	4.86	10.2	40.55	0.25
6/7/2024	12.57	5.98	10.29	46.82	0.04

6/10/2024	14.99	14.67	18.99	15.27	0
6/11/2024	10.62	11.65	23.73	17.19	0.00
6/12/2024	7.80	16.00	24.30	18.30	0.00
6/13/2024	7.50	16.00	21.40	19.40	0.00
6/14/2024	8.61	15.51	21.42	18.15	0.02
6/17/2024	12.00	9.00	26.40	26.20	0.20
6/18/2024	11.80	12.40	26.30	26.40	0.20
6/19/2024	10.02	14.97	27.22	30.18	0.10
6/20/2024	9.90	17.00	26.40	29.90	0.10
6/21/2024	11.26	14.68	27.52	31.61	0.21
6/24/2024	0.00	28.90	29.80	31.90	0.00
6/25/2024	0.00	21.05	23.43	31.22	0.02
6/26/2024	3.06	25.23	25.13	31.72	0.15
6/27/2024	4.50	17.60	31.20	38.40	3.20
6/28/2024	10.45	12.33	30.36	37.27	6.19
7/1/2024	7.56	18.82	29.29	21.58	2.72
7/2/2024	10.76	14.66	31.95	18.35	0.31
7/3/2024	8.60	18.50	30.90	20.30	0.20
7/5/2024	9.90	18.60	30.20	14.20	0.10
7/8/2024	39.50	17.10	32.00	37.70	0.00
7/9/2024	35.50	17.00	32.80	36.30	10.90
7/10/2024	12.30	21.60	32.90	38.40	0.70
7/11/2024	9.20	24.70	32.40	33.20	0.50
7/12/2024	9.10	23.70	32.70	29.40	0.10
7/15/2024	0.01	28.05	45.81	12.18	0.11
7/16/2024	0.00	24.40	39.80	25.80	0.10
7/17/2024	7.62	20.18	35.22	36.05	1.33
7/18/2024	10.50	22.12	35.17	38.07	11.83
7/19/2024	9.90	25.30	35.10	38.50	0.70
7/22/2024	12.00	16.60	36.20	40.80	14.70
7/23/2024	10.24	19.54	36.27	40.10	6.42
7/24/2024	0.00	29.80	47.84	8.98	0.08
7/25/2024	0.10	37.20	46.60	10.00	0.10

6/10/2024	29.63	33.03	11.14	50.07	0.02
6/11/2024	0.01	25.52	11.21	49.25	0.00
6/12/2024	0.00	3.70	11.40	39.50	0.00
6/13/2024	0.00	5.40	11.80	42.50	0.00
6/14/2024	0.04	24.81	12.16	48.90	0.01
6/17/2024	31.60	48.50	13.70	39.60	0.00
6/18/2024	15.20	34.90	14.00	53.40	3.60
6/19/2024	30	25	14	53.83	0.00
6/20/2024	39.30	47.70	14.00	54.90	0.00
6/21/2024	36.76	50.11	15.41	56.28	0.00
6/24/2024	37.90	12.70	15.40	47.10	0.00
6/25/2024	37.84	16.32	15.50	48.69	0.75
6/26/2024	41.56	46.49	15.48	48.05	0.13
6/27/2024	46.60	49.90	16.00	43.50	2.40
6/28/2024	34.76	5.55	16.67	43.92	0.01
7/1/2024	27.04	22.08	15.09	44.76	25.37
7/2/2024	22.72	2.63	14.79	33.51	8.24
7/3/2024	0.20	3.90	14.50	38.80	7.10
7/5/2024	23.3	2.2	14	34.4	5.2
7/8/2024	35.8	40.1	13.8	50.8	39.5
7/9/2024	33.1	39.6	14.1	49.1	35.5
7/10/2024	35.20	4.40	13.50	44.30	12.30
7/11/2024	34.20	9.80	14.50	43.90	11.90
7/12/2024	33.70	7.20	14.40	41.20	7.60
7/15/2024	29.90	20.46	14.66	42.90	17.80
7/16/2024	35.10	8.20	14.60	43.60	7.20
7/17/2024	31.44	10.77	14.97	48.33	16.18
7/18/2024	39.69	44.47	14.84	53.37	36.56
7/19/2024	36.80	37.40	15.20	51.80	40.60
7/22/2024	41.10	48.40	16.40	54.00	43.30
7/23/2024	37.55	40.36	16.35	50.70	34.40
7/24/2024	0.00	1.62	16.58	35.78	4.45
7/25/2024	24.30	1.50	16.60	42.10	9.80

7/26/2024	0.03	17.70	42.81	30.85	4.42
7/29/2024	9.70	30.80	37.30	10.00	3.00
7/30/2024	7.50	21.70	35.30	12.50	0.10
7/31/2024	0.00	17.33	39.49	28.23	0.00
8/1/2024	0.00	21.60	39.10	13.40	0.00
8/2/2024	0.00	30.38	42.79	3.87	0.00
8/5/2024	10.55	0.00	0.00	0.01	0.14
8/6/2024	0.83	20.26	40.31	34.39	0.09
8/7/2024	10.28	27.15	39.47	12.57	0.02
8/8/2024	10.59	25.81	38.22	37.36	6.11
8/9/2024	10.27	18.79	41.57	41.03	11.73
8/12/2024	9.20	24.50	37.90	45.50	25.60
8/13/2024	10.47	24.93	41.99	43.38	19.94
8/14/2024	10.05	28.16	42.31	42.74	16.43
8/15/2024	9.75	25.79	41.13	44.74	18.89
8/16/2024	10.78	22.35	43.32	44.76	21.95
8/19/2024	9.26	30.04	40.41	44.09	27.01
8/20/2024	10.00	30.50	39.10	45.00	28.00
8/21/2024	10.50	33.70	39.40	45.30	15.00
8/22/2024	11.80	27.00	42.90	44.50	17.30
8/23/2024	11.07	30.51	44.98	44.95	16.82
8/26/2024	0.00	42.58	44.60	44.77	9.72
8/27/2024	0.00	30.00	40.50	47.10	20.50
8/28/2024	11.60	28.40	47.30	45.60	16.30
8/29/2024	11.30	32.90	45.00	45.70	9.80
8/30/2024	10.60	38.20	46.60	45.50	3.40
9/3/2024	13.10	38.60	45.30	44.10	10.20
9/4/2024	10.77	30.10	45.50	45.32	9.32
9/5/2024	11.51	29.68	45.75	46.42	9.81
9/6/2024	11.70	24.70	49.30	45.70	12.10
9/9/2024	10.98	27.82	46.76	46.55	11.68
9/10/2024	10.54	28.85	47.29	44.67	14.68
9/11/2024	11.86	14.10	46.11	45.14	13.54

7/26/2024	41.81	35.23	16.61	50.68	24.26
7/29/2024	34.30	0.30	16.00	39.80	2.90
7/30/2024	29.80	9.90	16.10	43.40	7.80
7/31/2024	0.00	1.48	16.37	42.28	5.24
8/1/2024	0.00	0.00	15.70	42.40	4.80
8/2/2024	0.00	0.00	15.32	36.98	2.52
8/5/2024	34.24	6.70	15.66	47.60	12.01
8/6/2024	31.52	6.13	15.75	47.59	12.34
8/7/2024	0.02	1.89	15.96	36.94	0.02
8/8/2024	39.78	44.89	16.49	55.03	45.62
8/9/2024	33.57	44.92	16.58	51.22	36.61
8/12/2024	48.31	51.99	17.99	47.29	47.09
8/13/2024	38.15	50.95	18.57	56.34	41.71
8/14/2024	20.66	51.72	19.39	56.95	44.84
8/15/2024	36.15	50.1	19.48	56.47	53.07
8/16/2024	34.66	50.59	20.11	56.53	46.30
8/19/2024	38.80	50.43	21.89	55.26	53.69
8/20/2024	40.00	49.80	21.70	42.10	45.00
8/21/2024	41.30	51.20	22.80	55.60	0.00
8/22/2024	40.40	46.80	22.80	57.10	44.90
8/23/2024	41.79	51.24	22.63	55.27	52.30
8/26/2024	40.82	50.33	22.46	55.09	51.75
8/27/2024	43.50	54.10	22.90	57.70	55.30
8/28/2024	43.70	55.00	22.70	58.40	55.80
8/29/2024	39.90	51.30	22.60	55.40	53.10
8/30/2024	38.70	12.20	22.80	55.00	38.10
9/3/2024	40.50	52.30	22.80	55.70	55.40
9/4/2024	40.76	50.42	23.45	54.61	53.15
9/5/2024	40.79	54.62	23.79	57.39	55.68
9/6/2024	43.10	53.70	24.00	56.70	54.80
9/9/2024	38.81	50.57	23.57	54.15	52.69
9/10/2024	40.61	52.64	23.47	55.14	53.68
9/11/2024	43.10	53.49	23.80	55.46	54.91

9/12/2024	12.25	8.71	51.08	46.82	7.45
9/13/2024	10.52	8.19	44.09	18.59	0.70
9/16/2024	0.50	19.50	44.20	31.20	4.20
9/17/2024	0.00	26.40	46.10	8.80	0.00
9/18/2024	0.00	16.40	38.40	11.40	0.20
9/19/2024	10.04	15.10	40.41	10.16	0.12
9/20/2024	9.91	15.10	40.41	10.81	0.04
9/23/2024	9.80	15.10	40.41	11.40	0.00
9/24/2024	10.10	15.10	40.41	27.00	0.40
9/25/2024	9.20	17.70	44.40	15.20	0.00
9/26/2024	9.90	15.20	42.10	13.20	0.00
9/27/2024	9.30	19.30	38.50	9.40	0.00
9/30/2024	7.80	16.40	38.90	19.80	0.00
10/1/2024	0.00	27.70	47.40	13.20	0.00
10/2/2024	4.90	19.10	39.18	24.56	1.04
10/3/2024	13.60	9.80	45.70	36.30	2.00
10/4/2024	9.90	16.60	46.30	18.60	0.00
10/7/2024	0.00	15.90	40.60	19.90	0.10
10/8/2024	8.20	9.90	41.80	16.60	0.00
10/9/2024	12.70	13.90	42.70	9.00	0.00
10/10/2024	0.00	23.20	44.90	9.70	0.00
10/11/2024	0.00	27.00	44.90	5.20	0.00
10/14/2024	0.00	17.70	37.00	6.80	0.00
10/15/2024	0.10	17.10	37.30	5.30	0.20
10/16/2024	6.50	9.50	35.70	2.70	0.00
10/17/2024	12.80	7.50	42.20	3.10	0.10
10/18/2024	9.80	6.70	34.70	0.70	0.00
10/21/2024	0.10	22.50	34.60	2.80	0.00
10/22/2024	0.07	17.30	30.67	2.99	0.08
10/23/2024	0.38	17.71	36.42	2.55	0.02
10/24/2024	9.70	11.00	43.20	24.60	0.00
10/25/2024	10.15	8.17	45.93	25.04	0.02
10/28/2024	11.90	10.60	49.00	32.70	6.10

9/12/2024	45.68	55.46	24.44	57.84	52.89
9/13/2024	35.28	5.60	24.41	54.64	15.64
9/16/2024	44.20	53.10	24.90	56.60	52.80
9/17/2024	0.00	0.30	23.80	33.70	3.40
9/18/2024	34.80	2.60	23.30	42.00	7.90
9/19/2024	33.49	0.93	23.27	38.61	5.34
9/20/2024	34.72	0.18	22.90	43.18	8.25
9/23/2024	33.70	3.50	22.80	48.00	13.70
9/24/2024	38.60	49.40	23.00	48.40	50.70
9/25/2024	39.20	47.50	22.90	50.30	49.40
9/26/2024	36.60	28.50	22.60	52.10	41.70
9/27/2024	36.80	14.60	22.90	52.30	33.80
9/30/2024	39.30	32.00	23.50	54.00	40.90
10/1/2024	38.60	23.00	23.60	51.60	33.20
10/2/2024	42.44	49.82	22.99	54.03	51.38
10/3/2024	39.70	48.80	24.10	53.60	50.20
10/4/2024	35.70	33.70	23.90	52.80	42.10
10/7/2024	44.50	50.40	25.20	44.30	50.80
10/8/2024	37.50	41.60	25.00	52.70	46.40
10/9/2024	34.40	3.00	24.50	46.30	12.50
10/10/2024	41.10	48.40	25.10	45.90	49.60
10/11/2024	36.70	1.50	25.90	47.90	9.50
10/14/2024	34.50	7.00	24.40	47.90	12.60
10/15/2024	38.10	6.10	24.70	46.00	19.00
10/16/2024	37.90	5.70	23.60	45.10	16.00
10/17/2024	40.40	18.50	25.30	50.30	34.10
10/18/2024	36.70	0.40	24.50	29.90	4.00
10/21/2024	35.50	45.50	24.90	52.30	47.80
10/22/2024	29.95	2.83	22.28	45.62	12.08
10/23/2024	32.78	5.32	25.60	45.95	18.58
10/24/2024	38.90	47.10	25.10	51.20	49.50
10/25/2024	38.91	45.88	25.40	53.22	47.67
10/28/2024	47.90	50.40	26.20	45.10	50.70

10/29/2024	11.60	7.40	46.10	32.60	0.70
10/30/2024	0.00	32.20	44.60	8.30	0.00
10/31/2024	0.10	27.80	40.80	11.40	0.00
11/1/2024	7.50	12.40	45.60	20.50	0.10
11/4/2024	0.00	32.90	46.60	7.30	0.10
11/5/2024	0.20	26.20	40.30	15.60	1.70
11/6/2024	9.65	10.26	44.58	30.66	2.80
11/7/2024	0.00	36.33	40.42	7.94	0.17
11/8/2024	0.00	31.60	40.30	12.30	0.30
11/11/2024	9.60	25.00	44.70	32.60	4.50
11/12/2024	7.10	31.00	45.70	28.20	8.20
11/13/2024	0.00	31.80	44.40	29.70	3.00
11/14/2024	15.00	12.30	56.40	41.50	28.40
11/15/2024	0.00	9.20	42.70	30.00	15.70
11/18/2024	3.60	21.60	43.30	35.50	9.50
11/19/2024	0.00	36.60	45.70	24.40	3.30
11/20/2024	0.00	36.80	43.50	20.10	2.00
11/21/2024	0.01	32.82	45.89	28.19	3.35
11/22/2024	0.00	20.10	44.90	33.80	10.30
11/25/2024	0.03	32.79	47.29	29.80	4.74
11/26/2024	0.00	25.20	45.10	31.20	7.30
11/27/2024	0.00	17.80	49.50	36.50	11.90
12/2/2024	0.00	25.30	45.20	22.60	1.20
12/3/2024	0.00	16.60	43.70	29.00	1.60
12/4/2024	0.00	27.60	47.50	19.50	0.90
12/5/2024	0.00	22.50	43.50	23.20	1.00
12/6/2024	0.00	20.20	43.80	22.50	0.90
12/9/2024	0.00	18.62	51.55	28.45	1.35
12/10/2024	0.00	11.10	48.70	1.90	0.10

10/29/2024	39.10	49.10	26.30	54.00	50.40
10/30/2024	36.60	0.90	25.40	45.20	7.20
10/31/2024	33.00	31.30	25.40	50.50	39.30
11/1/2024	38.80	42.10	25.30	51.30	43.90
11/4/2024	0.00	0.50	26.90	34.20	4.30
11/5/2024	36.40	38.50	25.70	50.60	42.30
11/6/2024	34.70	1.83	26.54	47.98	8.16
11/7/2024	30.85	0.35	25.72	34.40	4.98
11/8/2024	39.50	37.00	26.30	51.00	40.80
11/11/2024	38.70	10.50	27.00	50.50	28.50
11/12/2024	41.40	32.50	26.60	40.20	5.60
11/13/2024	35.80	1.30	25.20	45.30	7.70
11/14/2024	56.50	51.80	28.90	47.20	52.50
11/15/2024	35.50	49.20	24.50	41.90	49.60
11/18/2024	38.80	26.60	26.90	50.20	40.20
11/19/2024	37.40	1.00	28.40	43.50	6.80
11/20/2024	37.10	0.50	26.50	33.60	4.10
11/21/2024	38.99	3.08	28.29	48.94	15.12
11/22/2024	43.60	46.50	28.10	53.30	48.00
11/25/2024	40.58	43.97	28.22	51.80	47.58
11/26/2024	43.10	46.50	28.70	51.20	49.00
11/27/2024	45.20	43.50	28.50	50.70	42.40
12/2/2024	44.00	17.20	29.40	51.30	33.40
12/3/2024	42.80	10.10	28.70	50.80	24.50
12/4/2024	39.70	4.00	27.80	47.10	12.40
12/5/2024	44.90	40.60	29.10	51.20	43.80
12/6/2024	38.40	8.70	29.00	50.20	23.50
12/9/2024	41.59	5.22	29.71	50.93	14.64
12/10/2024	0.00	0.30	28.60	17.10	0.00

12/11/2024	0.00	24.70	35.50	12.10	0.10
12/12/2024	10.70	12.90	39.70	36.60	14.60
12/13/2024	0.00	20.70	35.20	22.20	1.40
12/16/2024	0.00	18.00	43.20	23.30	0.80
12/17/2024	0.00	14.40	39.90	22.30	0.40
12/18/2024	0.00	31.60	44.40	7.50	0.00
12/19/2024	0.00	12.90	43.10	13.60	0.10
12/20/2024	0.00	16.90	43.40	7.90	0.00
12/23/2024	0.00	8.67	43.57	14.17	0.01
12/24/2024	0.00	7.60	47.20	14.40	0.00
12/26/2024	5.86	7.37	44.41	10.75	0.00
12/27/2024	4.63	6.62	42.11	12.98	0.06
12/30/2024	0.00	11.20	44.90	8.80	0.00
12/31/2024	0.00	7.90	42.60	5.30	0.00
1/2/2025	0.00	23.70	42.90	0.90	0.00
1/3/2025	0.20	9.80	38.80	3.80	0.00
1/6/2025	0.00	14.60	39.50	0.90	0.00
1/7/2025	5.90	8.10	37.50	17.40	0.00
1/8/2025	0.00	33.00	28.50	0.20	0.00
1/9/2025	0.00	26.50	28.70	0.40	0.00
1/10/2025	0.00	31.00	0.00	0.20	0.00
1/13/2025	0.00	23.10	0.00	0.40	0.00
1/14/2025	0.00	26.60	25.20	0.30	0.00
1/15/2025	0.00	22.50	34.60	0.20	0.00
1/16/2025	0.00	11.10	34.70	7.10	0.10
1/17/2025	0.00	11.50	40.60	2.20	0.00
1/20/2025	8.90	8.10	38.80	1.40	0.00
1/21/2025	0.00	21.00	22.70	0.20	0.00
1/22/2025	0.00	12.40	22.30	0.80	0.00
1/23/2025	0.00	25.50	25.20	0.10	0.10
1/24/2025	0.10	9.10	38.10	25.70	0.20
1/27/2025	0.00	20.40	35.70	1.40	0.00

12/11/2024	43.70	43.40	29.20	46.60	41.90
12/12/2024	52.90	45.20	28.80	40.00	47.50
12/13/2024	42.60	17.90	29.90	50.80	36.40
12/16/2024	46.10	41.90	30.30	50.70	37.00
12/17/2024	41.70	7.40	29.70	34.10	1.00
12/18/2024	41.90	15.30	29.70	30.60	3.80
12/19/2024	42.00	6.00	29.00	34.20	4.90
12/20/2024	44.00	6.00	29.90	31.20	5.70
12/23/2024	43.29	6.48	27.33	38.22	7.44
12/24/2024	44.10	14.40	28.00	45.60	19.20
12/26/2024	42.78	28.19	27.32	45.03	28.33
12/27/2024	41.79	9.64	26.75	36.12	5.75
12/30/2024	44.70	9.90	27.80	43.50	10.30
12/31/2024	39.50	7.00	27.20	30.40	2.40
1/2/2025	38.20	6.00	25.90	25.70	2.00
1/3/2025	43.60	22.30	25.50	43.70	32.00
1/6/2025	45.80	15.60	26.80	43.90	26.00
1/7/2025	44.80	10.40	27.20	46.70	11.50
1/8/2025	39.90	5.50	26.30	32.80	5.40
1/9/2025	47.30	42.30	27.20	47.00	41.60
1/10/2025	0.00	1.40	26.40	36.90	9.00
1/13/2025	40.90	5.70	26.90	46.60	9.50
1/14/2025	0.00	0.00	28.60	48.30	15.50
1/15/2025	45.20	39.60	28.50	48.60	42.30
1/16/2025	51.80	48.00	28.50	50.30	47.70
1/17/2025	47.00	36.20	28.80	48.60	36.60
1/20/2025	43.60	9.00	28.90	49.40	31.80
1/21/2025	0.00	0.50	28.70	27.40	3.60
1/22/2025	41.30	42.70	28.70	47.40	42.60
1/23/2025	43.80	4.20	29.50	44.80	6.20
1/24/2025	54.20	0.00	29.70	47.60	47.60
1/27/2025	42.90	4.80	28.70	46.60	16.50

1/28/2025	7.40	13.00	34.70	6.50	0.00
1/29/2025	7.20	11.80	31.70	0.40	0.00
1/30/2025	0.00	32.60	34.10	0.20	0.00
1/31/2025	0.00	32.90	28.70	0.10	0.00
2/3/2025	11.40	7.60	32.40	0.30	0.00
2/4/2025	11.70	7.60	32.10	26.70	0.00
2/5/2025	9.10	12.50	32.30	6.80	0.00
2/6/2025	7.10	10.10	36.20	8.70	0.00
2/7/2025	8.50	12.00	34.40	2.80	0.00
2/10/2025	4.90	12.50	37.30	26.30	0.10
2/11/2025	11.70	7.80	42.90	31.80	2.50
2/12/2025	12.90	7.60	47.00	32.80	3.50
2/13/2025	12.20	7.20	40.80	28.80	2.30
2/14/2025	0.00	33.63	41.94	13.05	0.24
2/17/2025	9.79	10.07	37.54	28.12	3.32
2/18/2025	9.60	13.70	41.00	27.70	16.80
2/19/2025	0.10	28.90	39.20	10.20	0.30
2/20/2025	5.60	13.40	39.70	18.80	0.30
2/21/2025	0.00	31.30	37.40	6.60	0.10
2/24/2025	0.00	15.90	38.70	15.80	0.00
2/25/2025	11.90	10.40	44.20	26.50	14.90
2/26/2025	11.70	9.40	37.80	11.30	0.20
2/27/2025	7.70	24.80	39.30	2.90	0.00
2/28/2025	11.00	10.00	44.50	12.70	0.00
3/3/2025	8.40	12.81	37.89	3.70	0.19
3/4/2025	0.00	36.60	37.90	0.50	0.00
3/5/2025	0.30	11.70	39.30	18.90	0.00
3/6/2025	13.67	10.09	33.18	28.75	0.02
3/7/2025	12.10	8.70	38.90	1.50	0.10
3/10/2025	11.30	10.70	41.40	25.60	0.70
3/11/2025	14.50	10.40	34.70	31.30	0.60
3/12/2025	12.90	9.10	36.50	8.10	0.20
3/13/2025	13.90	9.30	47.60	30.10	0.10
3/14/2025	10.90	27.50	46.00	5.80	0.00
3/17/2025	0.00	22.60	35.90	8.80	0.50

1/28/2025	46.60	46.90	28.50	47.80	46.90
1/29/2025	41.00	6.80	28.00	45.20	3.40
1/30/2025	42.50	6.30	27.60	41.70	7.20
1/31/2025	46.80	5.20	29.40	39.60	7.90
2/3/2025	51.30	45.80	29.00	46.80	47.50
2/4/2025	48.40	37.40	29.70	48.90	46.10
2/5/2025	57.20	16.70	29.70	48.80	33.70
2/6/2025	52.70	45.90	29.50	47.10	47.20
2/7/2025	45.90	24.00	29.10	48.40	39.20
2/10/2025	51.70	47.50	30.70	39.70	46.00
2/11/2025	52.50	45.40	31.30	38.40	44.80
2/12/2025	52.10	46.10	32.30	37.50	45.40
2/13/2025	52.90	46.10	32.40	37.20	45.00
2/14/2025	49.71	46.25	32.72	39.22	46.01
2/17/2025	51.13	43.31	32.45	34.74	42.45
2/18/2025	49.20	30.70	35.20	36.90	48.20
2/19/2025	44.70	45.50	34.60	45.00	46.30
2/20/2025	49.40	46.80	35.30	44.70	47.40
2/21/2025	47.50	48.80	35.30	45.50	48.40
2/24/2025	48.50	44.70	33.20	41.50	46.20
2/25/2025	51.30	47.30	34.50	44.10	38.70
2/26/2025	41.60	41.40	33.60	44.20	44.90
2/27/2025	45.10	46.80	34.40	46.00	48.30
2/28/2025	48.40	45.70	33.20	44.20	46.10
3/3/2025	45.91	41.35	33.06	46.59	37.64
3/4/2025	44.30	21.20	32.80	45.60	31.30
3/5/2025	52.80	46.70	32.40	43.30	47.20
3/6/2025	50.85	47.50	32.83	45.26	44.14
3/7/2025	43.20	8.40	33.40	48.60	14.80
3/10/2025	50.60	45.30	32.30	37.80	38.90
3/11/2025	49.30	47.80	33.50	46.00	38.50
3/12/2025	45.10	47.60	33.00	47.10	37.30
3/13/2025	49.90	47.70	32.80	43.50	42.10
3/14/2025	46.40	47.20	31.00	44.50	46.40
3/17/2025	48.50	46.50	31.70	42.50	38.40

3/18/2025	0.03	33.01	34.69	0.22	2.76
3/19/2025	0.00	28.10	31.30	0.30	5.60
3/20/2025	0.00	14.50	31.90	2.60	6.40
3/21/2025	11.50	11.10	42.90	22.50	6.20
3/24/2025	9.00	22.00	39.90	0.40	0.00
3/25/2025	9.90	9.90	39.20	1.40	0.00
3/26/2025	8.70	8.60	43.20	0.30	0.00
3/27/2025	4.60	16.90	40.00	0.10	0.00
3/28/2025	13.70	9.60	45.60	0.30	0.10
3/31/2025	0.20	20.80	34.00	0.00	0.00
4/1/2025	10.61	9.44	40.41	0.06	3.26
4/2/2025	15.04	8.67	32.87	13.02	0.20
4/3/2025	12.10	8.10	32.80	0.00	1.70
4/4/2025	0.50	24.00	26.70	0.00	2.80
4/7/2025	0.00	10.10	26.40	0.00	0.00
4/8/2025	7.30	8.50	38.20	0.10	0.10
4/9/2025	10.31	7.21	38.98	0.03	5.79
4/10/2025	1.31	22.73	31.98	0.01	0.02
4/11/2025	2.60	10.30	33.10	0.10	3.30
4/14/2025	12.60	7.10	36.60	0.00	5.40
4/15/2025	9.30	16.40	33.70	0.00	3.20
4/16/2025	12.30	8.30	34.20	0.00	3.50
4/17/2025	12.90	7.00	38.30	0.00	3.20
4/18/2025	8.40	6.40	35.80	0.00	2.20
4/21/2025	2.00	8.30	29.00	0.00	2.80
4/22/2025	12.70	7.10	35.40	0.00	3.60
4/23/2025	13.30	6.70	35.40	0.00	3.60
4/24/2025	12.20	6.60	33.30	0.00	0.20
4/25/2025	13.50	6.20	36.30	0.00	2.70
4/28/2025	9.70	14.50	25.40	0.00	2.20
4/29/2025	0.30	10.90	25.60	0.00	0.00
4/30/2025	8.60	7.10	27.90	0.00	0.00
5/1/2025	12.40	6.40	34.00	0.00	0.10
5/2/2025	12.80	6.00	32.40	0.00	0.10
5/5/2025	13.60	6.80	24.30	0.00	3.40

3/18/2025	42.81	1.40	32.34	45.34	6.63
3/19/2025	42.90	14.30	32.00	45.60	18.50
3/20/2025	50.10	46.90	32.90	46.20	37.20
3/21/2025	48.80	46.80	32.90	44.70	36.10
3/24/2025	43.60	36.50	31.10	45.20	34.10
3/25/2025	43.00	27.40	30.70	42.40	43.80
3/26/2025	21.50	14.90	32.30	45.60	37.50
3/27/2025	46.70	42.10	30.90	44.80	46.20
3/28/2025	44.50	46.40	31.10	44.90	36.40
3/31/2025	43.40	39.60	30.00	44.10	43.10
4/1/2025	42.28	43.26	29.72	43.57	32.71
4/2/2025	44.59	44.92	30.10	42.69	31.43
4/3/2025	39.90	9.60	29.80	44.30	20.10
4/4/2025	35.70	2.40	29.30	35.30	4.90
4/7/2025	47.90	42.60	30.20	42.50	35.70
4/8/2025	48.30	44.50	30.90	43.10	37.40
4/9/2025	45.91	39.04	30.97	45.18	44.81
4/10/2025	44.70	17.68	30.39	44.41	23.49
4/11/2025	58.00	44.40	30.30	41.10	39.30
4/14/2025	43.30	44.90	30.40	43.00	36.90
4/15/2025	39.50	7.40	29.40	43.60	13.30
4/16/2025	41.70	42.40	29.40	42.10	29.20
4/17/2025	42.10	22.10	29.30	42.90	26.90
4/18/2025	38.50	4.60	29.00	39.70	12.40
4/21/2025	50.70	37.30	28.30	34.00	31.50
4/22/2025	44.10	38.50	29.60	34.60	33.40
4/23/2025	43.20	38.40	29.80	34.00	38.80
4/24/2025	35.90	29.70	29.40	40.00	27.40
4/25/2025	33.00	11.20	29.40	40.80	13.90
4/28/2025	23.80	8.70	29.20	38.60	12.40
4/29/2025	38.60	23.50	28.70	38.30	25.00
4/30/2025	37.90	16.70	28.30	39.30	18.50
5/1/2025	34.90	11.60	29.10	39.10	19.00
5/2/2025	38.20	38.50	29.00	38.30	30.50
5/5/2025	37.10	39.90	28.90	37.00	32.00

5/6/2025	8.50	13.00	26.30	0.00	4.00
5/7/2025	0.30	15.10	21.90	0.00	4.00
5/8/2025	0.00	14.87	19.54	0.00	0.00
5/9/2025	0.00	11.80	21.60	0.00	4.30
5/12/2025	12.60	6.00	28.40	0.00	3.00
5/13/2025	10.10	6.00	27.00	0.00	0.00
5/14/2025	3.60	13.10	24.60	0.00	1.70
5/15/2025	0.50	8.70	24.70	0.00	2.90
5/16/2025	7.00	6.40	25.10	0.00	0.10
5/19/2025	9.40	5.60	26.10	0.00	4.80
5/20/2025	9.60	5.80	26.20	0.00	4.00
5/21/2025	13.40	5.50	30.20	0.00	3.40
5/22/2025	13.70	5.30	28.50	0.00	4.40
5/23/2025	12.50	5.40	27.80	0.00	0.10
5/27/2025	0.30	5.40	23.00	0.00	0.10
5/28/2025	1.80	5.40	23.00	0.00	0.10
5/29/2025	8.20	4.30	21.10	0.00	4.00
5/30/2025	9.50	5.10	24.30	0.00	0.10
6/2/2025	9.70	5.00	24.90	0.00	0.10
6/3/2025	5.20	5.90	20.00	0.00	0.00
6/4/2025	9.20	5.10	26.40	0.00	0.20
6/5/2025	9.80	4.90	27.40	0.00	0.10
6/6/2025	8.00	4.70	25.30	0.00	0.10
6/9/2025	0.40	5.10	21.20	0.00	0.10
6/10/2025	7.40	4.80	21.20	0.00	0.10
6/11/2025	0.00	4.85	21.30	0.00	0.00
6/12/2025	11.60	4.90	29.70	0.00	0.20
6/13/2025	9.10	4.60	28.70	0.00	0.10
6/16/2025	5.80	4.80	21.00	0.00	0.00
6/17/2025	9.80	4.80	22.80	0.00	0.00
6/18/2025	10.50	4.70	27.00	0.00	0.10
6/19/2025	0.00	4.06	25.14	0.00	0.00
6/20/2025	9.00	4.60	24.70	0.00	0.00
6/23/2025	0.00	4.12	13.84	0.00	0.00
6/24/2025	0.30	5.90	10.80	0.00	0.00

5/6/2025	24.60	7.70	28.70	37.30	11.40
5/7/2025	25.80	6.30	28.00	36.00	8.60
5/8/2025	39.30	1.94	28.25	32.38	6.98
5/9/2025	30.30	15.60	27.90	36.10	31.70
5/12/2025	39.30	38.10	28.70	35.60	30.10
5/13/2025	25.60	34.40	28.10	35.80	33.40
5/14/2025	14.20	39.10	28.40	36.90	30.20
5/15/2025	36.10	39.20	28.50	36.00	31.20
5/16/2025	0.20	Data not stored	40.00	35.10	0.00
5/19/2025	36.50	37.60	28.20	35.10	30.70
5/20/2025	35.60	37.10	28.50	35.90	28.30
5/21/2025	22.80	32.90	28.10	35.60	27.00
5/22/2025	37.00	34.90	27.00	33.80	25.40
5/23/2025	34.00	26.60	28.20	35.70	24.10
5/27/2025	35.60	16.80	28.10	35.20	25.70
5/28/2025	37.20	26.90	27.70	34.80	31.90
5/29/2025	34.40	23.10	25.10	32.80	29.70
5/30/2025	35.10	15.50	27.60	34.10	18.40
6/2/2025	39.00	31.40	27.60	32.80	32.60
6/3/2025	35.30	31.40	27.50	32.80	33.10
6/4/2025	36.20	33.50	27.80	33.60	35.00
6/5/2025	34.00	13.40	27.60	33.40	24.70
6/6/2025	32.30	9.10	27.70	33.40	16.10
6/9/2025	33.00	14.70	27.60	33.20	15.40
6/10/2025	37.70	32.40	27.60	29.90	33.10
6/11/2025	0.54	0.70	26.73	29.29	32.25
6/12/2025	34.70	33.00	27.40	31.60	27.70
6/13/2025	38.40	13.40	27.50	31.80	21.60
6/16/2025	36.40	18.60	26.70	31.00	20.70
6/17/2025	39.70	31.90	26.90	30.30	26.50
6/18/2025	37.00	28.30	27.40	31.70	32.90
6/19/2025	0.02	0.09	26.96	30.68	22.75
6/20/2025	33.00	10.60	27.00	30.60	16.30
6/23/2025	0.09	0.09	26.47	28.86	5.03
6/24/2025	34.50	1.90	26.80	25.10	5.20

6/25/2025	0.10	7.60	10.50	0.00	0.10
6/26/2025	0.10	5.30	13.70	0.00	0.00
6/27/2025	1.80	4.30	16.70	0.00	4.30
6/30/2025	1.40	5.10	18.80	0.00	0.00
7/1/2025	9.90	4.70	25.20	0.00	0.00
7/2/2025	10.30	4.40	26.00	0.00	0.50
7/3/2025	7.70	4.40	21.80	0.00	0.10
7/7/2025	1.80	5.00	17.10	0.00	0.00
7/8/2025	0.30	10.10	6.50	0.00	0.00
7/9/2025	0.10	8.60	7.70	0.00	0.00
7/10/2025	3.30	5.30	17.90	0.00	0.00
7/11/2025	8.40	4.80	23.50	0.00	0.10
7/14/2025	2.20	4.90	15.30	0.00	0.10
7/15/2025	8.70	4.50	21.90	0.00	0.10
7/16/2025	8.10	4.40	21.00	0.00	0.10
7/17/2025	8.30	4.50	20.20	0.00	0.00
7/18/2025	10.40	5.10	14.20	0.00	0.00
7/21/2025	0.40	5.10	13.90	0.00	0.10
7/22/2025	3.90	4.80	13.40	0.00	0.10
7/23/2025	0.30	6.80	6.80	0.00	0.00
7/24/2025	0.00	14.50	3.70	0.00	0.00
7/25/2025	0.10	8.20	7.00	0.00	0.00
7/28/2025	8.00	4.80	12.90	0.00	0.10
7/29/2025	0.00	13.40	6.30	0.00	0.00
7/30/2025	0.00	9.30	11.60	0.00	0.00
7/31/2025	0.10	7.30	22.40	0.00	0.00
8/1/2025	0.10	18.80	11.50	0.00	0.00
8/4/2025	0.10	6.40	32.00	0.00	0.00
8/5/2025	0.10	6.20	31.70	0.00	0.00
8/6/2025	0.10	20.50	15.10	0.00	0.00
8/7/2025	6.70	21.80	15.90	0.00	2.90
8/8/2025	0.10	8.10	34.30	0.10	0.00
8/11/2025	0.10	16.00	28.60	0.00	0.00
8/12/2025	0.10	9.40	33.30	0.00	0.20
8/13/2025	0.04	12.81	30.68	0.00	0.00

6/25/2025	36.00	18.90	27.10	30.30	17.90
6/26/2025	36.90	22.90	27.00	30.40	20.00
6/27/2025	36.60	27.00	27.60	31.20	24.60
6/30/2025	28.90	31.20	26.80	29.70	25.20
7/1/2025	29.30	28.50	26.70	29.50	25.90
7/2/2025	34.30	25.30	27.20	30.80	21.70
7/3/2025	32.20	7.10	27.10	29.80	14.80
7/7/2025	31.60	16.90	26.40	28.70	18.50
7/8/2025	0.30	3.00	26.40	26.50	7.10
7/9/2025	0.30	28.60	26.60	29.20	29.60
7/10/2025	0.20	0.10	26.30	27.90	29.60
7/11/2025	0.20	0.20	26.60	28.80	25.40
7/14/2025	0.20	0.40	26.40	29.20	27.30
7/15/2025	0.20	0.40	26.60	29.00	28.40
7/16/2025	0.20	0.40	26.60	29.10	30.80
7/17/2025	0.30	0.40	25.70	27.10	24.60
7/18/2025	0.30	0.40	26.10	27.90	20.50
7/21/2025	0.20	0.30	26.80	29.30	21.30
7/22/2025	0.20	0.20	26.30	28.80	24.20
7/23/2025	0.30	0.30	26.40	28.10	10.60
7/24/2025	0.30	0.30	26.00	27.70	25.70
7/25/2025	0.30	0.30	26.00	27.70	29.20
7/28/2025	29.00	3.10	25.20	27.00	8.40
7/29/2025	0.30	0.20	25.80	27.40	28.50
7/30/2025	0.20	0.30	26.10	26.70	28.40
7/31/2025	0.30	0.30	25.60	26.00	28.30
8/1/2025	0.20	0.20	25.70	26.50	28.70
8/4/2025	0.40	0.30	25.50	25.20	27.80
8/5/2025	0.30	0.20	25.20	25.50	28.00
8/6/2025	0.30	0.30	25.20	24.50	27.20
8/7/2025	45.10	26.80	24.70	23.80	22.30
8/8/2025	0.40	0.20	25.30	24.10	26.90
8/11/2025	0.30	0.40	24.60	25.20	27.60
8/12/2025	0.30	0.30	25.00	25.50	28.10
8/13/2025	0.19	0.09	23.83	23.43	21.86

8/14/2025	11.80	14.80	33.10	0.00	0.00
8/15/2025	0.10	13.20	33.60	0.00	0.10
8/18/2025	0.00	13.10	24.20	0.00	0.00
8/19/2025	0.00	19.30	17.70	0.00	0.00
8/19/2025	4.90	19.40	14.70	0.00	0.00
8/20/2025	4.30	17.20	19.20	0.00	0.10
8/21/2025	13.30	9.30	35.50	0.00	0.10
8/22/2025	13.40	7.50	37.80	0.30	0.20
8/25/2025	9.30	15.20	33.40	0.00	0.10
8/26/2025	0.02	22.04	24.25	0.00	0.00
8/27/2025	0.00	25.50	13.20	0.00	0.10
8/28/2025	0.00	21.80	13.10	0.00	0.20
8/29/2025	0.00	19.00	15.50	0.00	0.00
9/2/2025	0.10	15.90	33.50	0.00	0.10
9/3/2025	10.80	18.30	29.90	0.00	0.00
9/4/2025	12.30	12.80	33.90	0.00	0.00
9/5/2025	13.70	7.90	39.50	0.10	0.20
9/8/2025	0.20	19.90	13.90	0.00	0.10
9/9/2025	2.20	10.40	24.90	0.00	0.10
9/10/2025	10.60	8.20	35.80	0.50	0.40
9/11/2025	10.70	16.00	28.50	0.00	0.10
9/12/2025	10.50	13.40	30.40	0.00	0.00
9/15/2025	11.80	8.10	38.90	0.00	0.20
9/16/2025	11.40	20.90	23.20	0.00	0.10
9/17/2025	8.80	17.90	21.60	0.00	0.00
9/18/2025	11.80	9.60	35.20	0.00	0.00
9/19/2025	11.20	11.40	36.70	0.00	0.10
9/22/2025	8.90	9.10	34.00	0.00	0.10
9/23/2025	13.90	7.70	37.20	0.00	0.20
9/24/2025	5.20	20.80	18.00	0.00	0.00
9/25/2025	0.00	20.40	14.90	0.00	0.00
9/26/2025	4.70	10.10	26.30	0.00	0.10
9/29/2025	0.20	19.70	16.00	0.00	0.00
9/30/2025	0.20	18.60	19.00	0.00	0.00
10/1/2025	0.20	14.50	17.20	0.00	0.00
10/2/2025	0.00	14.40	17.80	0.00	0.10

8/14/2025	0.20	27.80	24.80	24.50	23.90
8/15/2025	0.30	0.30	24.30	26.10	22.00
8/18/2025	0.40	0.20	23.80	25.70	27.80
8/19/2025	44.50	25.20	40.10	25.50	30.00
8/19/2025	31.10	27.40	23.50	25.40	24.40
8/20/2025	38.80	27.80	23.80	25.00	27.30
8/21/2025	38.60	27.80	24.30	24.60	27.80
8/22/2025	37.60	27.80	24.00	24.40	27.50
8/25/2025	38.10	27.70	23.90	24.10	23.80
8/26/2025	34.80	27.39	23.08	24.44	27.29
8/27/2025	30.10	28.60	23.60	26.70	28.20
8/28/2025	38.90	28.30	23.50	25.80	28.10
8/29/2025	37.40	27.60	22.90	24.80	27.20
9/2/2025	36.30	28.10	23.00	25.30	27.80
9/3/2025	34.80	27.90	22.90	25.30	27.70
9/4/2025	39.20	28.10	23.40	25.70	27.80
9/5/2025	37.30	28.20	23.60	25.60	28.00
9/8/2025	37.60	28.20	22.50	26.20	22.00
9/9/2025	37.50	28.50	23.20	25.60	23.40
9/10/2025	38.30	28.90	23.30	26.20	22.90
9/11/2025	35.00	28.30	22.80	26.40	23.50
9/12/2025	36.60	28.30	22.80	26.60	25.60
9/15/2025	35.80	29.60	23.10	26.90	29.10
9/16/2025	30.30	28.40	22.80	27.60	28.90
9/17/2025	34.20	28.00	22.50	26.20	28.10
9/18/2025	38.70	28.30	22.80	26.00	28.50
9/19/2025	33.40	27.80	22.50	27.10	28.70
9/22/2025	34.50	28.30	22.50	26.90	28.30
9/23/2025	34.30	28.30	22.60	26.90	28.20
9/24/2025	32.30	21.90	22.40	27.50	18.90
9/25/2025	35.90	35.90	35.90	35.90	35.90
9/26/2025	37.80	37.80	37.80	37.80	37.80
9/29/2025	36.40	36.40	36.40	36.40	36.40
9/30/2025	37.10	37.10	37.10	37.10	37.10
10/1/2025	33.60	33.60	33.60	33.60	33.60
10/2/2025	35.60	15.60	22.80	27.90	23.00

10/3/2025	2.30	10.70	22.60	0.00	0.10
10/6/2025	13.60	6.80	24.60	0.00	0.20
10/7/2025	10.80	6.10	20.60	0.00	0.10
10/8/2025	8.40	5.80	9.60	0.00	0.10
10/9/2025	8.10	5.70	4.40	0.00	0.00
10/10/2025	9.70	5.60	7.10	0.00	0.00
10/13/2025	12.10	5.30	20.10	0.00	0.30
10/15/2025	0.00	10.70	0.40	0.00	0.00
10/16/2025	0.20	9.60	4.60	0.00	0.00
10/17/2025	0.10	8.20	8.30	0.00	0.10
10/20/2025	0.00	13.20	4.40	0.00	0.00
10/21/2025	0.00	12.80	4.70	0.00	0.10
10/22/2025	0.50	8.20	12.00	0.00	0.10
10/23/2025	0.40	12.60	10.10	0.00	0.00
10/24/2025	4.40	9.70	14.10	0.00	0.10
10/27/2025	10.70	10.60	22.60	0.00	0.00
10/28/2025	10.70	10.00	24.30	0.00	0.10
10/29/2025	0.70	16.20	4.30	0.00	0.10
10/30/2025	5.30	6.60	19.30	0.00	0.10
10/31/2025	11.20	5.90	25.60	0.00	0.10
11/3/2025	0.30	5.20	7.00	0.00	0.00
11/4/2025	0.20	4.80	1.70	0.00	0.00
11/5/2025	0.10	14.50	0.10	0.00	0.00
11/6/2025	0.10	8.30	1.00	0.00	0.00
11/7/2025	12.70	5.10	19.90	0.00	0.10
11/10/2025	0.20	8.80	0.20	0.00	0.00
11/11/2025	0.10	5.10	0.80	0.00	0.00
11/12/2025	7.50	4.70	11.10	0.00	0.00
11/13/2025	10.70	4.50	13.10	0.00	0.00
11/18/2025	11.50	3.90	15.50	0.00	0.00
11/19/2025	0.00	8.40	0.10	0.00	0.00
11/20/2025	0.20	7.60	1.90	0.00	0.00
11/24/2025	0.00	9.70	0.00	0.00	0.00
11/25/2025	0.00	6.90	0.80	0.00	0.00
11/26/2025	0.00	7.60	0.10	0.00	0.00
12/1/2025	9.20	4.00	11.10	0.00	0.00

10/3/2025	36.10	24.10	22.90	28.10	27.30
10/6/2025	35.20	1.10	23.30	22.10	3.00
10/7/2025	33.40	0.00	23.00	18.50	1.20
10/8/2025	32.30	0.00	22.80	15.20	0.30
10/9/2025	37.00	6.10	22.80	20.40	8.10
10/10/2025	34.20	0.30	23.00	17.50	1.30
10/13/2025	33.10	0.10	22.90	16.30	0.90
10/15/2025	0.00	0.10	22.60	21.00	0.40
10/16/2025	32.90	16.80	22.90	25.40	19.30
10/17/2025	33.70	1.10	22.10	25.50	7.10
10/20/2025	32.60	1.00	22.30	25.50	4.80
10/21/2025	33.40	14.10	22.80	25.70	16.80
10/22/2025	34.50	18.70	22.60	26.70	22.40
10/23/2025	32.00	4.10	21.30	25.20	11.60
10/24/2025	30.90	16.60	20.90	26.10	22.30
10/27/2025	32.60	23.70	21.40	26.60	25.10
10/28/2025	30.60	1.20	22.70	27.60	9.00
10/29/2025	28.20	0.00	21.80	17.50	0.70
10/30/2025	32.70	0.40	23.50	18.50	1.60
10/31/2025	30.30	0.00	22.70	15.20	0.50
11/3/2025	26.10	0.00	23.50	13.50	0.30
11/4/2025	24.00	0.00	21.50	11.30	0.20
11/5/2025	21.20	0.00	20.90	10.00	0.20
11/6/2025	23.60	0.00	20.40	11.20	0.10
11/7/2025	29.80	0.10	20.90	12.90	0.60
11/10/2025	0.00	0.00	19.40	6.30	0.00
11/11/2025	0.00	0.00	20.50	8.40	0.10
11/12/2025	0.00	0.00	20.60	8.00	0.00
11/13/2025	0.00	0.00	21.20	6.70	0.00
11/18/2025	27.00	0.00	21.00	13.30	0.00
11/19/2025	0.00	0.00	18.80	12.90	0.60
11/20/2025	25.60	0.00	17.30	12.30	0.30
11/24/2025	0.00	0.00	17.20	9.30	0.00
11/25/2025	0.00	0.00	18.20	9.50	0.10
11/26/2025	0.00	0.00	15.80	6.50	0.10
12/1/2025	0.00	0.00	16.10	8.80	0.10



12/2/2025	0.10	6.40	2.10	0.00	0.00
12/3/2025	10.00	4.10	18.80	0.00	0.20
12/4/2025	0.00	10.30	0.10	0.00	0.00
12/5/2025	0.00	5.70	0.00	0.00	0.00
12/8/2025	0.00	10.40	0.00	0.00	0.00
12/9/2025	0.00	5.20	3.30	0.00	0.00
12/10/2025	0.00	4.10	17.20	0.00	0.00
12/11/2025	0.10	3.90	18.40	0.00	0.10
12/12/2025	0.00	4.00	17.20	0.00	0.00
12/15/2025	0.00	10.00	0.10	0.00	0.00
12/16/2025	0.00	4.40	4.50	0.00	0.00
12/17/2025	0.00	3.80	13.30	0.00	0.00
12/18/2025	0.00	3.60	14.80	0.00	0.00
12/19/2025	0.00	3.50	13.30	0.00	0.00
12/22/2025	0.00	3.50	6.00	0.00	0.00
12/23/2025	13.10	3.60	13.10	0.00	0.20
12/29/2025	6.50	0.00	0.00	0.00	0.00
12/30/2025	4.00	0.00	0.00	0.00	0.00
12/31/2025	3.50	6.80	0.00	0.00	0.00
1/2/2026	0.00	3.20	8.70	0.00	0.10
1/5/2026	0.00	3.00	10.90	0.00	0.10
1/6/2026	0.00	3.20	0.00	0.00	0.00
1/7/2026	0.10	3.00	10.00	0.00	0.00
1/8/2026	0.00	3.00	5.10	0.00	0.00
1/9/2026	0.00	4.60	0.00	0.00	0.00
1/12/2026	0.00	2.80	4.40	0.00	0.00
1/13/2026	0.00	2.90	8.70	0.00	0.00
1/14/2026	0.00	3.00	9.50	0.00	0.00
1/15/2026	0.00	3.30	10.30	0.00	0.40
1/16/2026	13.10	3.80	8.50	0.00	0.30
1/19/2026	11.70	3.50	9.20	0.00	0.00
1/20/2026	10.50	4.00	4.70	0.00	0.10
1/21/2026	9.80	5.20	4.50	0.00	0.00
1/22/2026	12.50	3.70	15.30	0.00	0.00
1/23/2026	13.70	4.90	14.40	0.00	0.40
1/26/2026	0.00	4.60	0.00	0.00	0.00
1/27/2026	0.00	5.10	0.00	0.00	0.00
1/28/2026	0.00	5.40	0.00	0.00	0.00

12/2/2025	0.00	0.00	16.50	16.10	0.40
12/3/2025	28.40	0.40	15.50	13.70	1.20
12/4/2025	0.00	0.00	15.50	3.60	0.00
12/5/2025	0.00	0.00	14.70	12.00	0.20
12/8/2025	0.00	0.00	14.90	8.20	0.10
12/9/2025	0.00	0.00	14.80	10.40	0.10
12/10/2025	0.00	0.00	14.80	8.20	0.10
12/11/2025	0.00	0.00	14.30	4.60	0.10
12/12/2025	0.00	0.00	14.10	4.00	0.00
12/15/2025	0.00	0.00	13.90	9.60	0.10
12/16/2025	0.00	0.00	13.60	5.00	0.10
12/17/2025	0.00	0.00	14.00	8.40	0.10
12/18/2025	0.00	0.00	13.10	3.90	0.00
12/19/2025	0.00	0.00	12.80	4.00	0.00
12/22/2025	0.00	0.00	11.40	4.20	0.00
12/23/2025	0.00	0.00	13.30	4.60	0.00
12/29/2025	0.00	0.00	11.20	2.80	0.00
12/30/2025	0.00	0.00	11.30	2.80	0.00
12/31/2025	0.00	0.00	11.80	4.60	0.00
1/2/2026	0.00	0.00	10.50	3.70	0.00
1/5/2026	0.00	0.00	9.50	3.70	0.00
1/6/2026	NA	NA	NA	NA	NA
1/7/2026	0.00	0.00	9.00	6.70	0.10
1/8/2026	0.00	0.00	8.00	3.20	0.00
1/9/2026	0.00	0.00	8.10	1.90	0.00
1/12/2026	0.00	0.00	10.50	3.10	0.00
1/13/2026	0.00	0.00	9.50	3.50	0.00
1/14/2026	0.00	0.00	9.90	3.90	0.00
1/15/2026	0.00	0.00	10.20	5.00	0.00
1/16/2026	0.00	0.00	10.10	4.00	0.00
1/19/2026	0.20	18.30	9.60	22.40	18.70
1/20/2026	0.10	14.00	9.50	24.30	16.20
1/21/2026	0.20	18.80	9.70	25.60	20.00
1/22/2026	0.10	20.60	9.60	26.00	21.20
1/23/2026	0.10	3.60	9.70	22.40	6.40
1/26/2026	0.00	0.00	10.00	5.70	0.00
1/27/2026	0.00	0.00	7.80	7.00	0.00
1/28/2026	0.00	0.00	8.80	11.70	0.10

1/29/2026	0.00	4.00	0.00	0.00	0.00
1/30/2026	0.00	5.90	0.00	0.00	0.00
2/2/2026	0.00	3.60	8.60	0.00	0.10
2/3/2026	0.00	4.00	0.10	0.00	0.00
2/4/2026	0.00	3.70	0.00	0.00	0.00

1/29/2026	0.00	0.00	9.80	12.40	0.30
1/30/2026	0.00	0.00	9.50	10.80	0.00
2/2/2026	0.00	0.00	9.90	7.70	0.00
2/3/2026	0.00	0.00	8.70	6.50	0.00
2/4/2026	0.00	0.00	8.90	6.90	0.00

N:\CAD\ASBUILT - MASTERS\CHIQUITA\GCCS\CLF MASTER EXISTING GCCS MAP\_2026-02-04.dwg Feb 04, 2026 11:57:07am Bv.smeadna

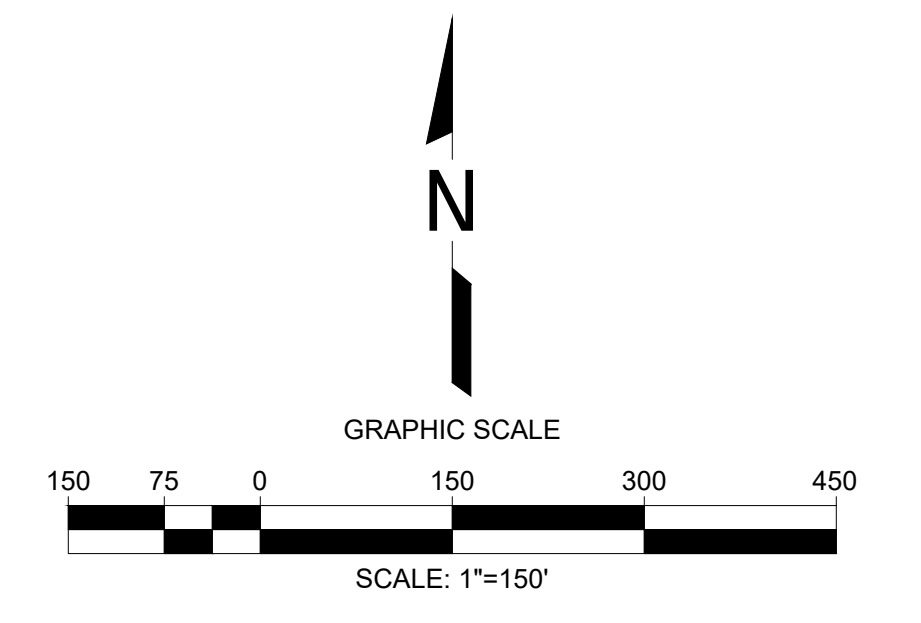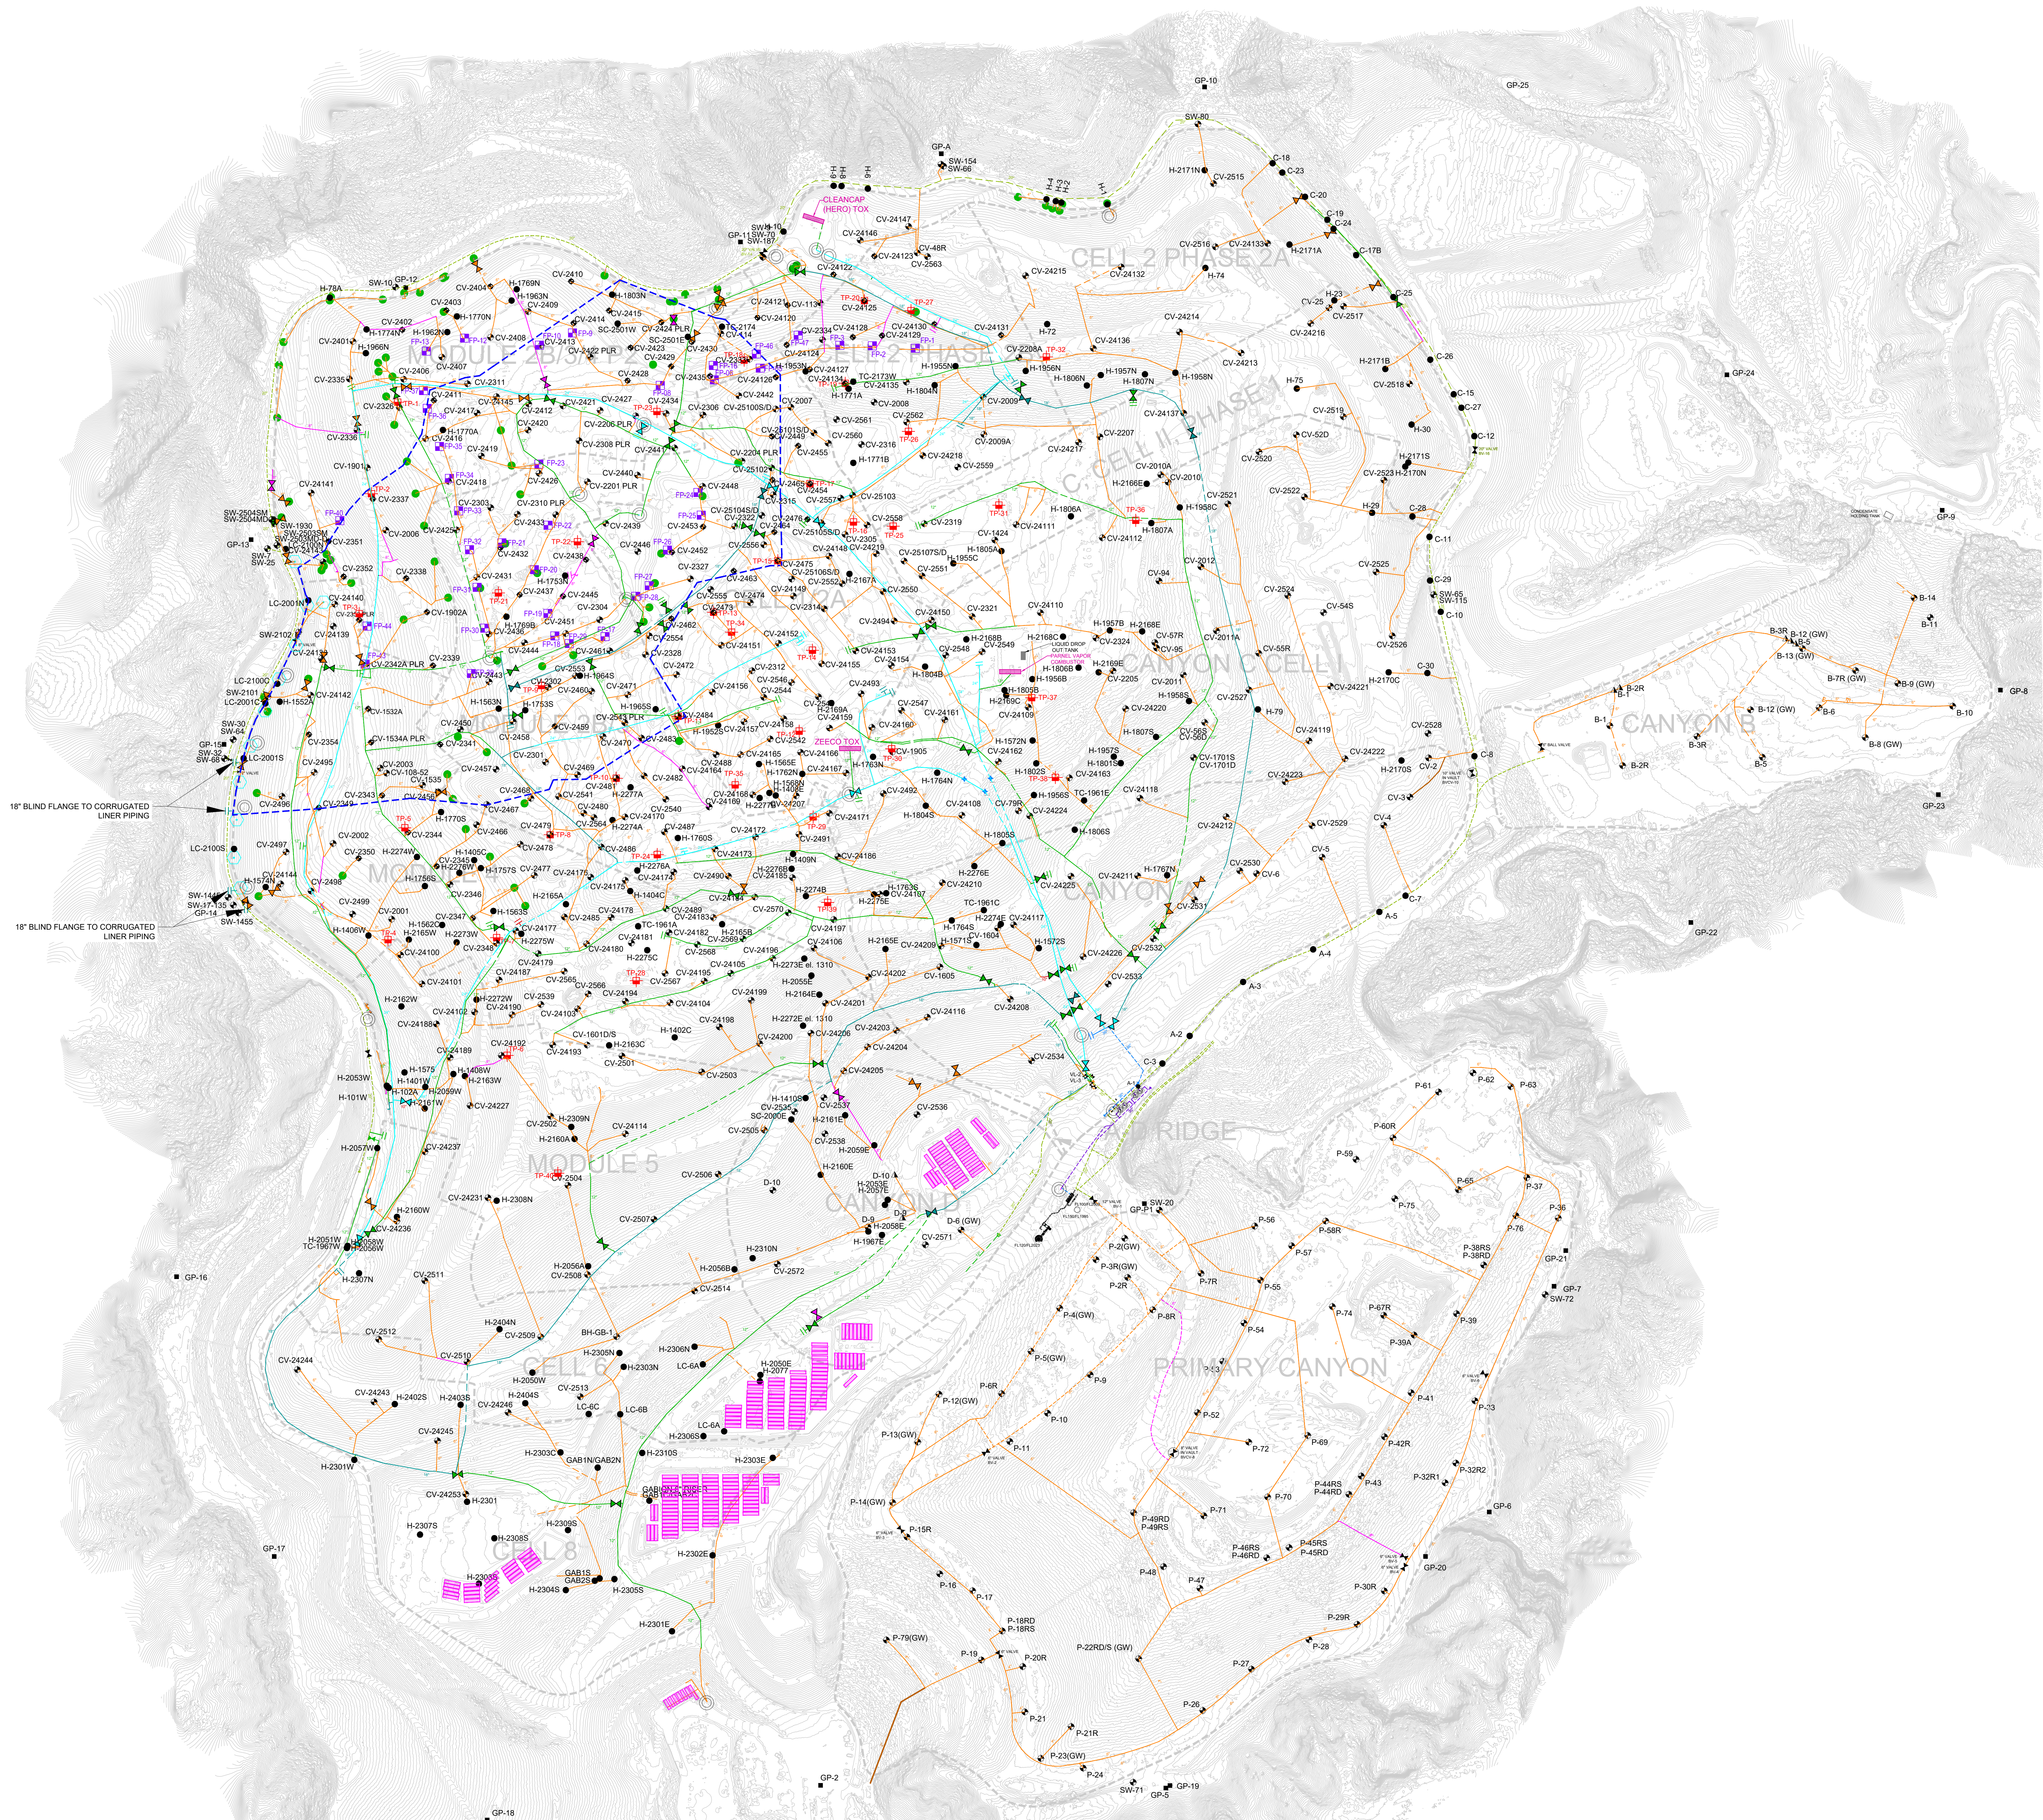

- LEGEND**
- TOPOGRAPHIC CONTOUR
  - - - - EXISTING CELL LIMITS (APPROXIMATE)
  - CV-XX EXISTING LFG VERTICAL EXTRACTION WELL
  - CV-XX-PLR EXISTING LFG VERTICAL EXTRACTION WELL - PRESSURIZED LEACHATE RELEASE
  - BH-GB EXISTING GABION LFG COLLECTOR WELL
  - SW-XX EXISTING SOIL VAPOR EXTRACTION WELL
  - FP-XX EXISTING SURFACE COLLECTOR WELLHEAD
  - H-XX EXISTING HORIZONTAL WELLS
  - R-XX EXISTING REMOTE VERTICAL WELLHEAD
  - GP-XX EXISTING PERIMETER MIGRATION PROBE
  - TP-XX EXISTING TEMPERATURE PROBE
  - IV EXISTING ISOLATION VALVE
  - AC EXISTING ACTIVATED CARBON VESSEL
  - CS EXISTING CONDENSATE SUMP
  - GR EXISTING HDPE LINER RISER
  - CR EXISTING CORRUGATED LINER RISER
  - 36" EXISTING 36" LFG COLLECTION HEADER PIPING
  - 30" EXISTING 30" LFG COLLECTION HEADER PIPING
  - 24" EXISTING 24" LFG COLLECTION HEADER PIPING
  - 20" EXISTING 20" LFG COLLECTION HEADER PIPING
  - 18" EXISTING 18" LFG COLLECTION HEADER PIPING
  - 12" EXISTING 12" LFG COLLECTION HEADER PIPING
  - 10" EXISTING 10" LFG COLLECTION HEADER PIPING
  - 8" EXISTING 8" LFG COLLECTION LATERAL PIPING
  - 4" EXISTING 4" LFG COLLECTION LATERAL PIPING
  - 2" EXISTING 2" LFG COLLECTION LATERAL PIPING
  - - - - BELOW-GRADE PIPES ARE SHOWN DASHED
  - - - - REACTION AREA BOUNDARY (APPROXIMATE) - BASED ON DATA REVIEW
  - IF EXISTING BLIND FLANGE
  - EXISTING FRAC TANKS

- GENERAL DRAWING NOTES**
- EXISTING TOPOGRAPHIC SURVEY INFORMATION SHOWN WAS PROVIDED BY PROPELLOR, AERIAL PHOTOGRAPHY DATED JANUARY 14, 2026.
  - NORTH ARROW SHOWN HERE IS REFERENCE TO THE CALIFORNIA STATE PLANE ZONE V COORDINATE SYSTEM, NAD 83.
  - THE LOCATION OF ANY EXISTING PIPING, VALVES, TIE-IN LOCATIONS AND OTHER FEATURES ARE APPROXIMATE AND SHOULD BE USED FOR INFORMATION PURPOSES ONLY. ACTUAL FIELD CONDITIONS MAY VARY AND SUBJECT TO CHANGE BASED ON FUTURE FILL OPERATIONS, TOPOGRAPHIC FEATURES, AND OTHER SITE-SPECIFIC FACTORS.
  - EXISTING GCCS AS-BUILT DATED FEBRUARY 04, 2026.

REVISION NO.    DATE  NO.    DATE	EXISTING GCCS MAP  CHIQUITA CANYON LANDFILL CASTAIC, CALIFORNIA	SHEET TITLE: PROJECT TITLE:  CLIENT:  DATE: 02/04/2026 SCALE: AS SHOWN	SCS ENGINEERS ENVIRONMENTAL CONSULTANTS 15000 BERRY AVE., SUITE 300 CASTAIC, CA 91304 PH: (661) 256-6644	DATE: SCALE: 1 of 1
--	--	--	--	---------------------------