



**CHIQUITA CANYON**  
*A Waste Connections Company*

March 31, 2026

California Regional Water Quality Control Board  
Los Angeles Region  
320 W. 4th Street, Suite 200  
Los Angeles, California 90013  
ATTN: Information Technology Unit

**Subject: Leachate Seep Report  
Chiquita Canyon Landfill  
WDRs Order No. R4-2018-0172  
File No. 67-020**

Pursuant to MRP No. CI-6231 Section B.3.a, Chiquita Canyon, LLC (“Chiquita”) provides the following information regarding a seep discovered on March 24, 2026, during which approximately 3/4 cup of characteristically non-hazardous leachate associated with Group C entered the stormwater channel but did not reach either sedimentation basin. This is a conservative estimate based on visual observations by Chiquita staff. Chiquita maintains appropriate response materials, including fully stocked spill kits, and has trained staff on site to respond to spills, leaks, and seeps to prevent liquids from entering the stormwater system.

**i. Map - A map showing the location(s) of seepage.**

The seep occurred in grid 93, as indicated in Attachment A.

**ii. Flow rate - An estimate of the flow rate.**

The seep had a very low flow rate.

**iii. Description - A description of the nature of the discharge (e.g., all pertinent observations and analyses).**

On March 24, 2026, at approximately 10:35 a.m., Chiquita personnel observed a small seep that entered the stormwater channel in grid 93. The seep had a very low flow. Approximately 3/4 cup of liquid from the seep entered the stormwater channel but did not reach either sedimentation basin. The small amount of liquid came from a joint in the concrete of the stormwater channel. The liquid was dark brown in color with low viscosity and traveled with a very low flow rate.

March 31, 2026

Page 2 of 2

**iv. Location – Location of sample(s) collected for laboratory analysis, as appropriate.**

No sampling was conducted for this seep.

**v. Corrective measures – approved (or proposed for consideration) by the Regional Board Executive Officer.**



Upon discovery of the seep, Chiquita pressure washed the stormwater channel while applying vacuum to ensure the proper collection of all wash water and standing liquid. Cleanup was completed within approximately one hour. Chiquita is monitoring the affected area and is developing a plan for permanent repair, which is expected to occur in April. No additional seeps have been observed in this area since cleanup was completed.

If you should have any questions regarding this report, please do not hesitate to contact me at (661) 257-3655.

Sincerely,  
Chiquita Canyon, LLC

Matt Breuer  
Environmental Manager  
Chiquita Canyon

Attachments: Attachment A – Grid Map of Seep Location

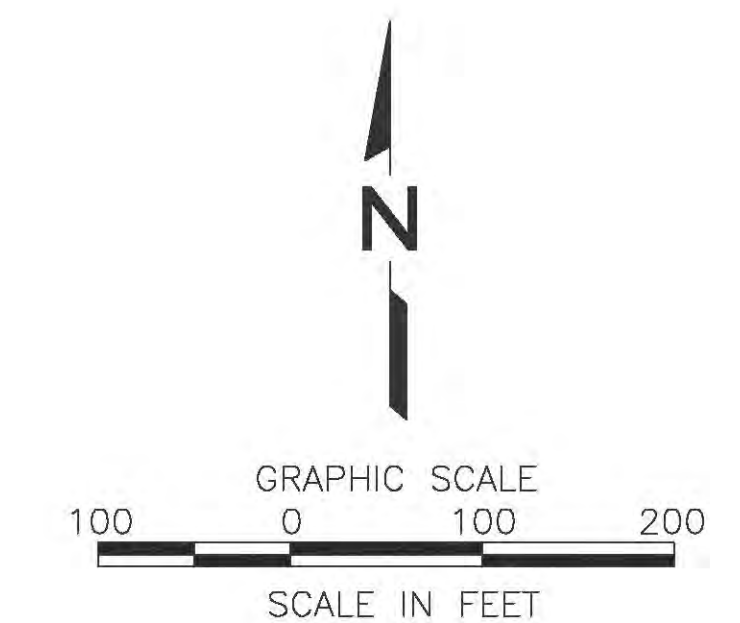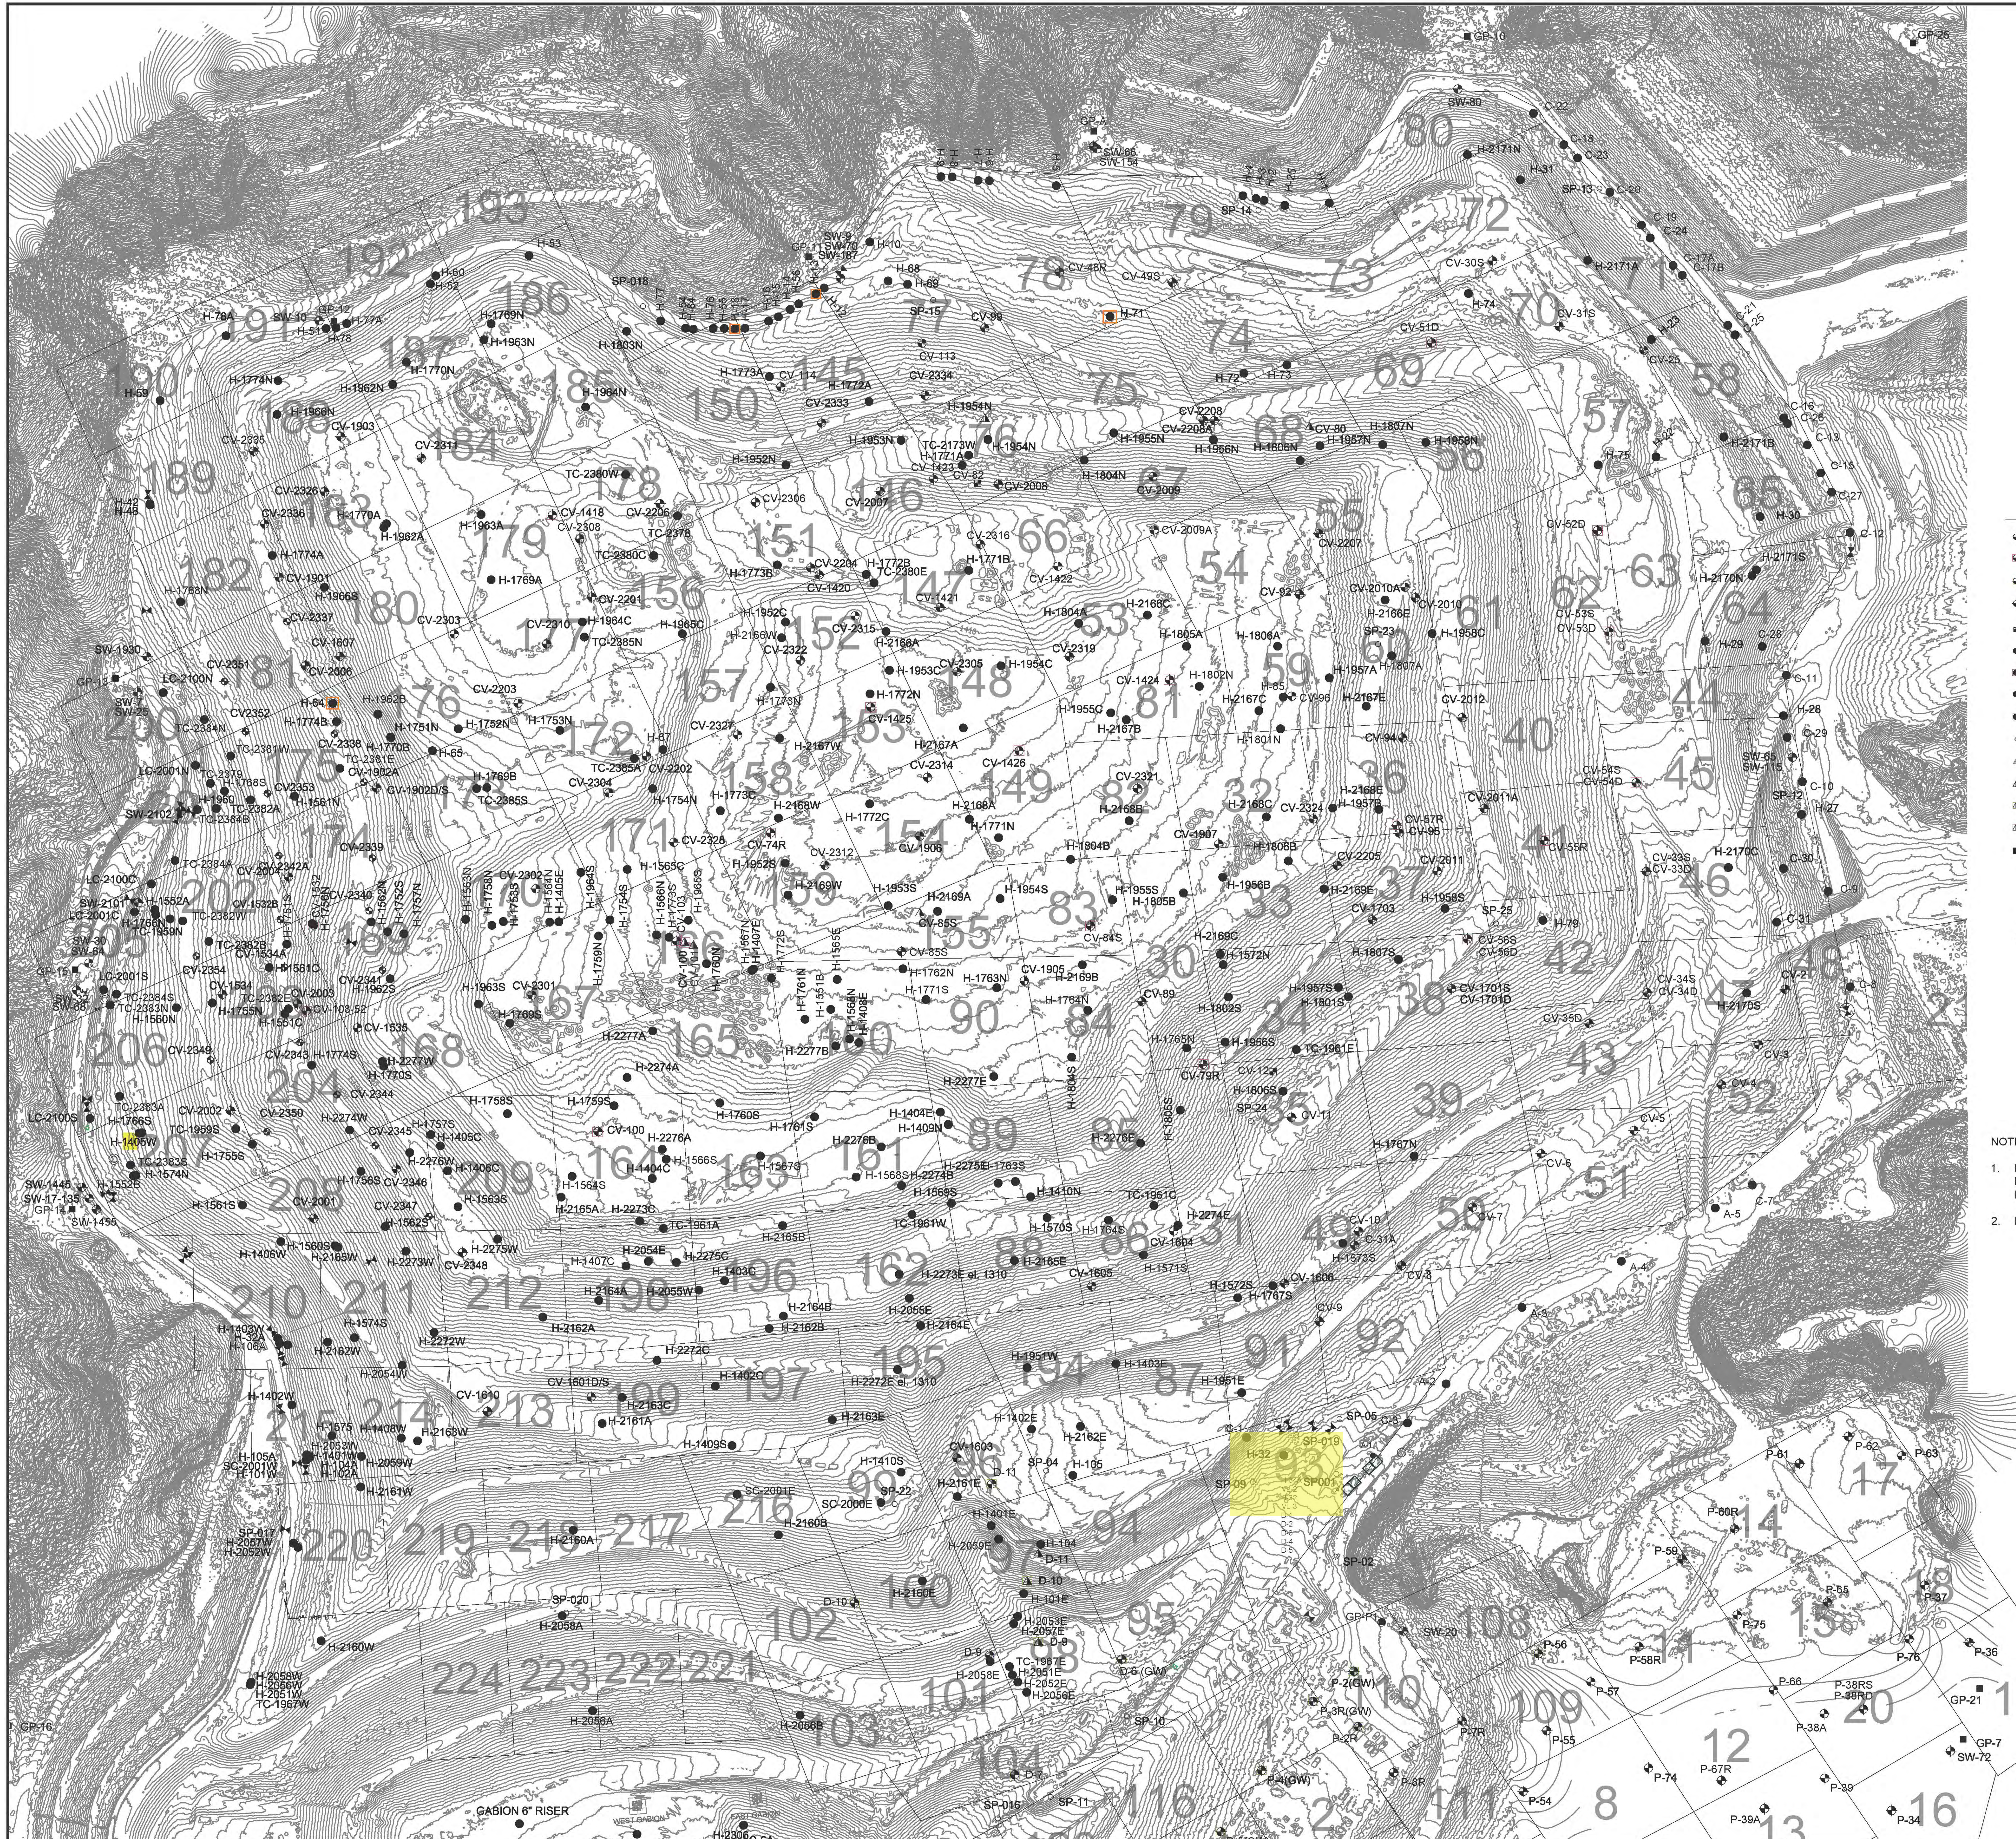

LEGEND

- CV-69 ACTIVE VERTICAL WELLS ABOVE GRADE
- CV-69 ACTIVE VERTICAL WELLS WITH HOV TEMP
- CV-69 ACTIVE VERTICAL WELLS WITH HOV O2
- CV-69 ACTIVE VERTICAL WELL WITH ELEVATED H2S
- CV-43 ACTIVE VERTICAL WELLS BELOW GRADE
- C-31 ACTIVE HORIZONTAL WELLS
- C-31 ACTIVE HORIZONTAL WELLS WITH HOV TEMP
- C-31 ACTIVE HORIZONTAL WELLS WITH ELEVATED H2S
- C-31 ACTIVE HORIZONTAL WELLS WITH STINGERS
- DW-1 DETECTION WELLS
- PZ-1 PIEZOMETER
- CV-39 REMOTE VERTICAL WELL HEADS
- CV-39 REMOTE VERTICAL WELL HEADS WITH HOV O2
- CV-39 REMOTE VERTICAL WELL HEADS WITH HOV TEMP
- GP-R GAS PROBE
- V VALVE
- V VALVE VAULT
- AC ACTIVATED CARBON VESSEL
- LC-S SAMPLE POINT

NOTES:

1. EXISTING TOPOGRAPHY PLAN IS FROM PROPELLER DATA. THE TOPOGRAPHY DATA IS BASED ON AUGUST 11, 2023.
2. EXISTING GCCS AS-BUILTS DATED 10-18-23.

DATE		REVISION		NO.		SHEET TITLE:		CLIENT:		SCS ENGINEERS ENVIRONMENTAL CONSULTANTS 10200 W. CENTURY BLVD., SUITE 100 LOS ANGELES, CA 90045 PH: (310) 409-8544 WWW.SCS-ENG.COM		CHIQUITA CANYON LANDFILL 29201 HENRY MAYO DRIVE, CASTAIC, CALIFORNIA 91384 CHIQUITA CANYON LANDFILL CASTAIC, CALIFORNIA
DATE												
LANDFILL GAS COLLECTION SYSTEM WITH SEM MAP												
DATE: 10-20-2013												
SCALE: 1" = 100'												
1 of 1												