

Archivado: Jueves 19 de junio de 2025 9:29:58 AM

De: [Han, Jessie](#)

Enviado: Viernes 13 de junio de 2025 2:46:14 PM

Para: bchen@aqmd.gov ndickel@aqmd.gov [Christina Ojeda](#)

Cc: [Steve Cassulo](#) [Haley, William \(Bill\)](#) [Amanda Froman](#) [Michael Hearn](#) [Nicole Ward](#) Christopher.Fear@WasteConnections.com [Viswanathan, Srividhya](#) [Kate Logan](#) [Mark Adams](#) [Medina, Steven](#) [Haley, William \(Bill\)](#)

Asunto: Ref.: Orden de Depuración Estipulada del Caso No. 6177-4 - Actualización sobre la Instalación y Operación Semanal de las Bombas

Importancia: Normal

Sensibilidad: Ninguna

Adjunto:

[2025 CCLF GCCS Expan_Proposed LFG Extraction Well Installation Map_2025-06-13.pdf](#);

[REMITENTE EXTERNO: Tenga precaución con los enlaces/adjuntos]

Todos,

Según la Condición 15(c) de la Orden Estipulada, a continuación, se encuentra el resumen actualizado de la construcción para el Proyecto del Plan Maestro de Ampliación de GCCS 2024 del Vertedero de Chiquita Canyon.

Del 09/06/2025 al 13/06/2025, Chiquita completó la instalación de cero (0) pozos de extracción vertical de LFG, como se previó en nuestra actualización del 6 de junio de 2025. La cantidad total de pozos verticales de extracción de LFG instalados desde el 6 de diciembre de 2023 (la fecha de inicio de la Expansión Maestra de GCCS) hasta hoy es de doscientos cuarenta y nueve (249).

Del 09/06/2025 al 13/06/2025, Chiquita completó la instalación de cero (0) sondas de temperatura, como se previó en nuestra actualización del 6 de junio de 2025. La cantidad total de sondas de temperatura instaladas desde el 26 de febrero de 2024 dos: (la fecha de inicio de las instalaciones de sondas de temperatura) hasta hoy continúa siendo de treinta y dos (32).

Los pozos y las sondas de temperatura programados para perforación durante la semana del 16/06/2025 al 20/06/2025 son los siguientes (sujeto a cambios):

Plataforma (Secuencia): CV-2541, CV-2540, CV-2542

Plataforma de Sondas de Temperatura (Cascade): La movilización de la plataforma de perforación al sitio comenzará el 18 de junio de 2025.

Jessie Han

Gerente de Proyectos

SCS Engineers

3900 Kilroy Airport Way, Suite 300


Long Beach, CA 90806

Móvil: 562-508-2497

JHan@scsengineers.com

Dirigidos por el Éxito de los Clientes

www.scsengineers.com

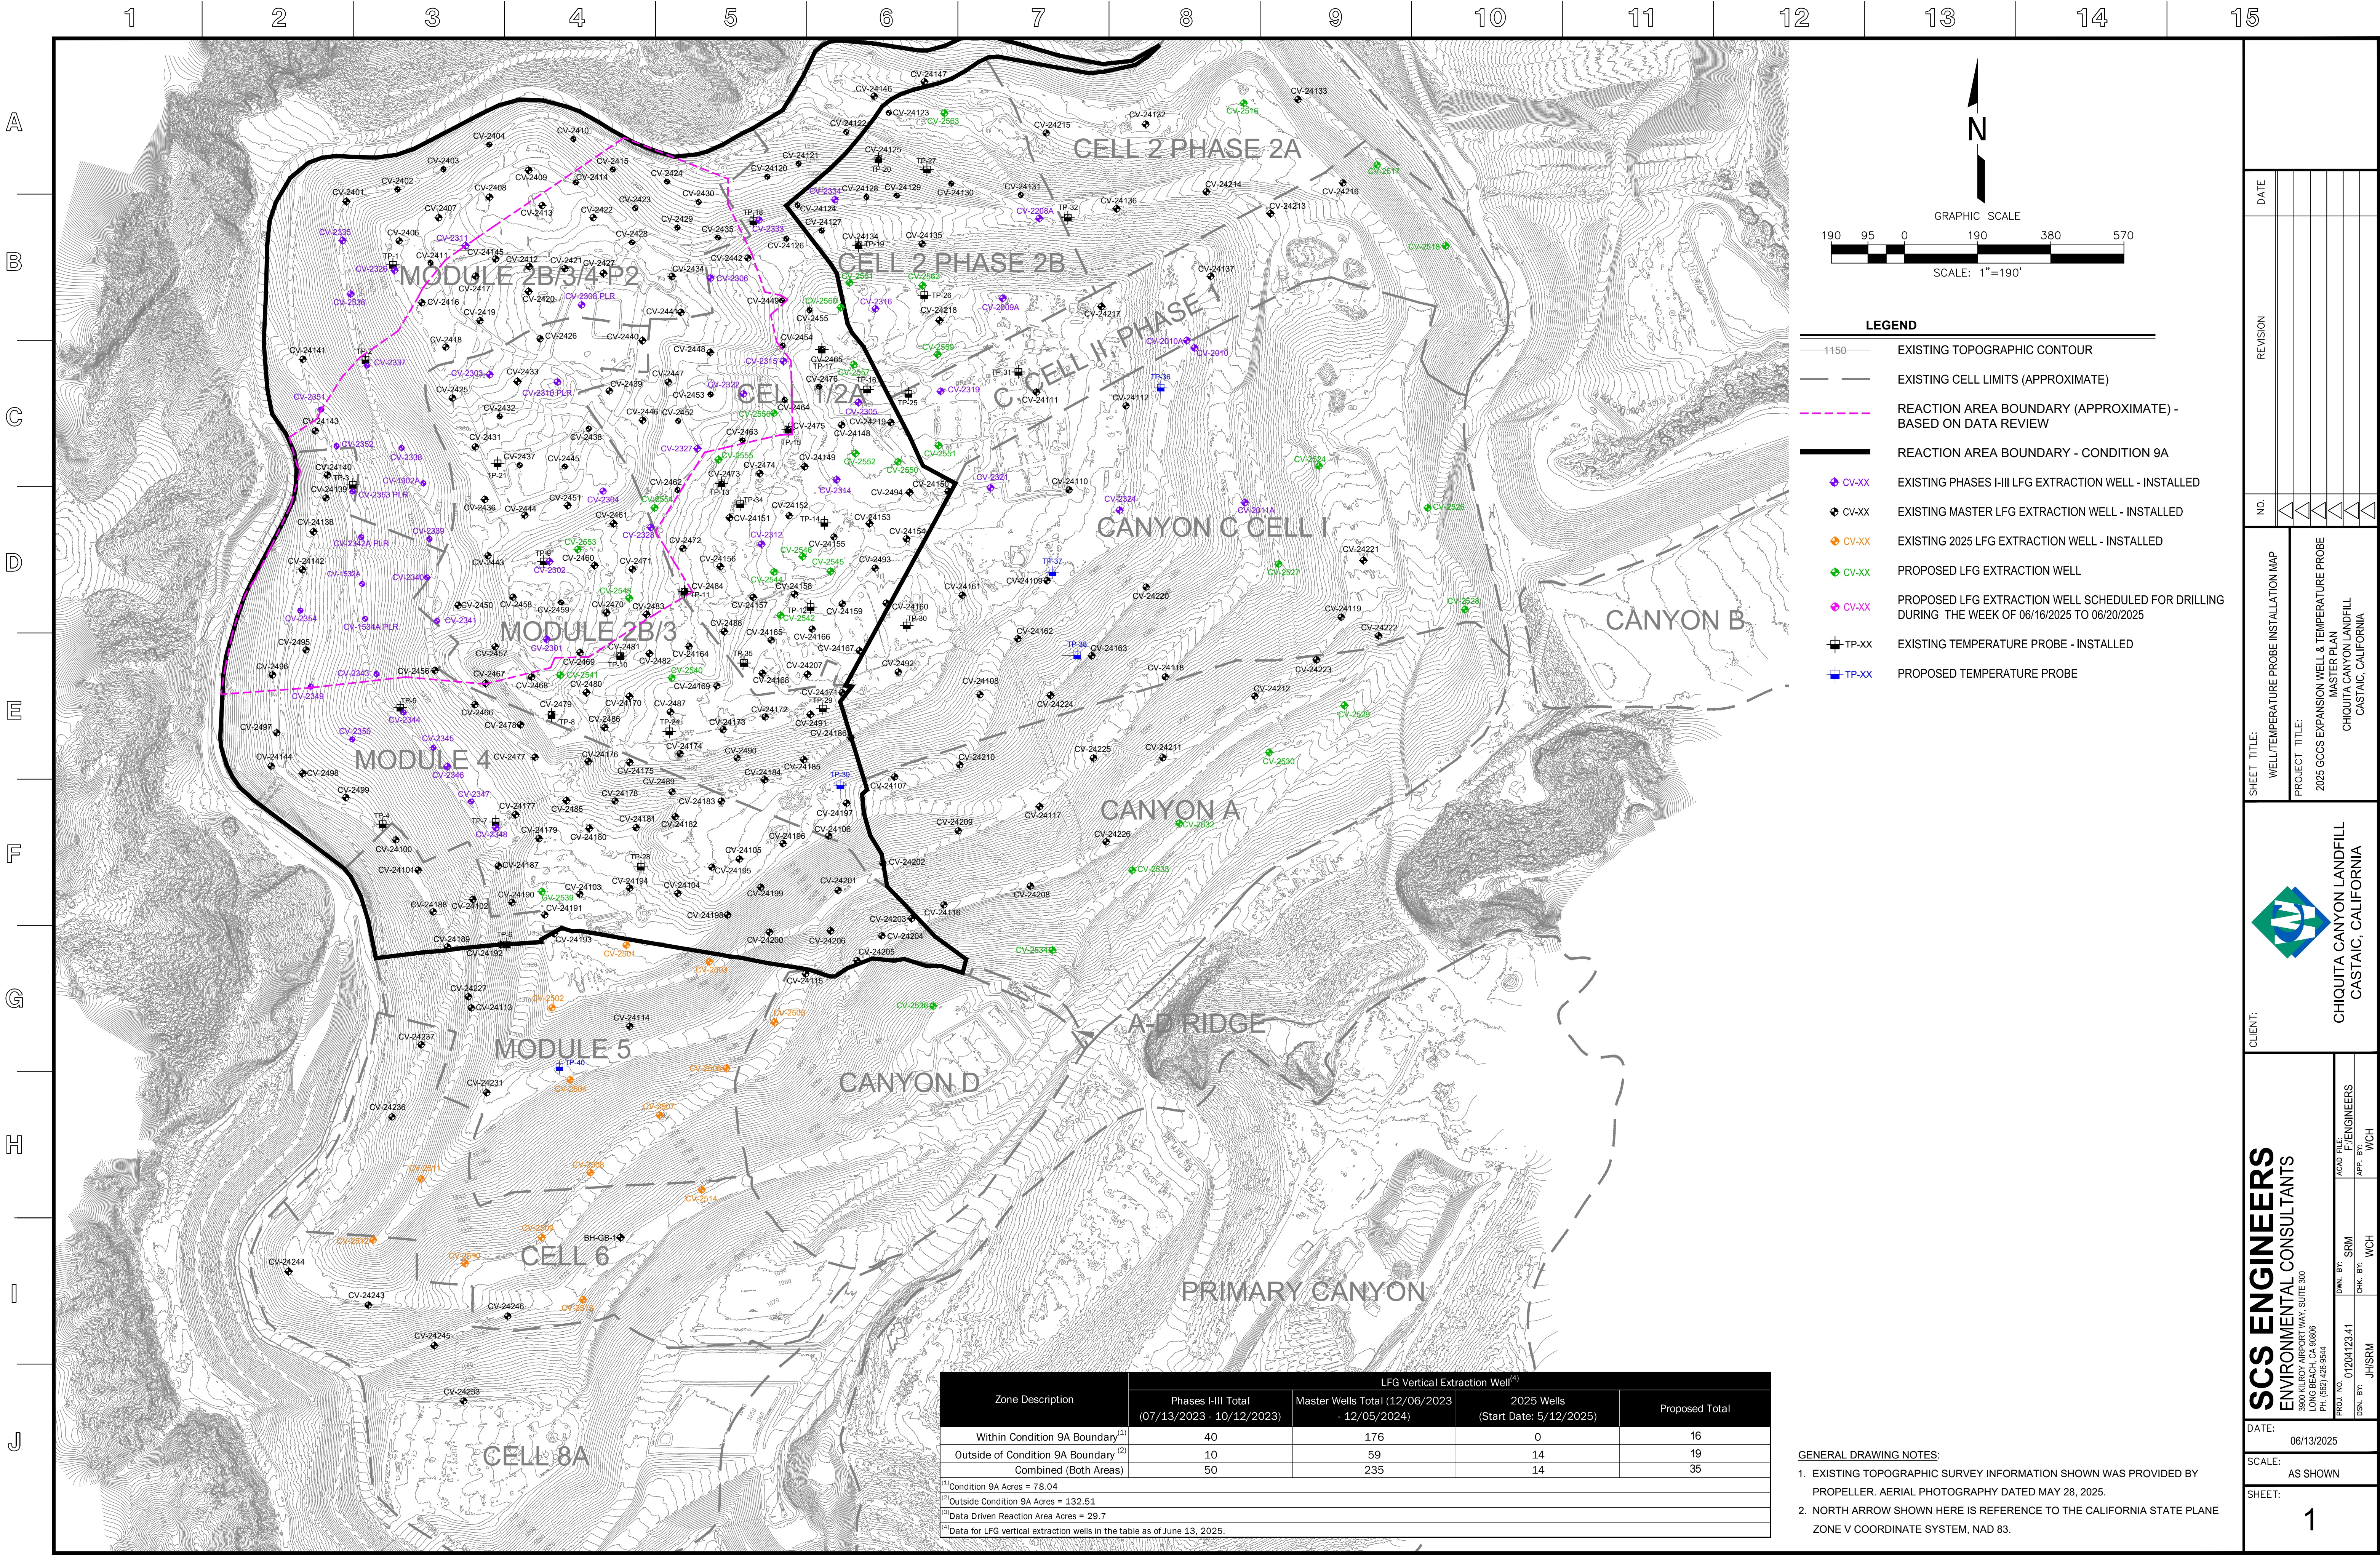

190950190380570

GRAPHIC SCALE

SCALE: 1"=190'

N

LEGEND	
	EXISTING TOPOGRAPHIC CONTOUR
	EXISTING CELL LIMITS (APPROXIMATE)
	REACTION AREA BOUNDARY (APPROXIMATE) - BASED ON DATA REVIEW
	REACTION AREA BOUNDARY - CONDITION 9A
	EXISTING PHASES I-III LFG EXTRACTION WELL - INSTALLED
	EXISTING MASTER LFG EXTRACTION WELL - INSTALLED
	EXISTING 2025 LFG EXTRACTION WELL - INSTALLED
	PROPOSED LFG EXTRACTION WELL
	PROPOSED LFG EXTRACTION WELL SCHEDULED FOR DRILLING DURING THE WEEK OF 06/16/2025 TO 06/20/2025
	EXISTING TEMPERATURE PROBE - INSTALLED
	PROPOSED TEMPERATURE PROBE

DATE	
REVISION	
NO.	

SHEET TITLE:	WELL/TEMPERATURE PROBE INSTALLATION MAP
PROJECT TITLE:	2025 GCCS EXPANSION WELL & TEMPERATURE PROBE MASTER PLAN CHIQUITA CANYON LANDFILL CASTAIC, CALIFORNIA

CLIENT:

CHIQUITA CANYON LANDFILL
CASTAIC, CALIFORNIA

SCS ENGINEERS
ENVIRONMENTAL CONSULTANTS
15000 E. 15TH AVE., SUITE 300
LONG BEACH, CA 90806
PH: (562) 426-9544

DATE: 06/13/2025

SCALE: AS SHOWN

SHEET: 1

DATE: 06/13/2025

SCALE: AS SHOWN

SHEET: 1

DATE: 06/13/2025

SCALE: AS SHOWN

SHEET: 1

Zone Description	LFG Vertical Extraction Well ⁽¹⁾			
	Phases I-III Total (07/13/2023 - 10/12/2023)	Master Wells Total (12/06/2023 - 12/05/2024)	2025 Wells (Start Date: 5/12/2025)	Proposed Total
Within Condition 9A Boundary ⁽¹⁾	40	176	0	16
Outside of Condition 9A Boundary ⁽²⁾	10	59	14	19
Combined (Both Areas)	50	235	14	35

⁽¹⁾ Condition 9A Acres = 78.04

⁽²⁾ Outside Condition 9A Acres = 132.51

⁽³⁾ Data Driven Reaction Area Acres = 29.7

⁽⁴⁾ Data for LFG vertical extraction wells in the table as of June 13, 2025.

GENERAL DRAWING NOTES:

1. EXISTING TOPOGRAPHIC SURVEY INFORMATION SHOWN WAS PROVIDED BY PROPELLER. AERIAL PHOTOGRAPHY DATED MAY 28, 2025.

2. NORTH ARROW SHOWN HERE IS REFERENCE TO THE CALIFORNIA STATE PLANE ZONE V COORDINATE SYSTEM, NAD 83.