


# South Wake Landfill Impermeable Synthetic Base Liner

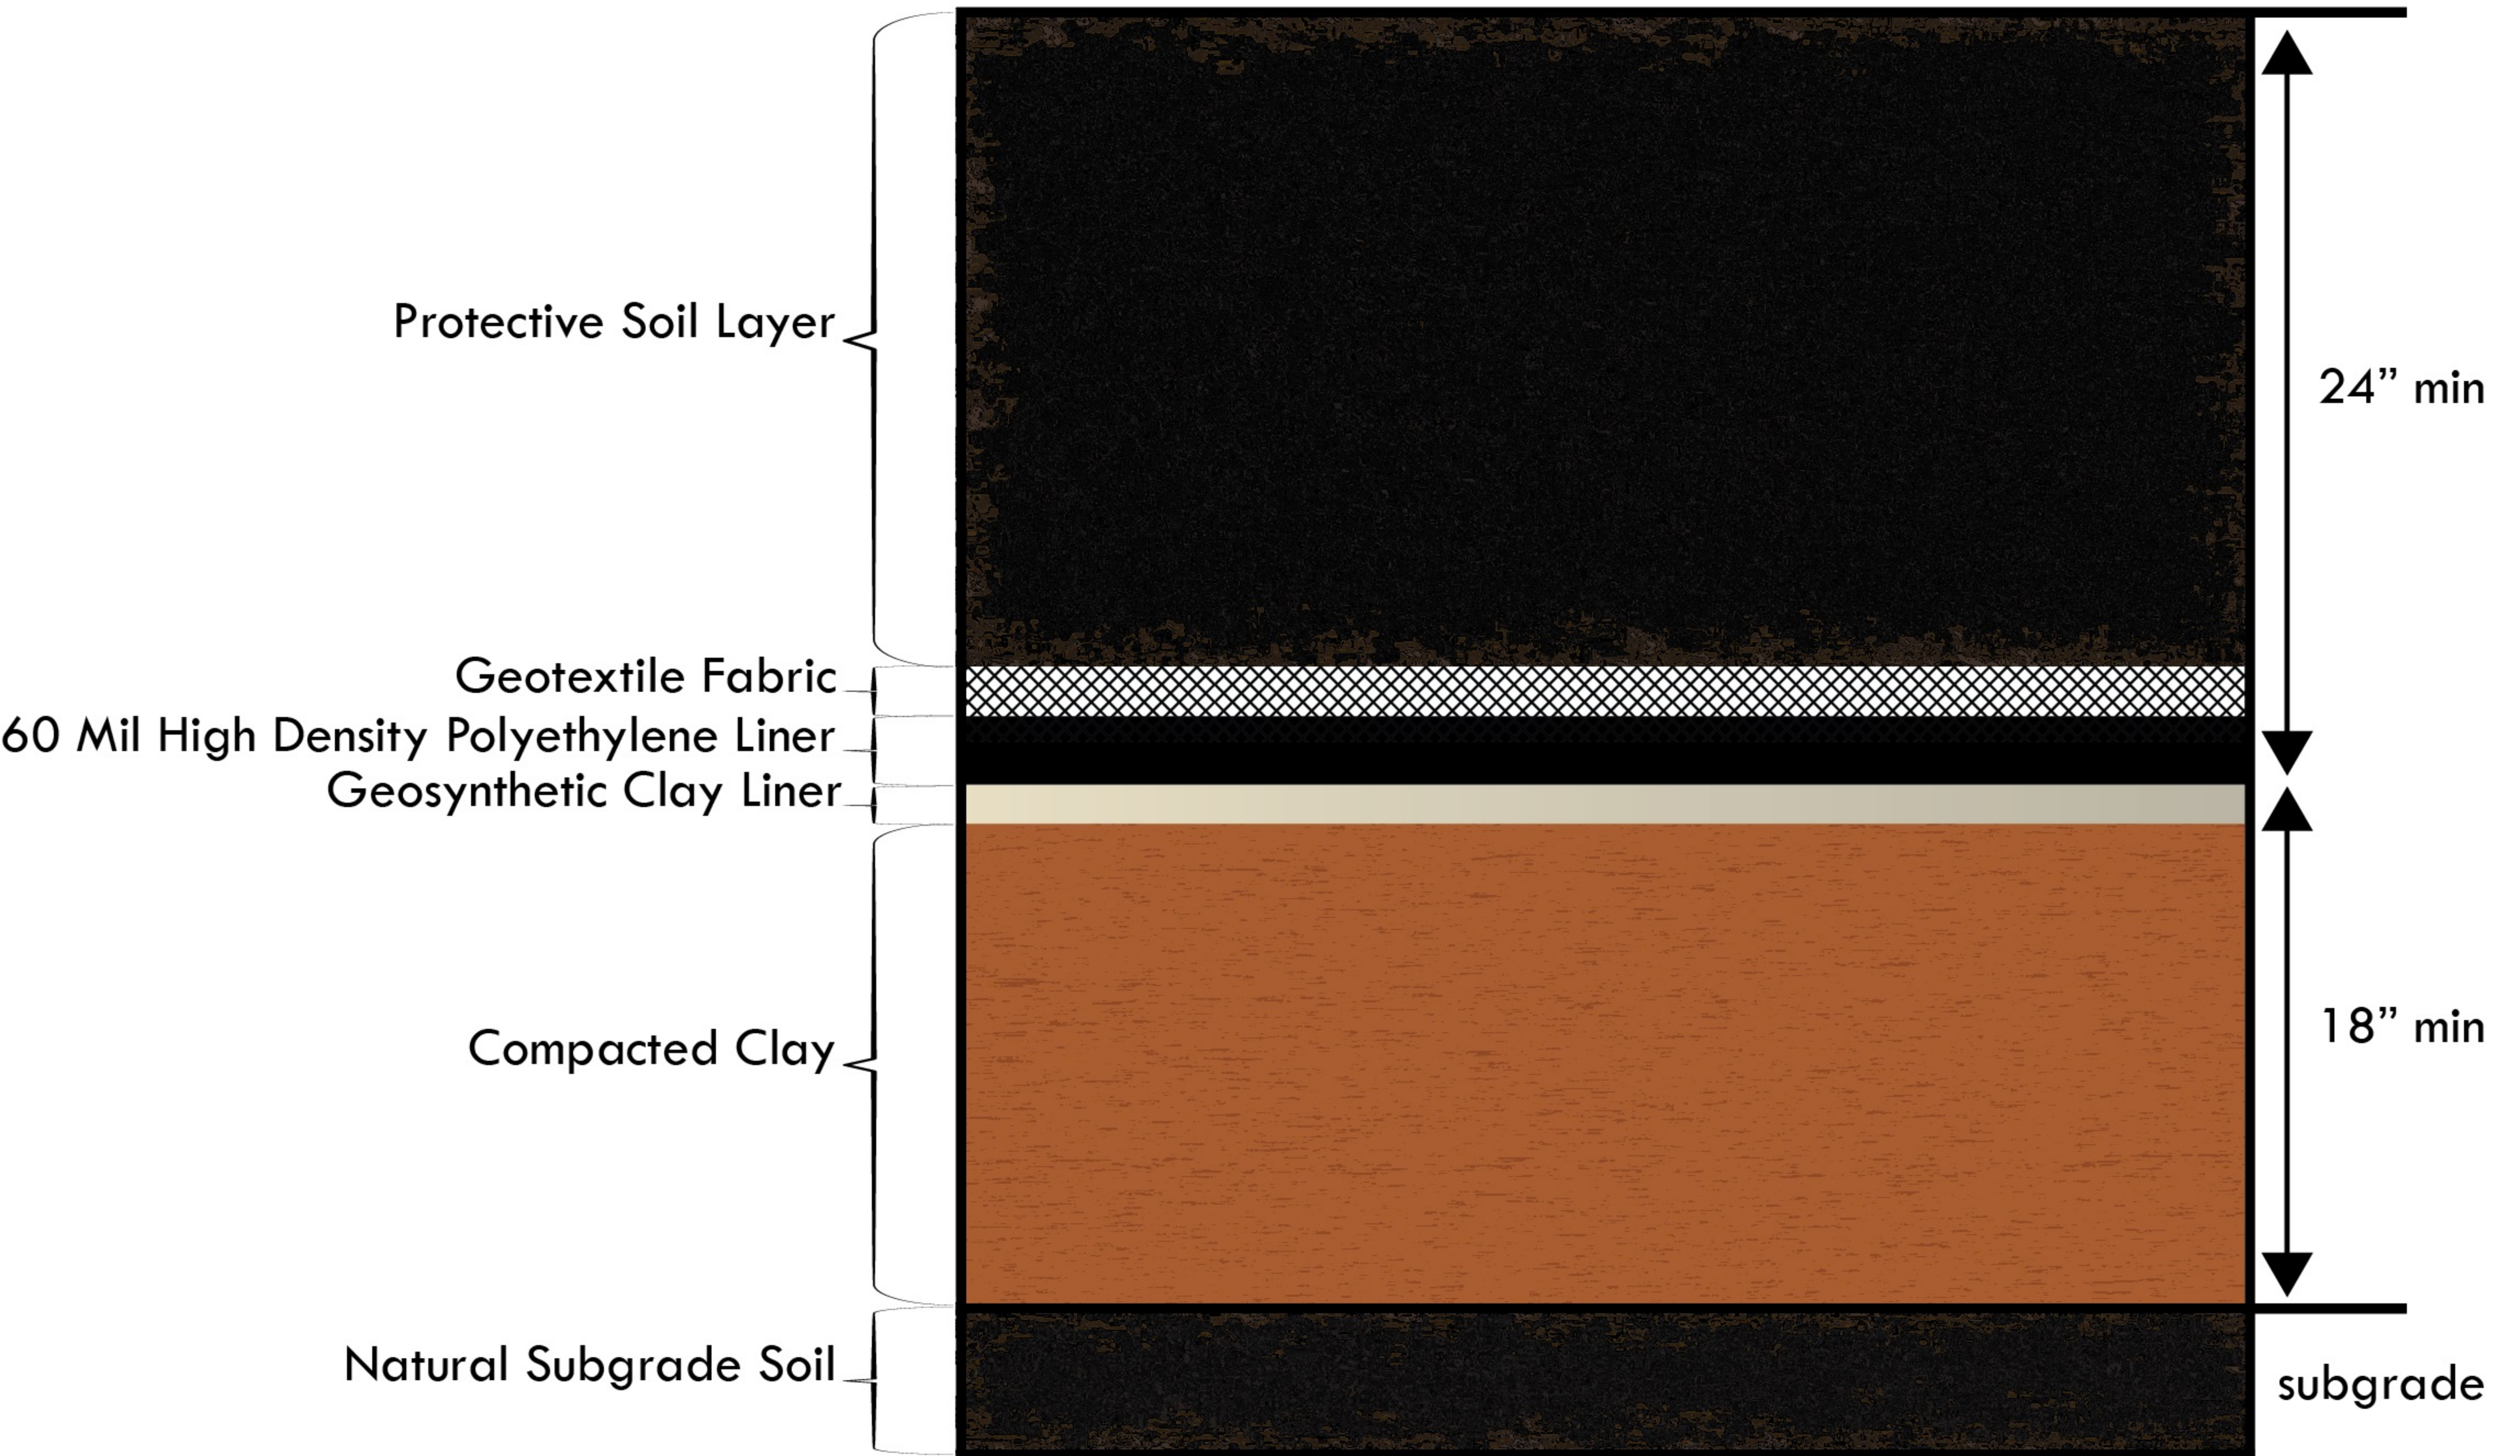

Note: not drawn to scale