

PART of

HI-MOUNT &
MARY DIXON LANDS


TRACT No. 1

RALEIGH-WAKE FOREST ROAD

Scale 1"=100'

G. L. MANN
ENGR.

McK. 1937

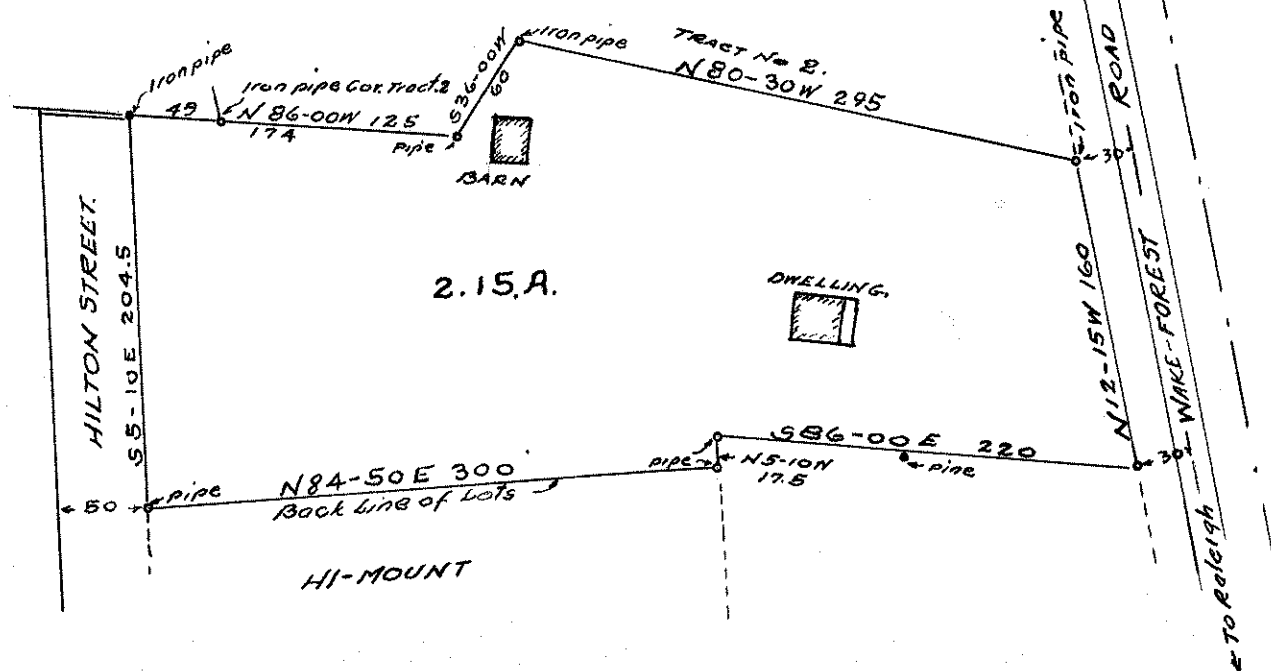

PART of

MARY DIXON LANDS

TRACT No. 2


RALEIGH - WAKE FOREST ROAD.


Scale 1"=100'

G. L. MANN
ENGR.


Feb. 1937
Feb. 1941

MARY DIXON 1.75A.
COUNTY HOME 1.19A

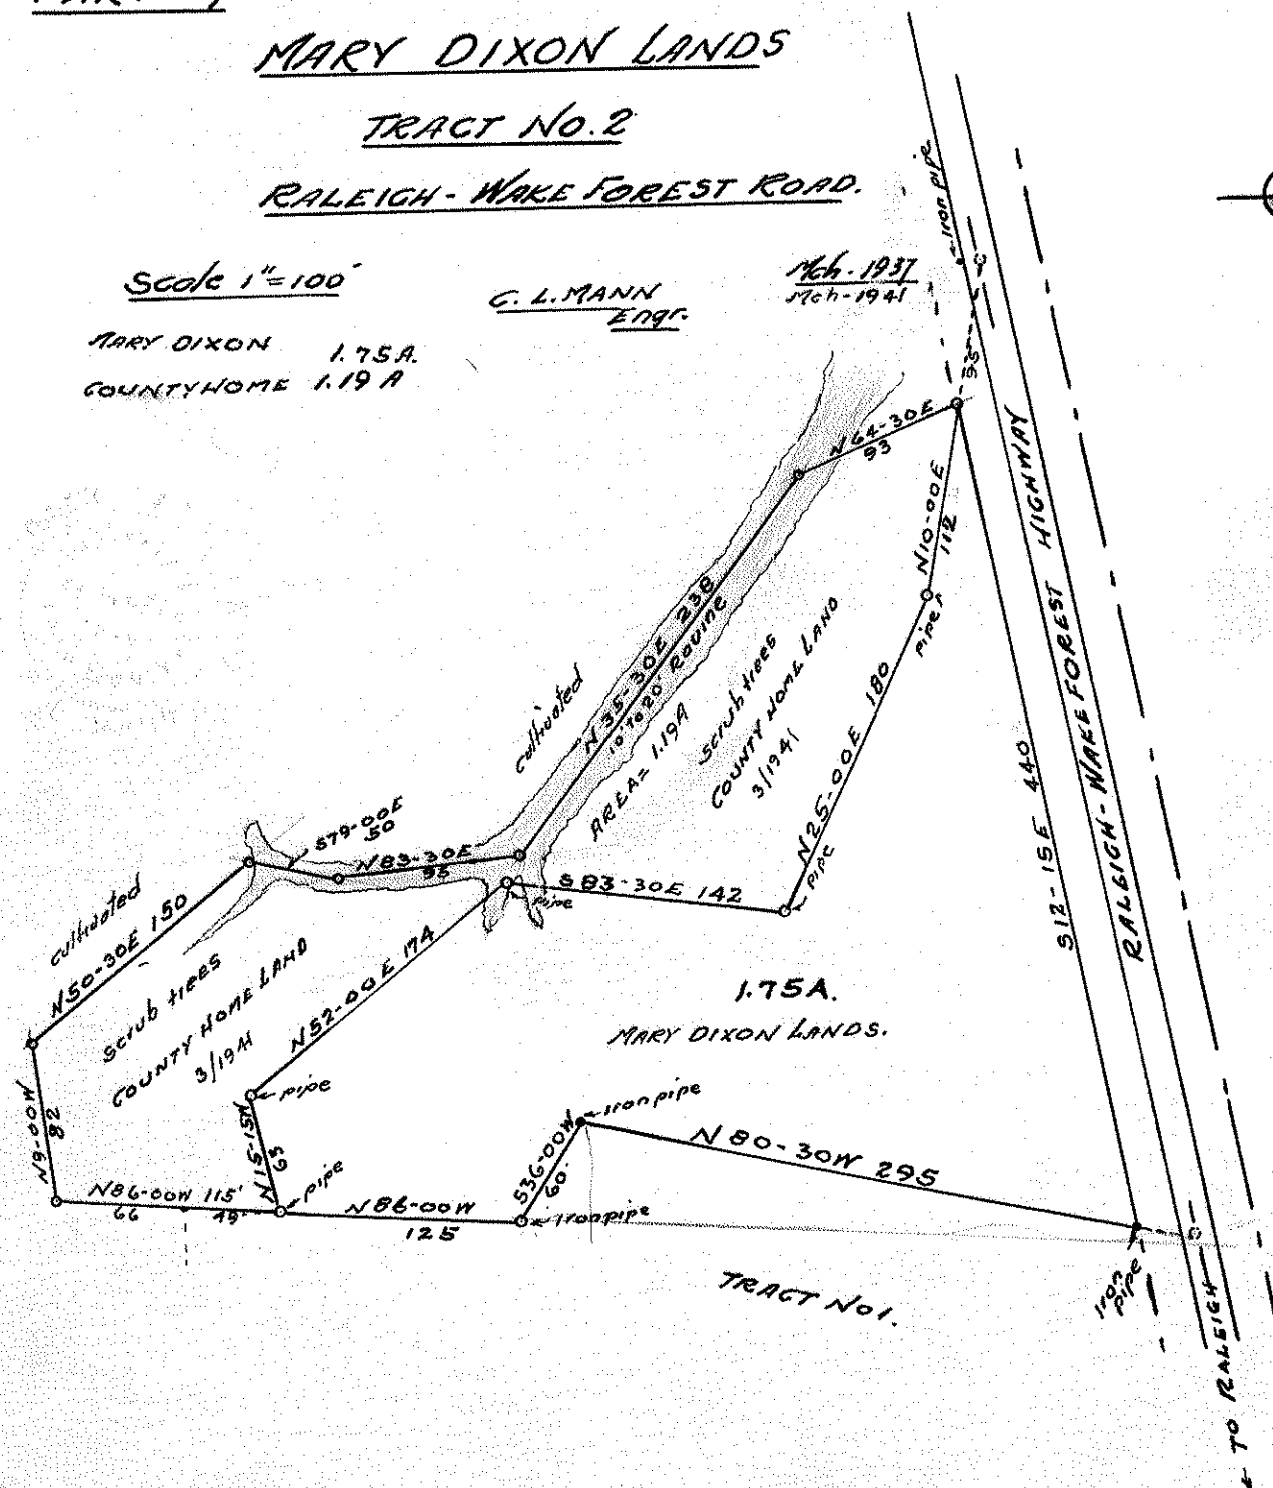

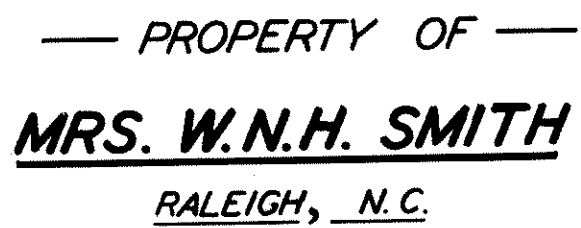

CARROLL L. MANN JR.

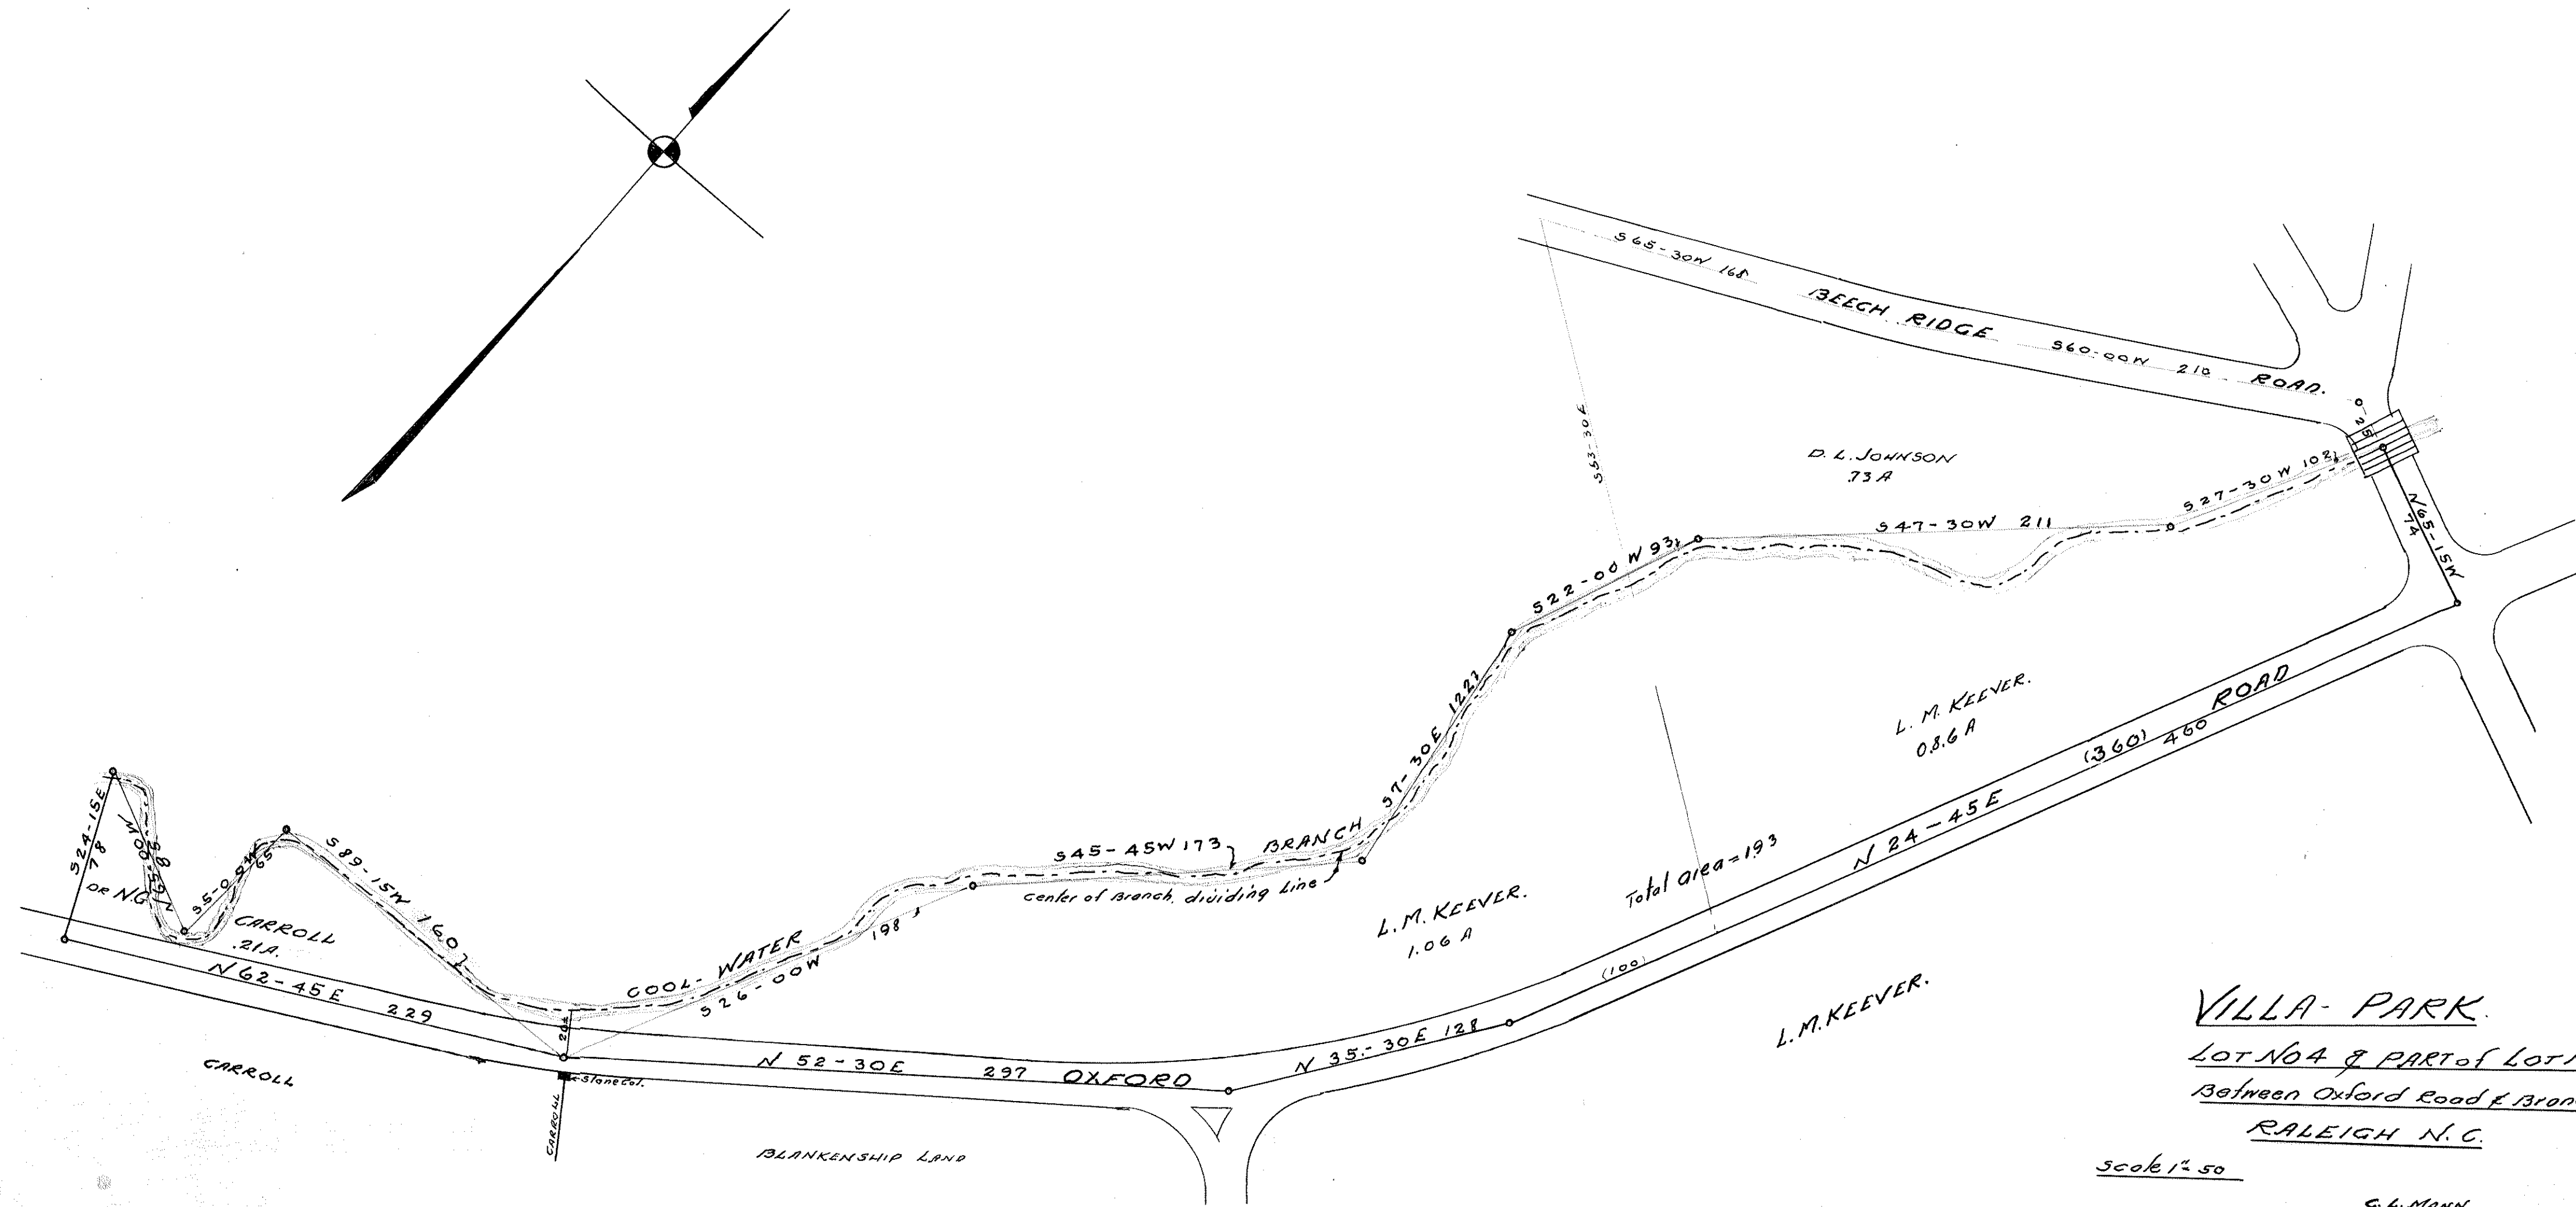


VILLA-PARK.
 LOT NO 4 & PART of LOT NO 2
 Between Oxford Road & Branch
 RALEIGH N. C.

Scale 1" = 50'

C. L. MANN
 - Engr.

Mch 1938

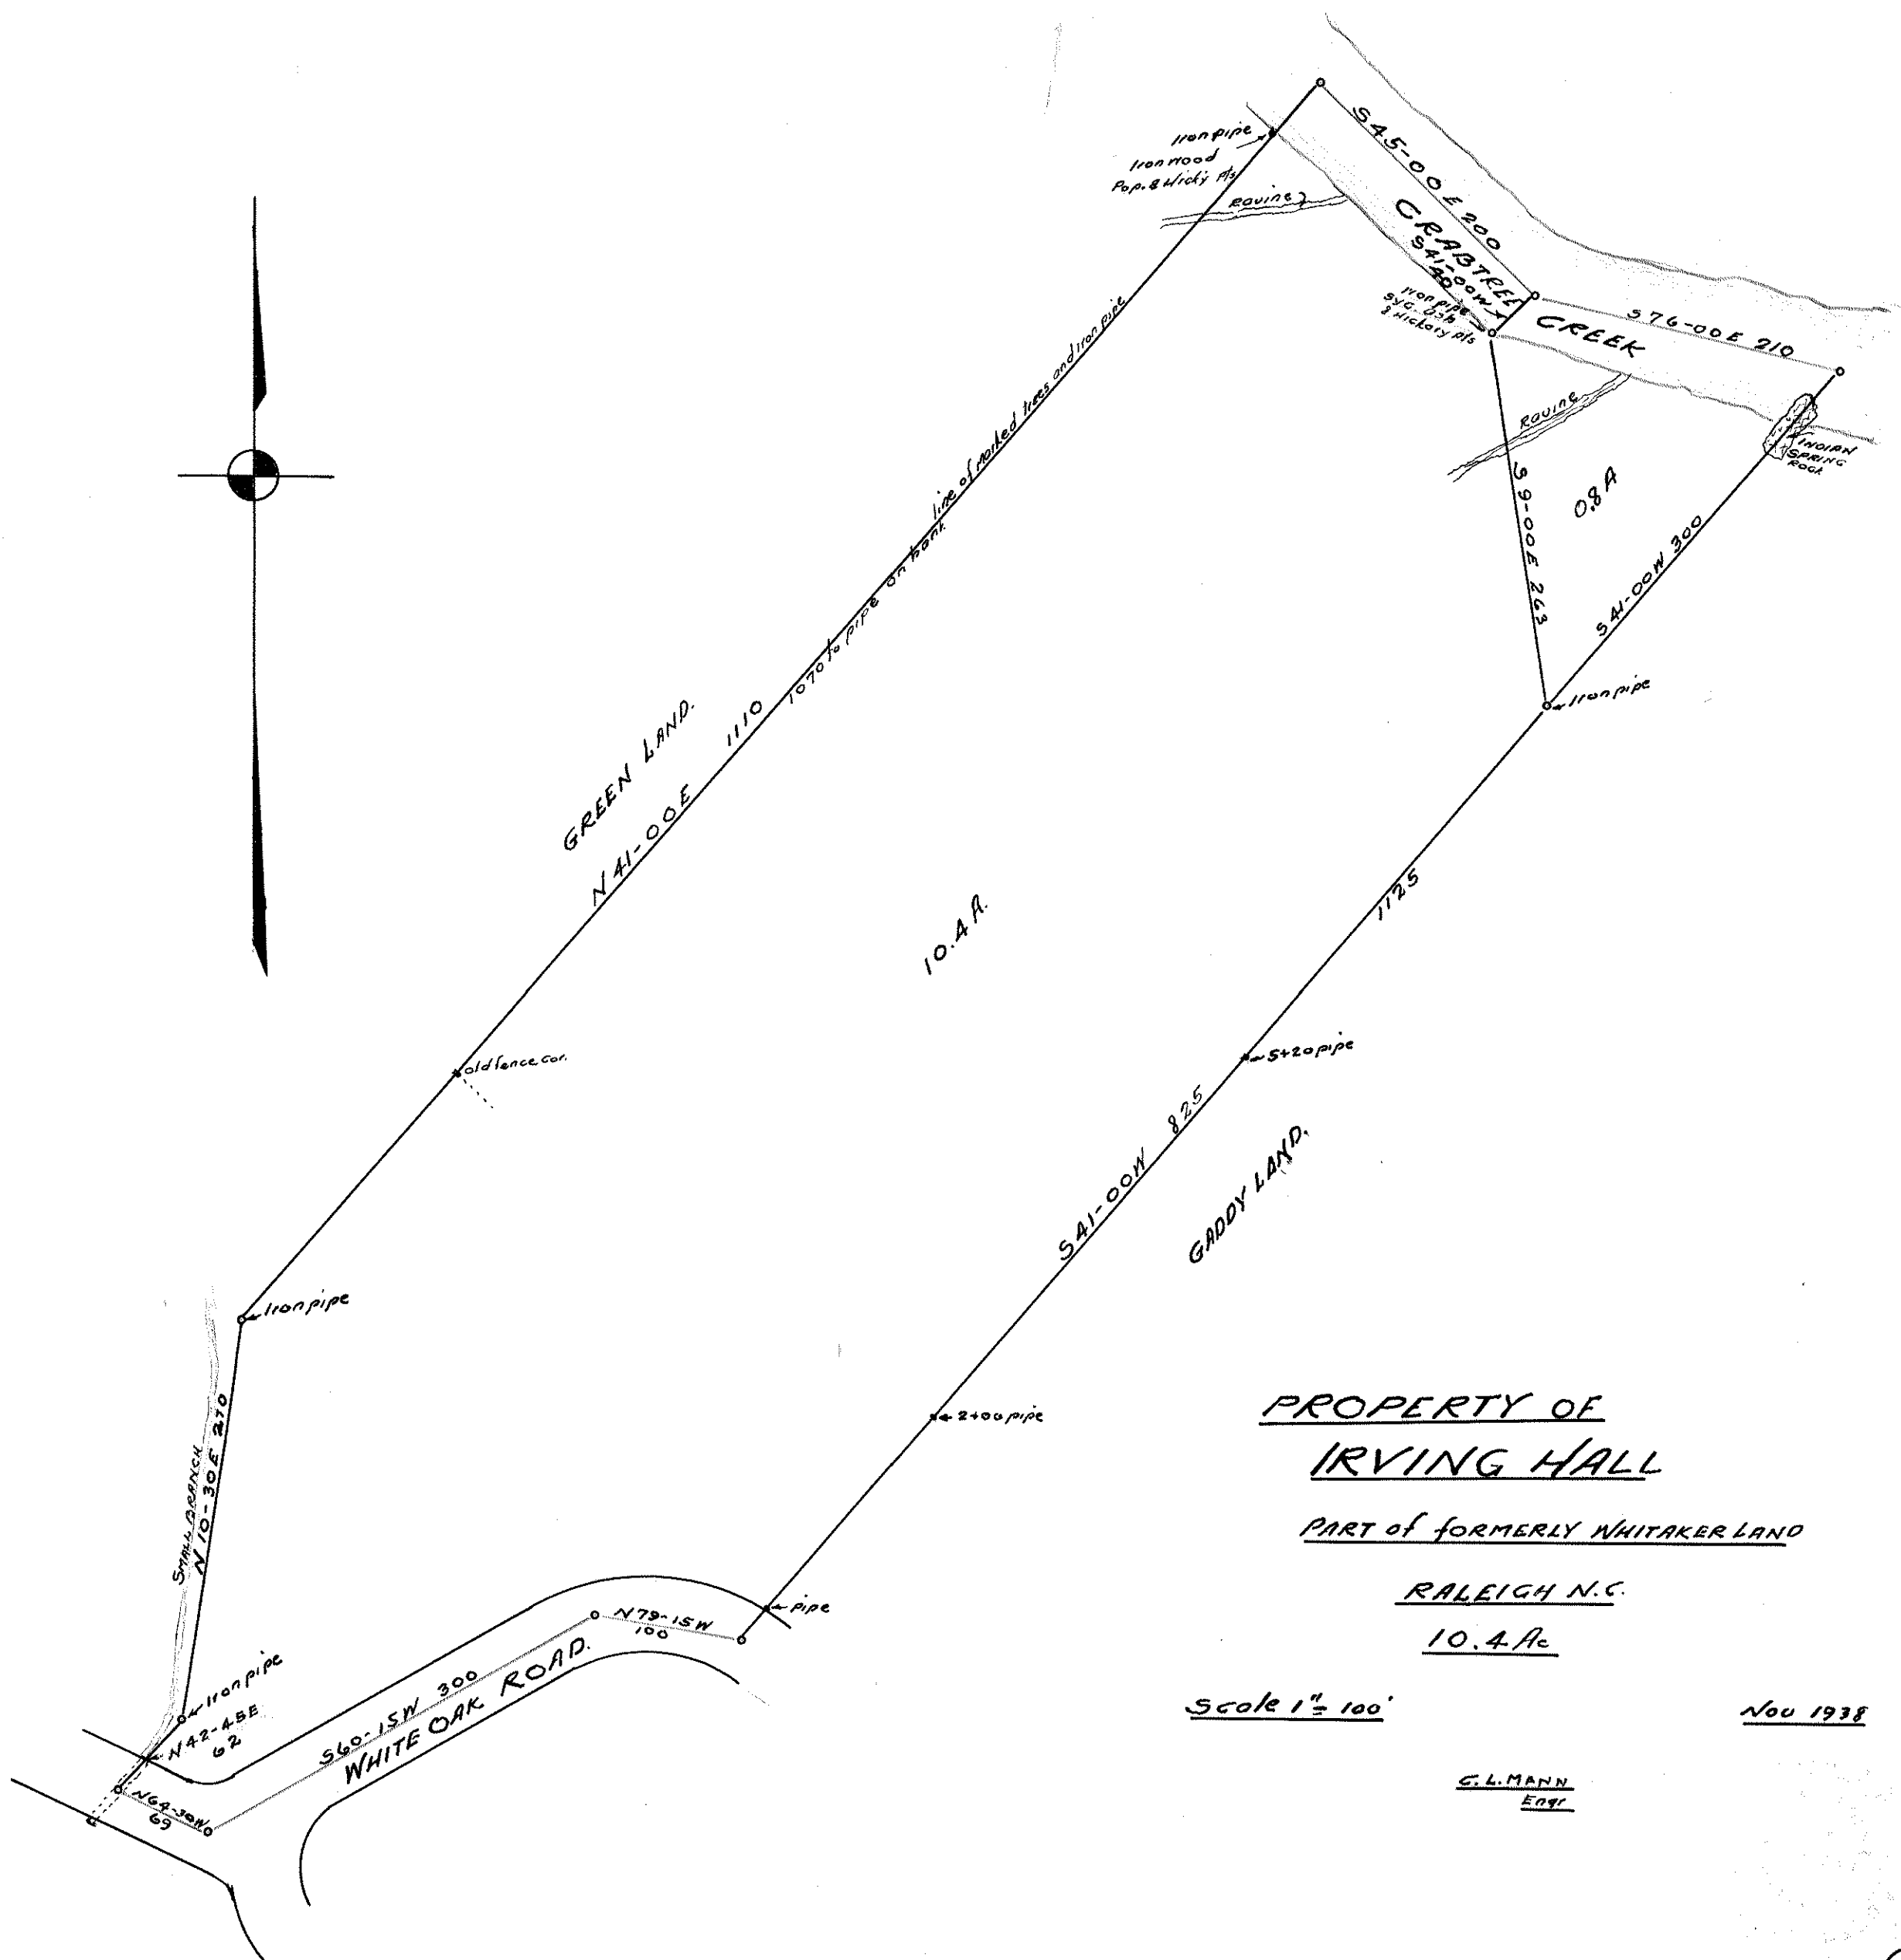

PROPERTY OF
CLAUDE & ROBT. GADDY

PART of FORMERLY WHITAKER LAND


RALEIGH N.C.

Scale 1" = 100'

Nov 1938

G. L. MANN
ENGR

AREA = 24.5 A.

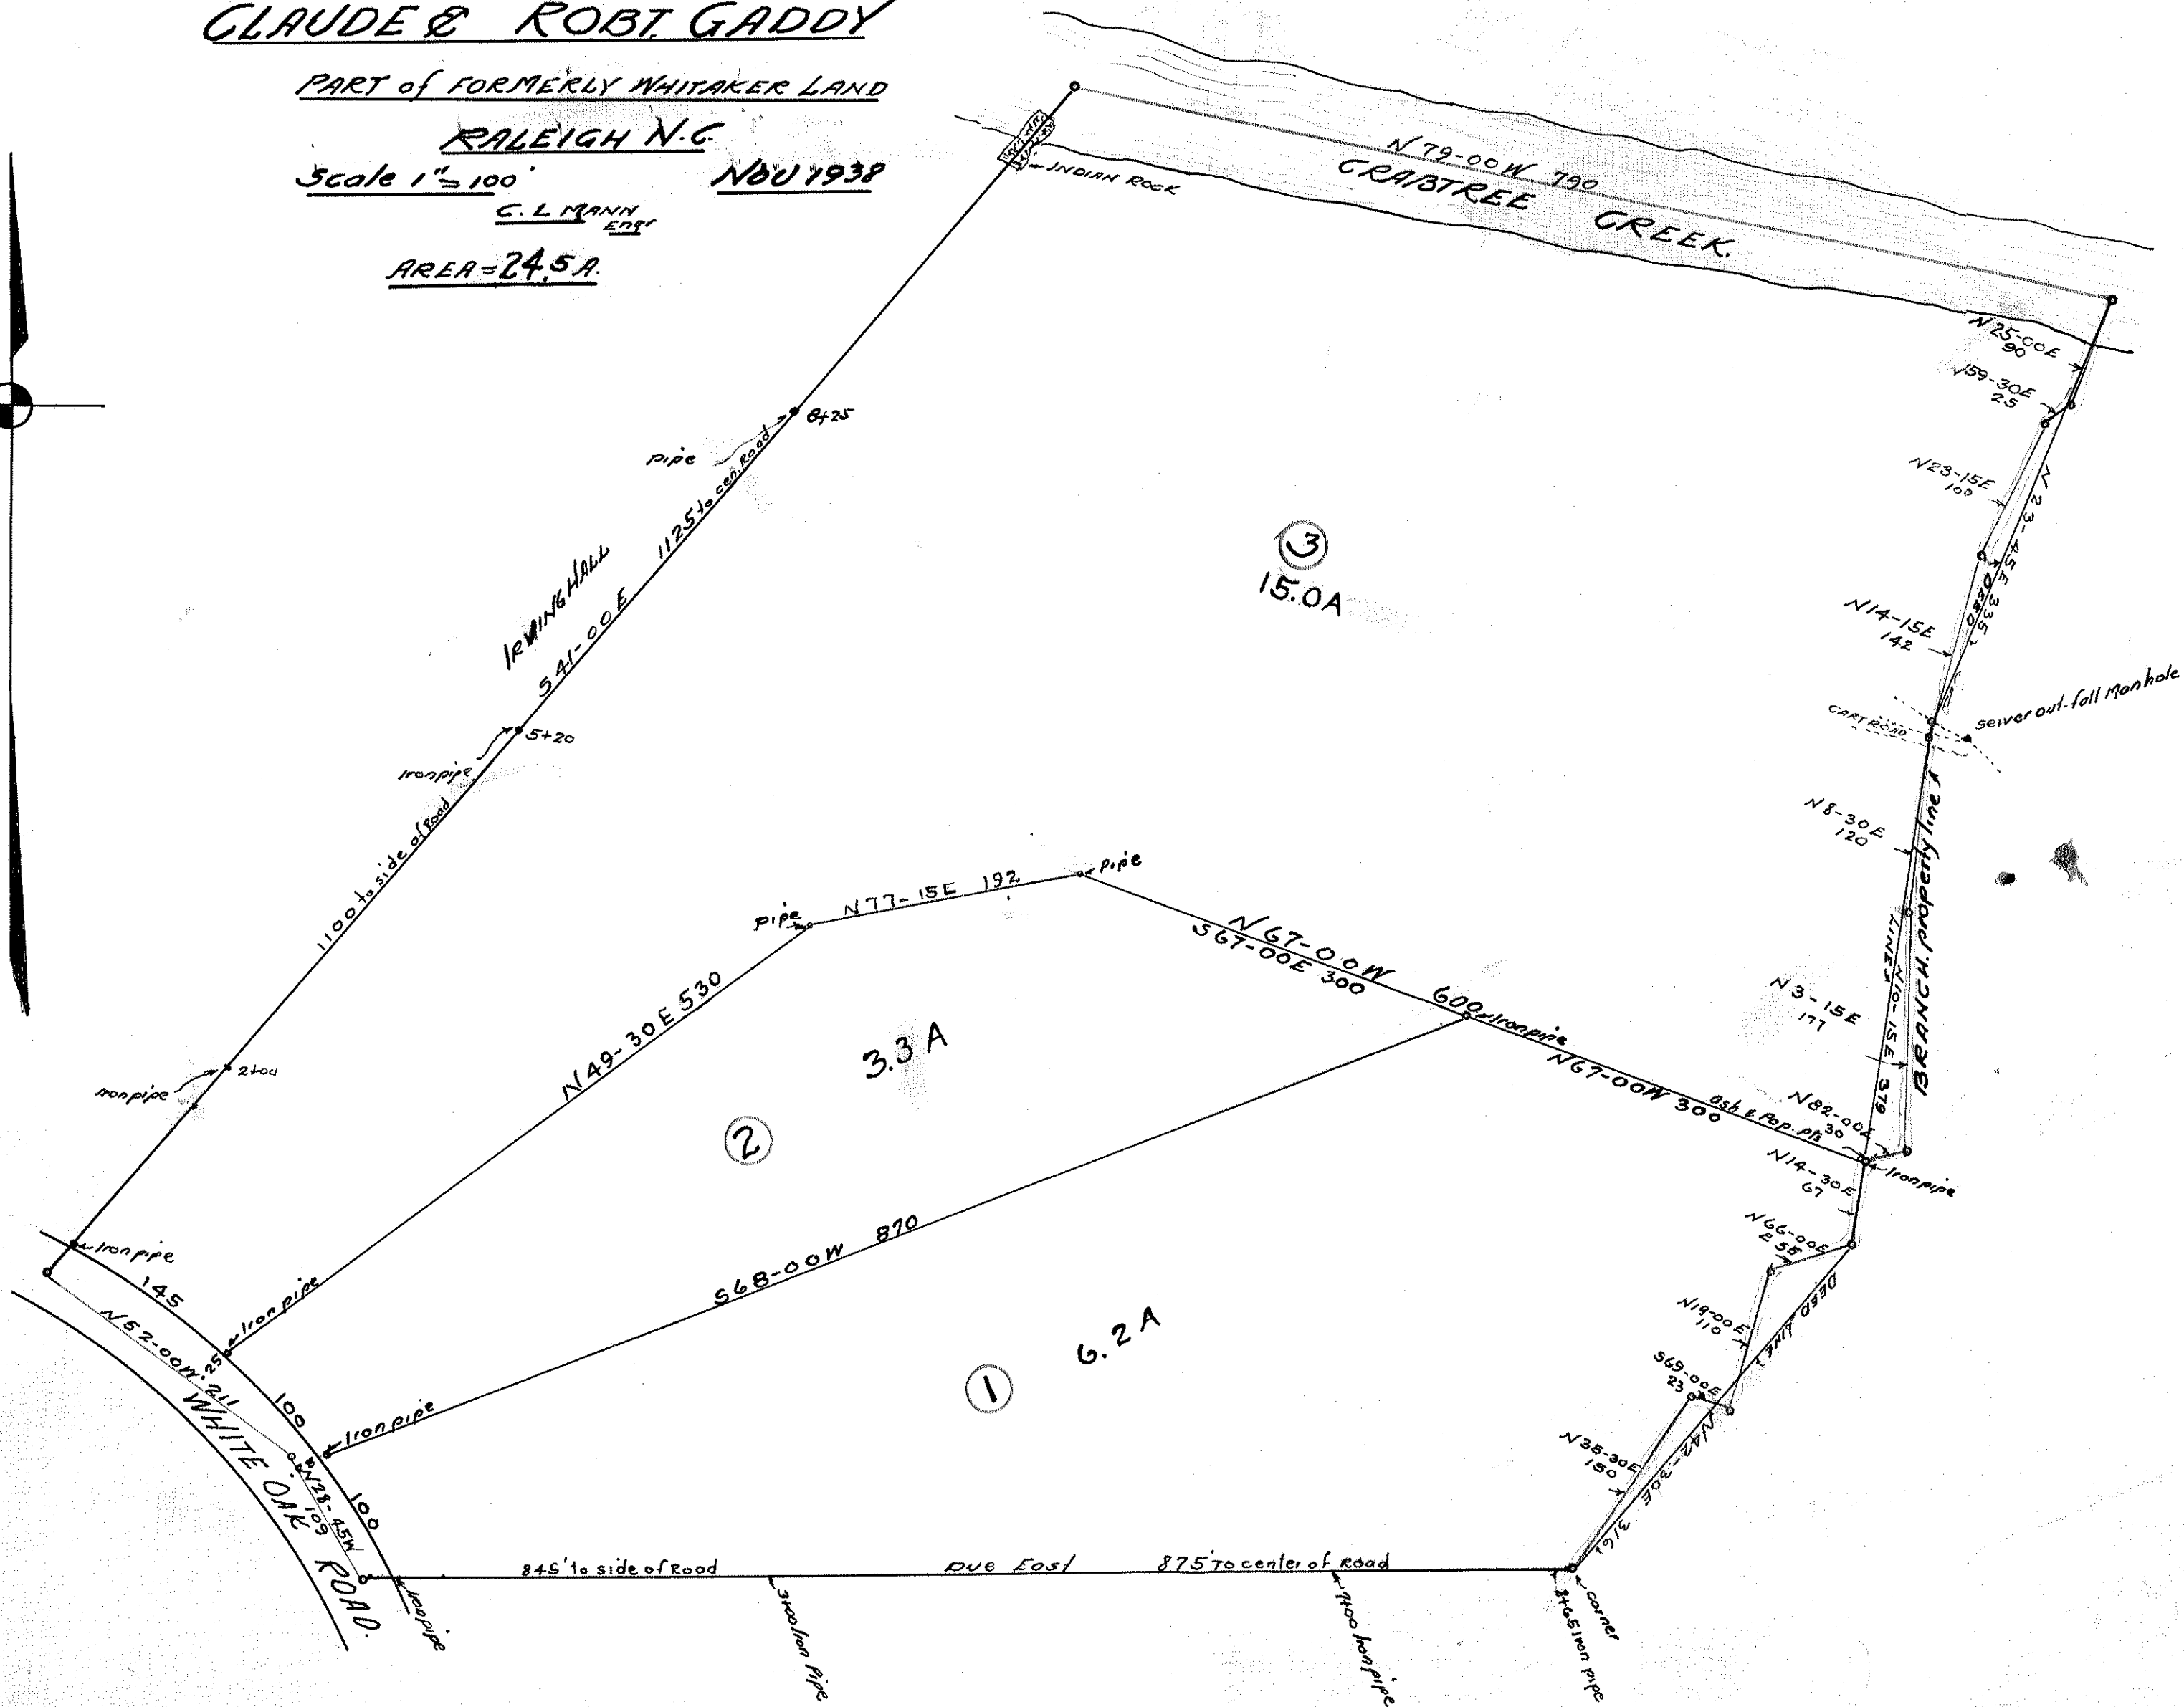

[illegible]

VILLA PARK

NC


Jan. 1944

C. L. MANN Engr.

People's Republic


2.60

C. L. MANN
Engr.

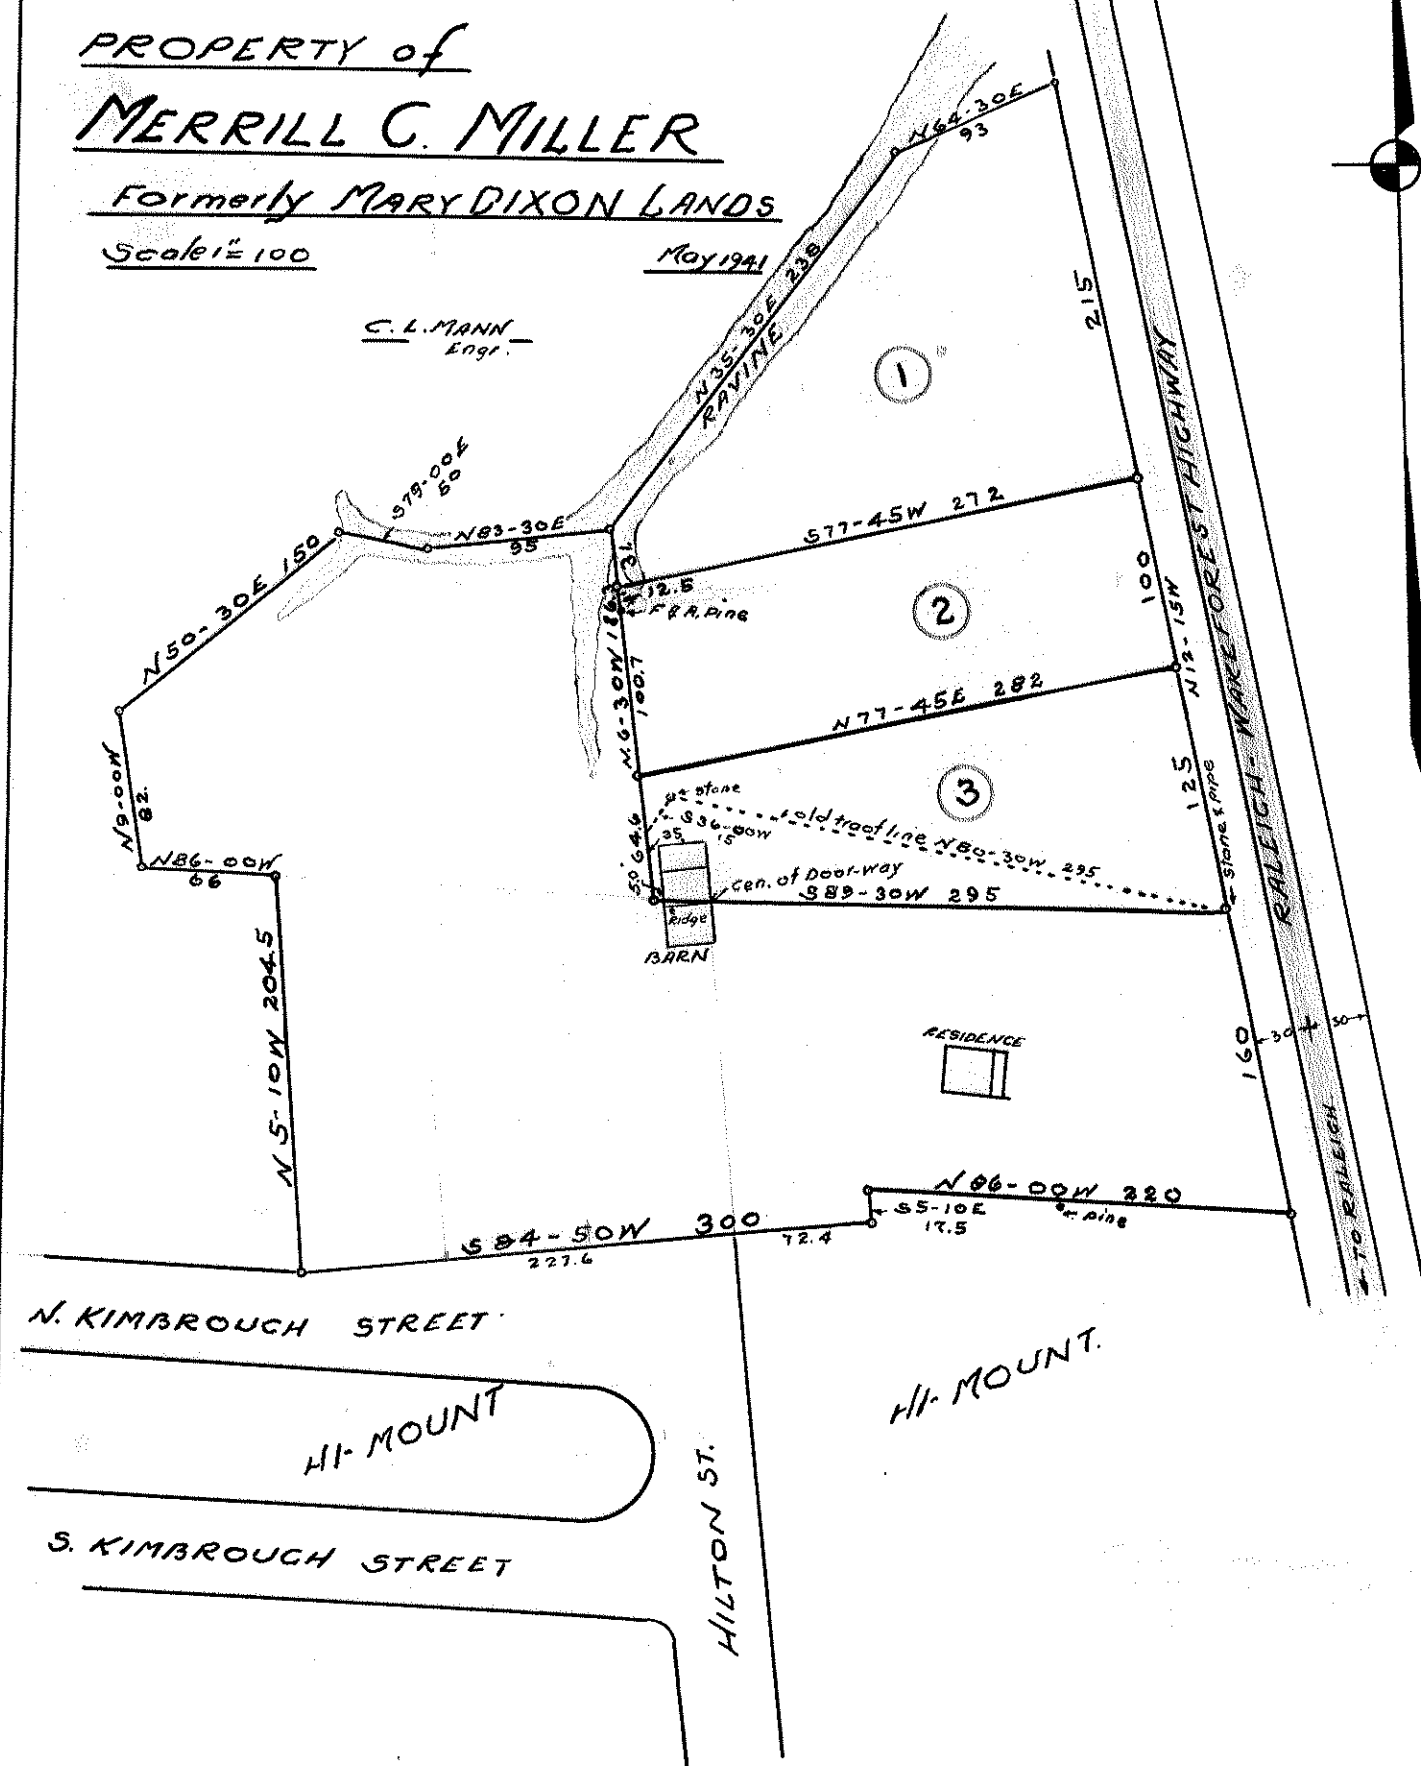

NOTE
 Points A, B, C, D, E, & F marked
 with iron pipe embedded
 in 6"x6" concrete monument

Lines A to B to C to D to
 E to F Surveyed in accordance
 with Deed Whitaker to Raleigh
 Real Estate & Trust Co 1913
 Book 268, page 528

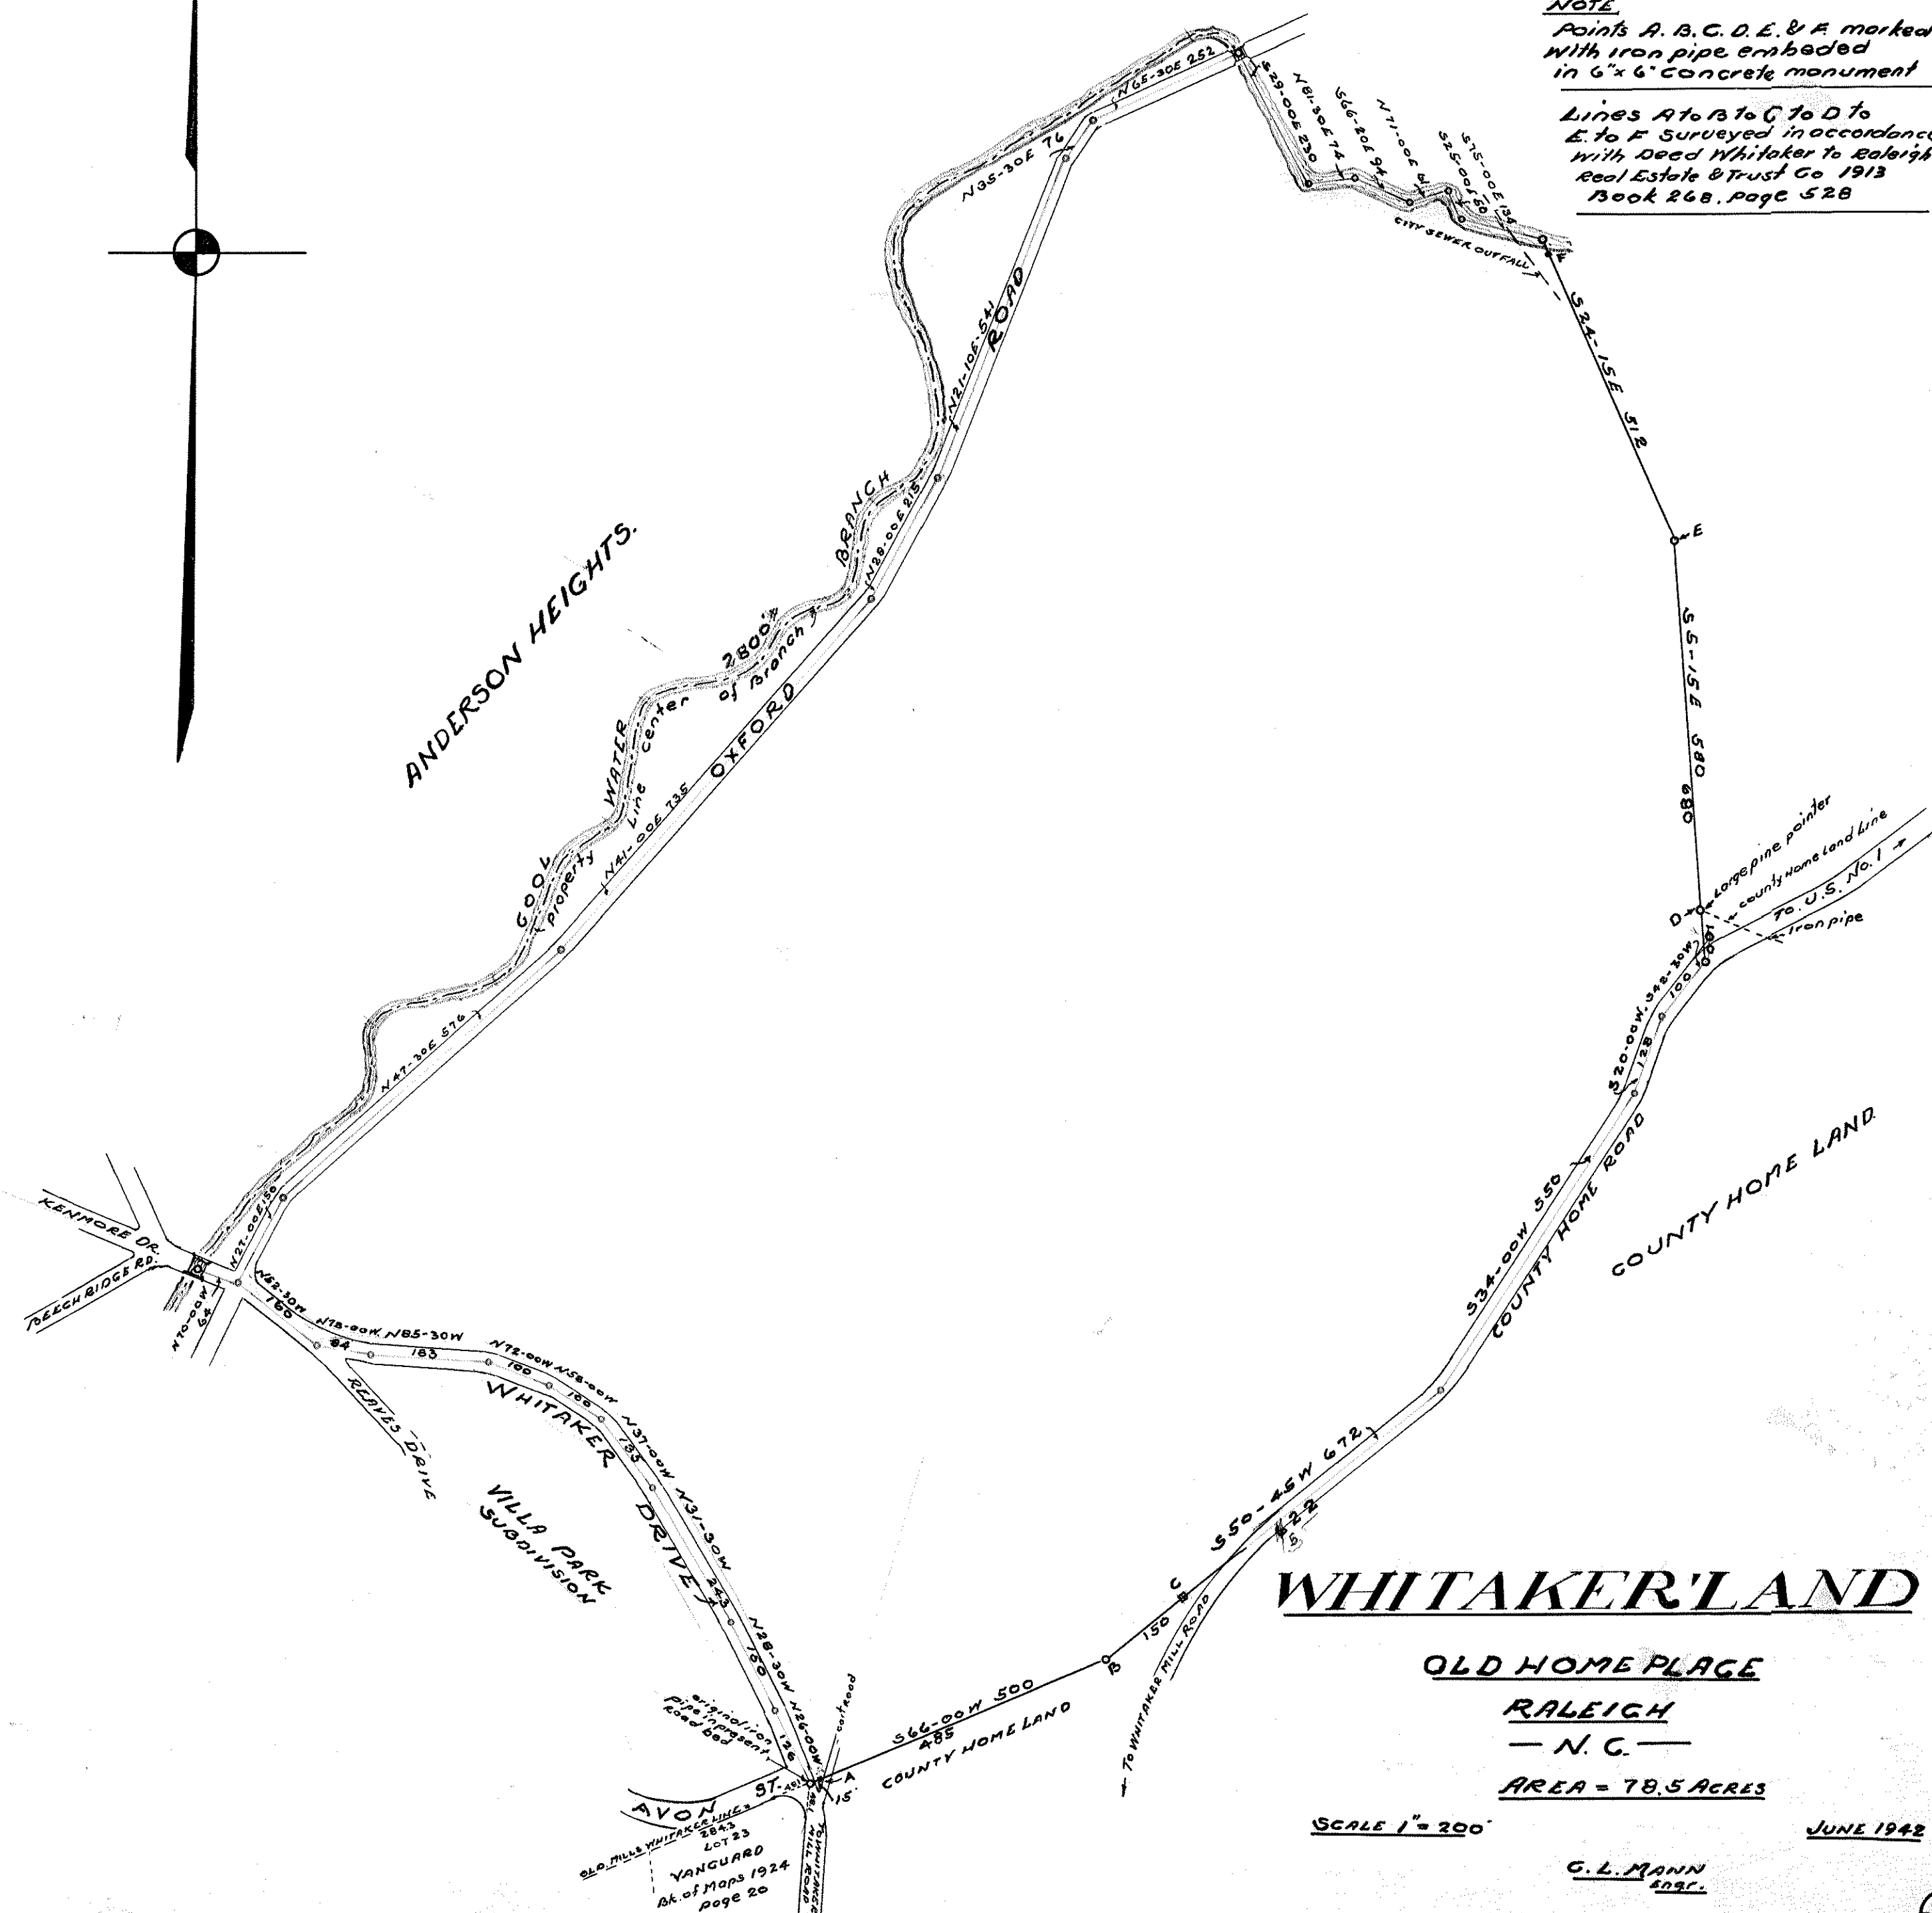

WHITAKER LAND

OLD HOME PLACE

RALEIGH


- N. C. -

AREA = 78.5 ACRES

SCALE 1" = 200'

JUNE 1942

G. L. MANN
1942

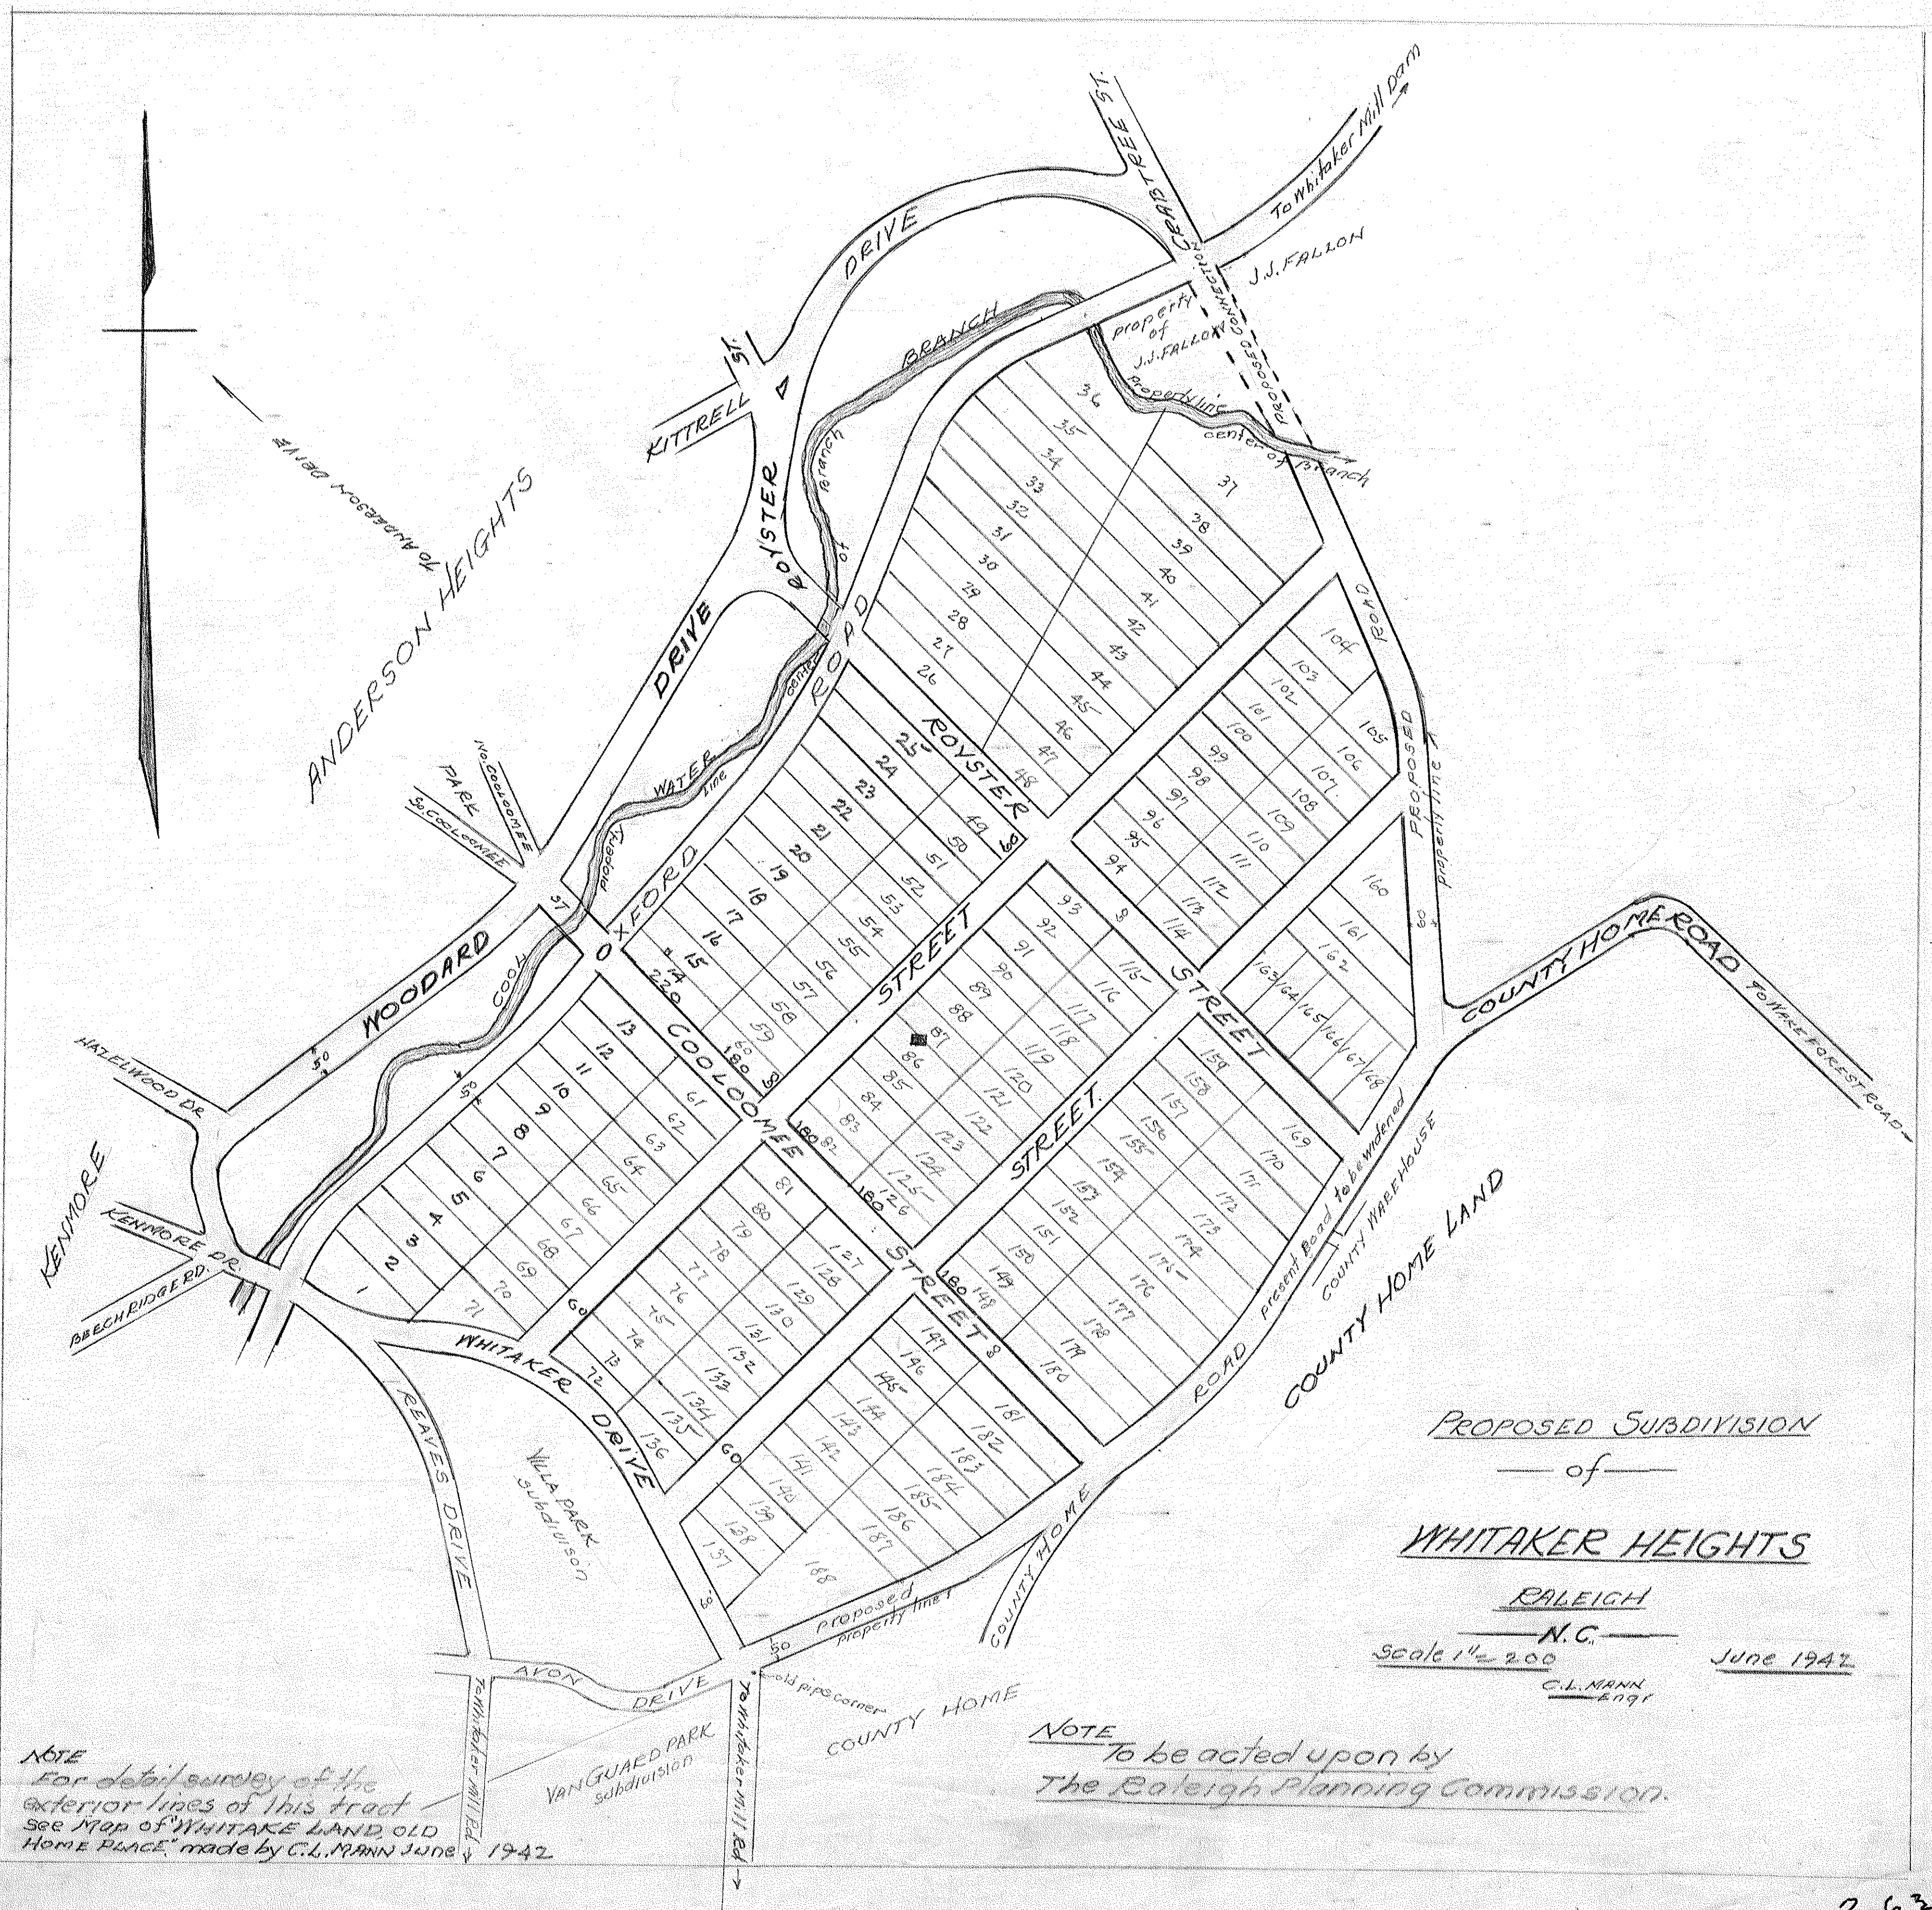

PROPOSED SUBDIVISION
— of —
WHITAKER HEIGHTS

RALEIGH
N.C.
Scale 1" = 200
C.L. MANN
1942
June 1942

NOTE
For detail survey of the
exterior lines of this tract
see map of WHITAKER LAND OLD
HOME PLACE made by C.L. MANN JUNE 1942

NOTE
To be acted upon by
The Raleigh Planning Commission.

PART OF
THE C.J. LASSITER
LANDS

Near LASSITER'S MILL


RALEIGH

N.C.

Scale 1" = 100' July 23

C.L. MANN

ENG.

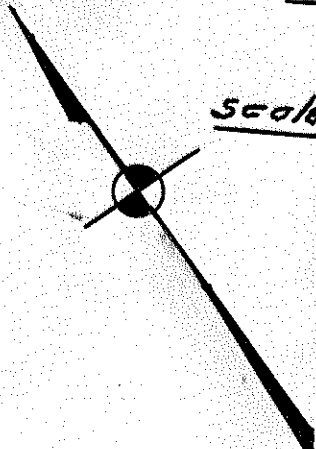

CRABTREE CREEK

CREEK.

BEAVER DAM

Iron Wood Tree

2477 Marked
Side line
maple

6.0 Acres

C.J. LASSITER

531-15W 555'

537-45E

The GREEN Land

Residence

LAKE VIEW ROAD


See WOODROW
PARK
Rk of MANS
1911

67
New pipe cor


33


34

35

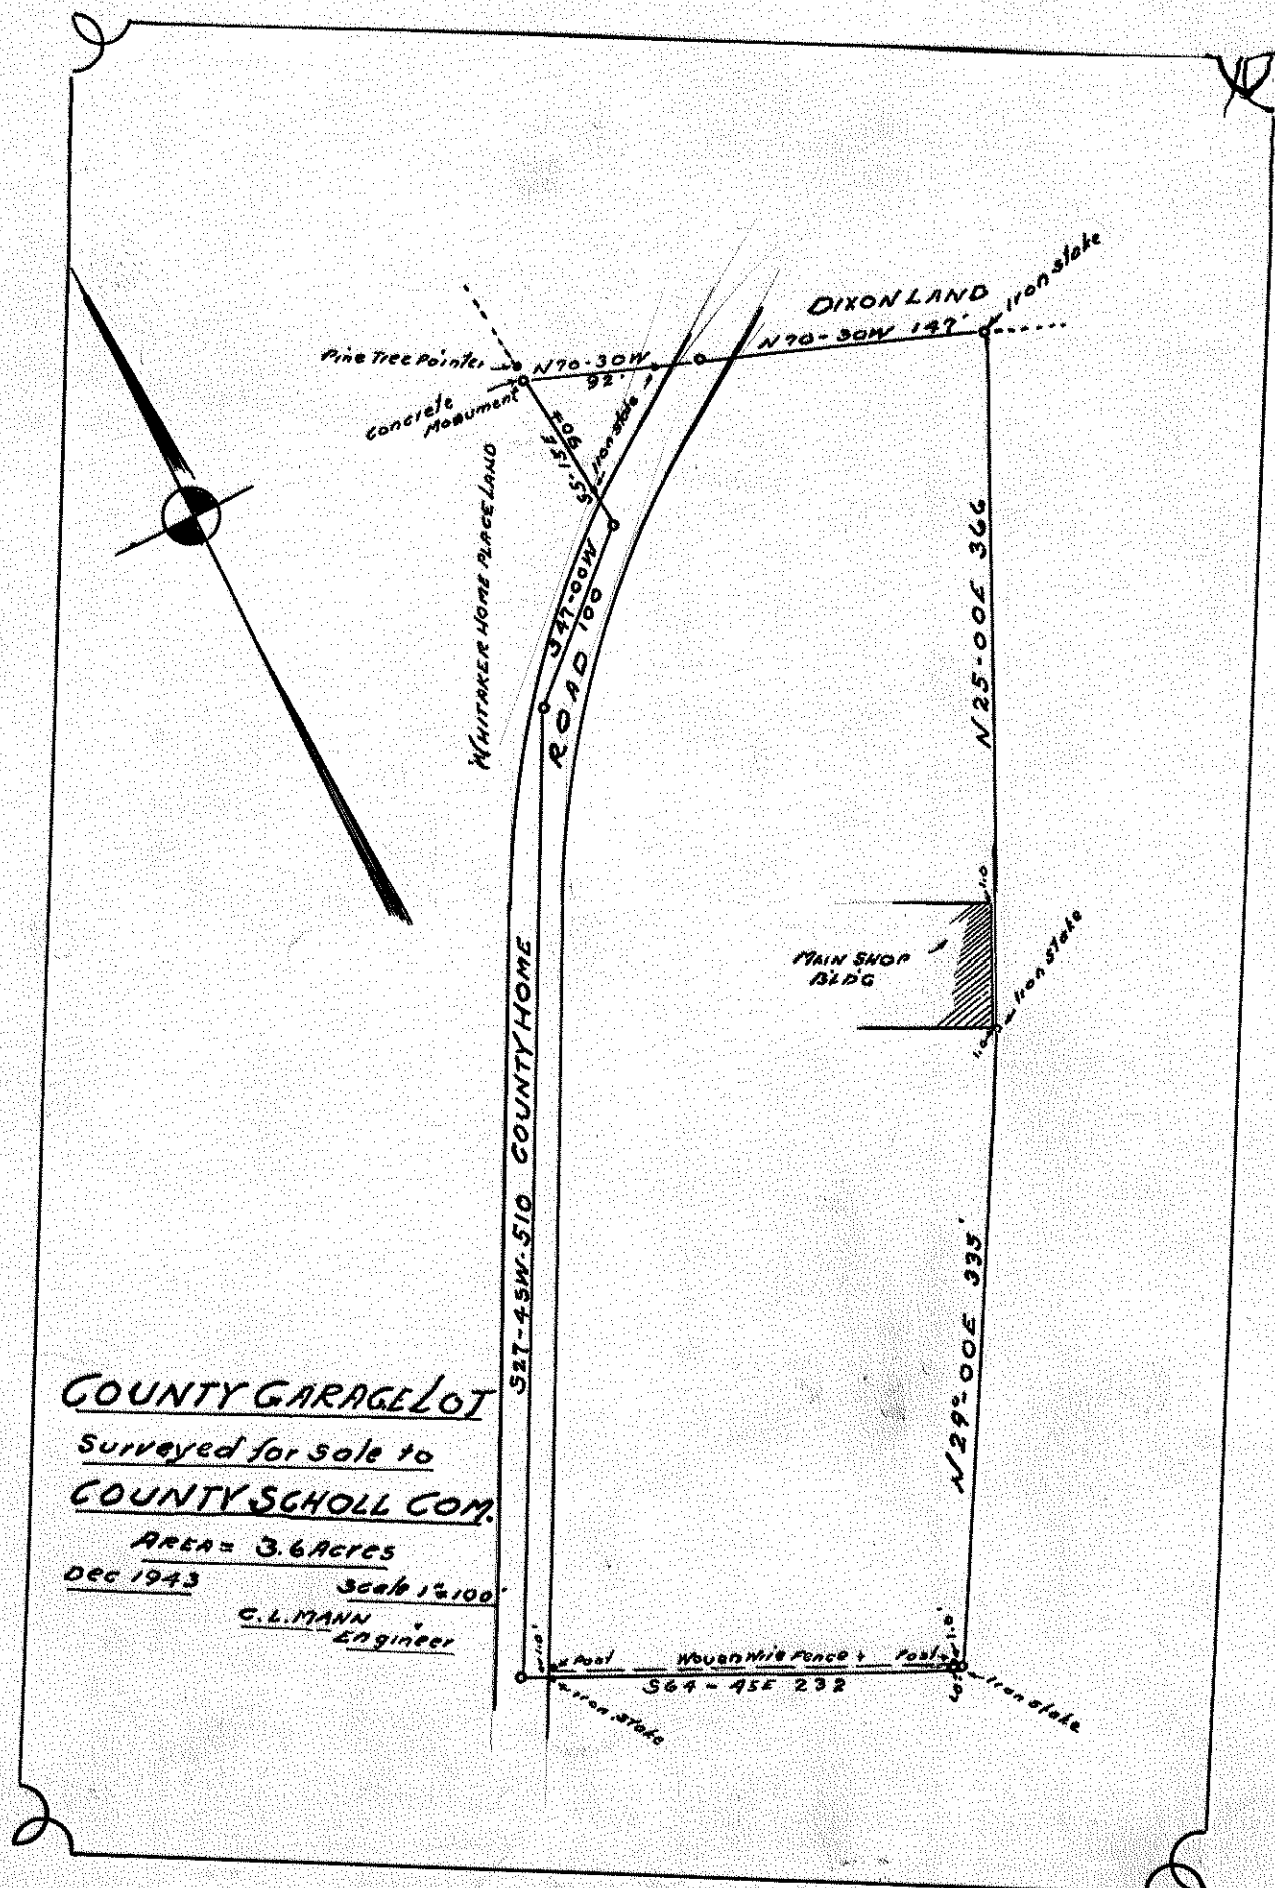

2.65

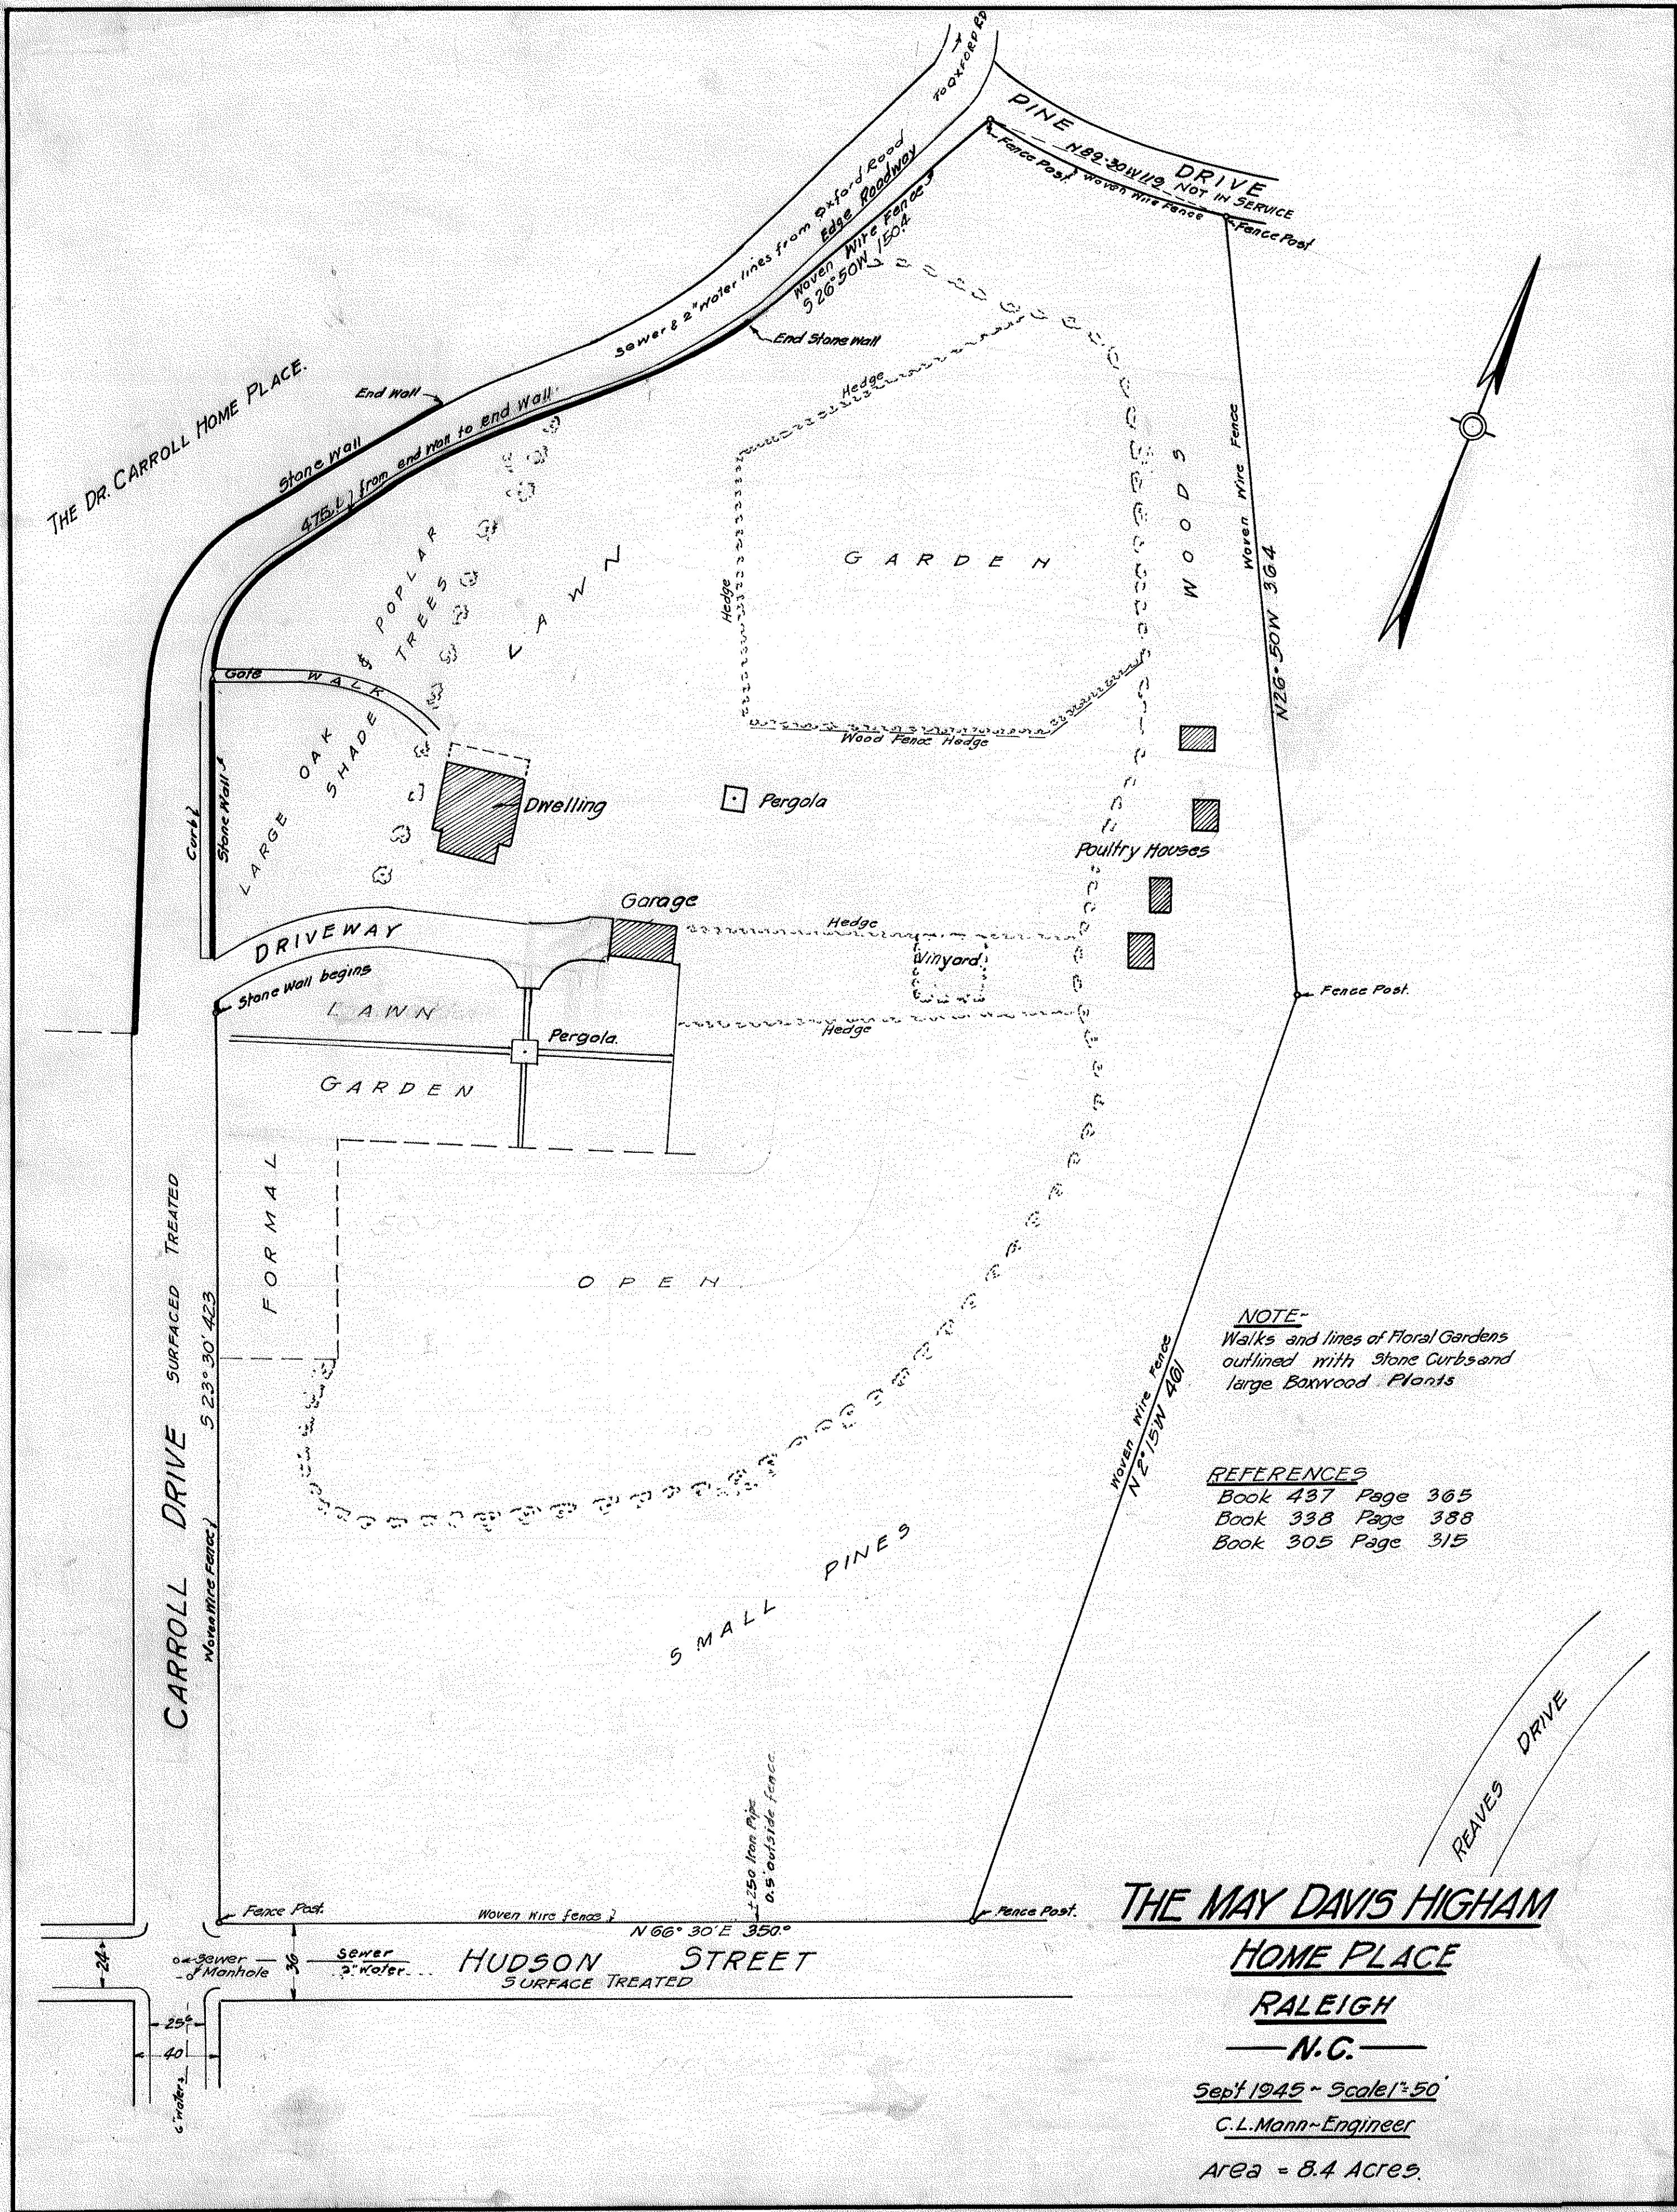

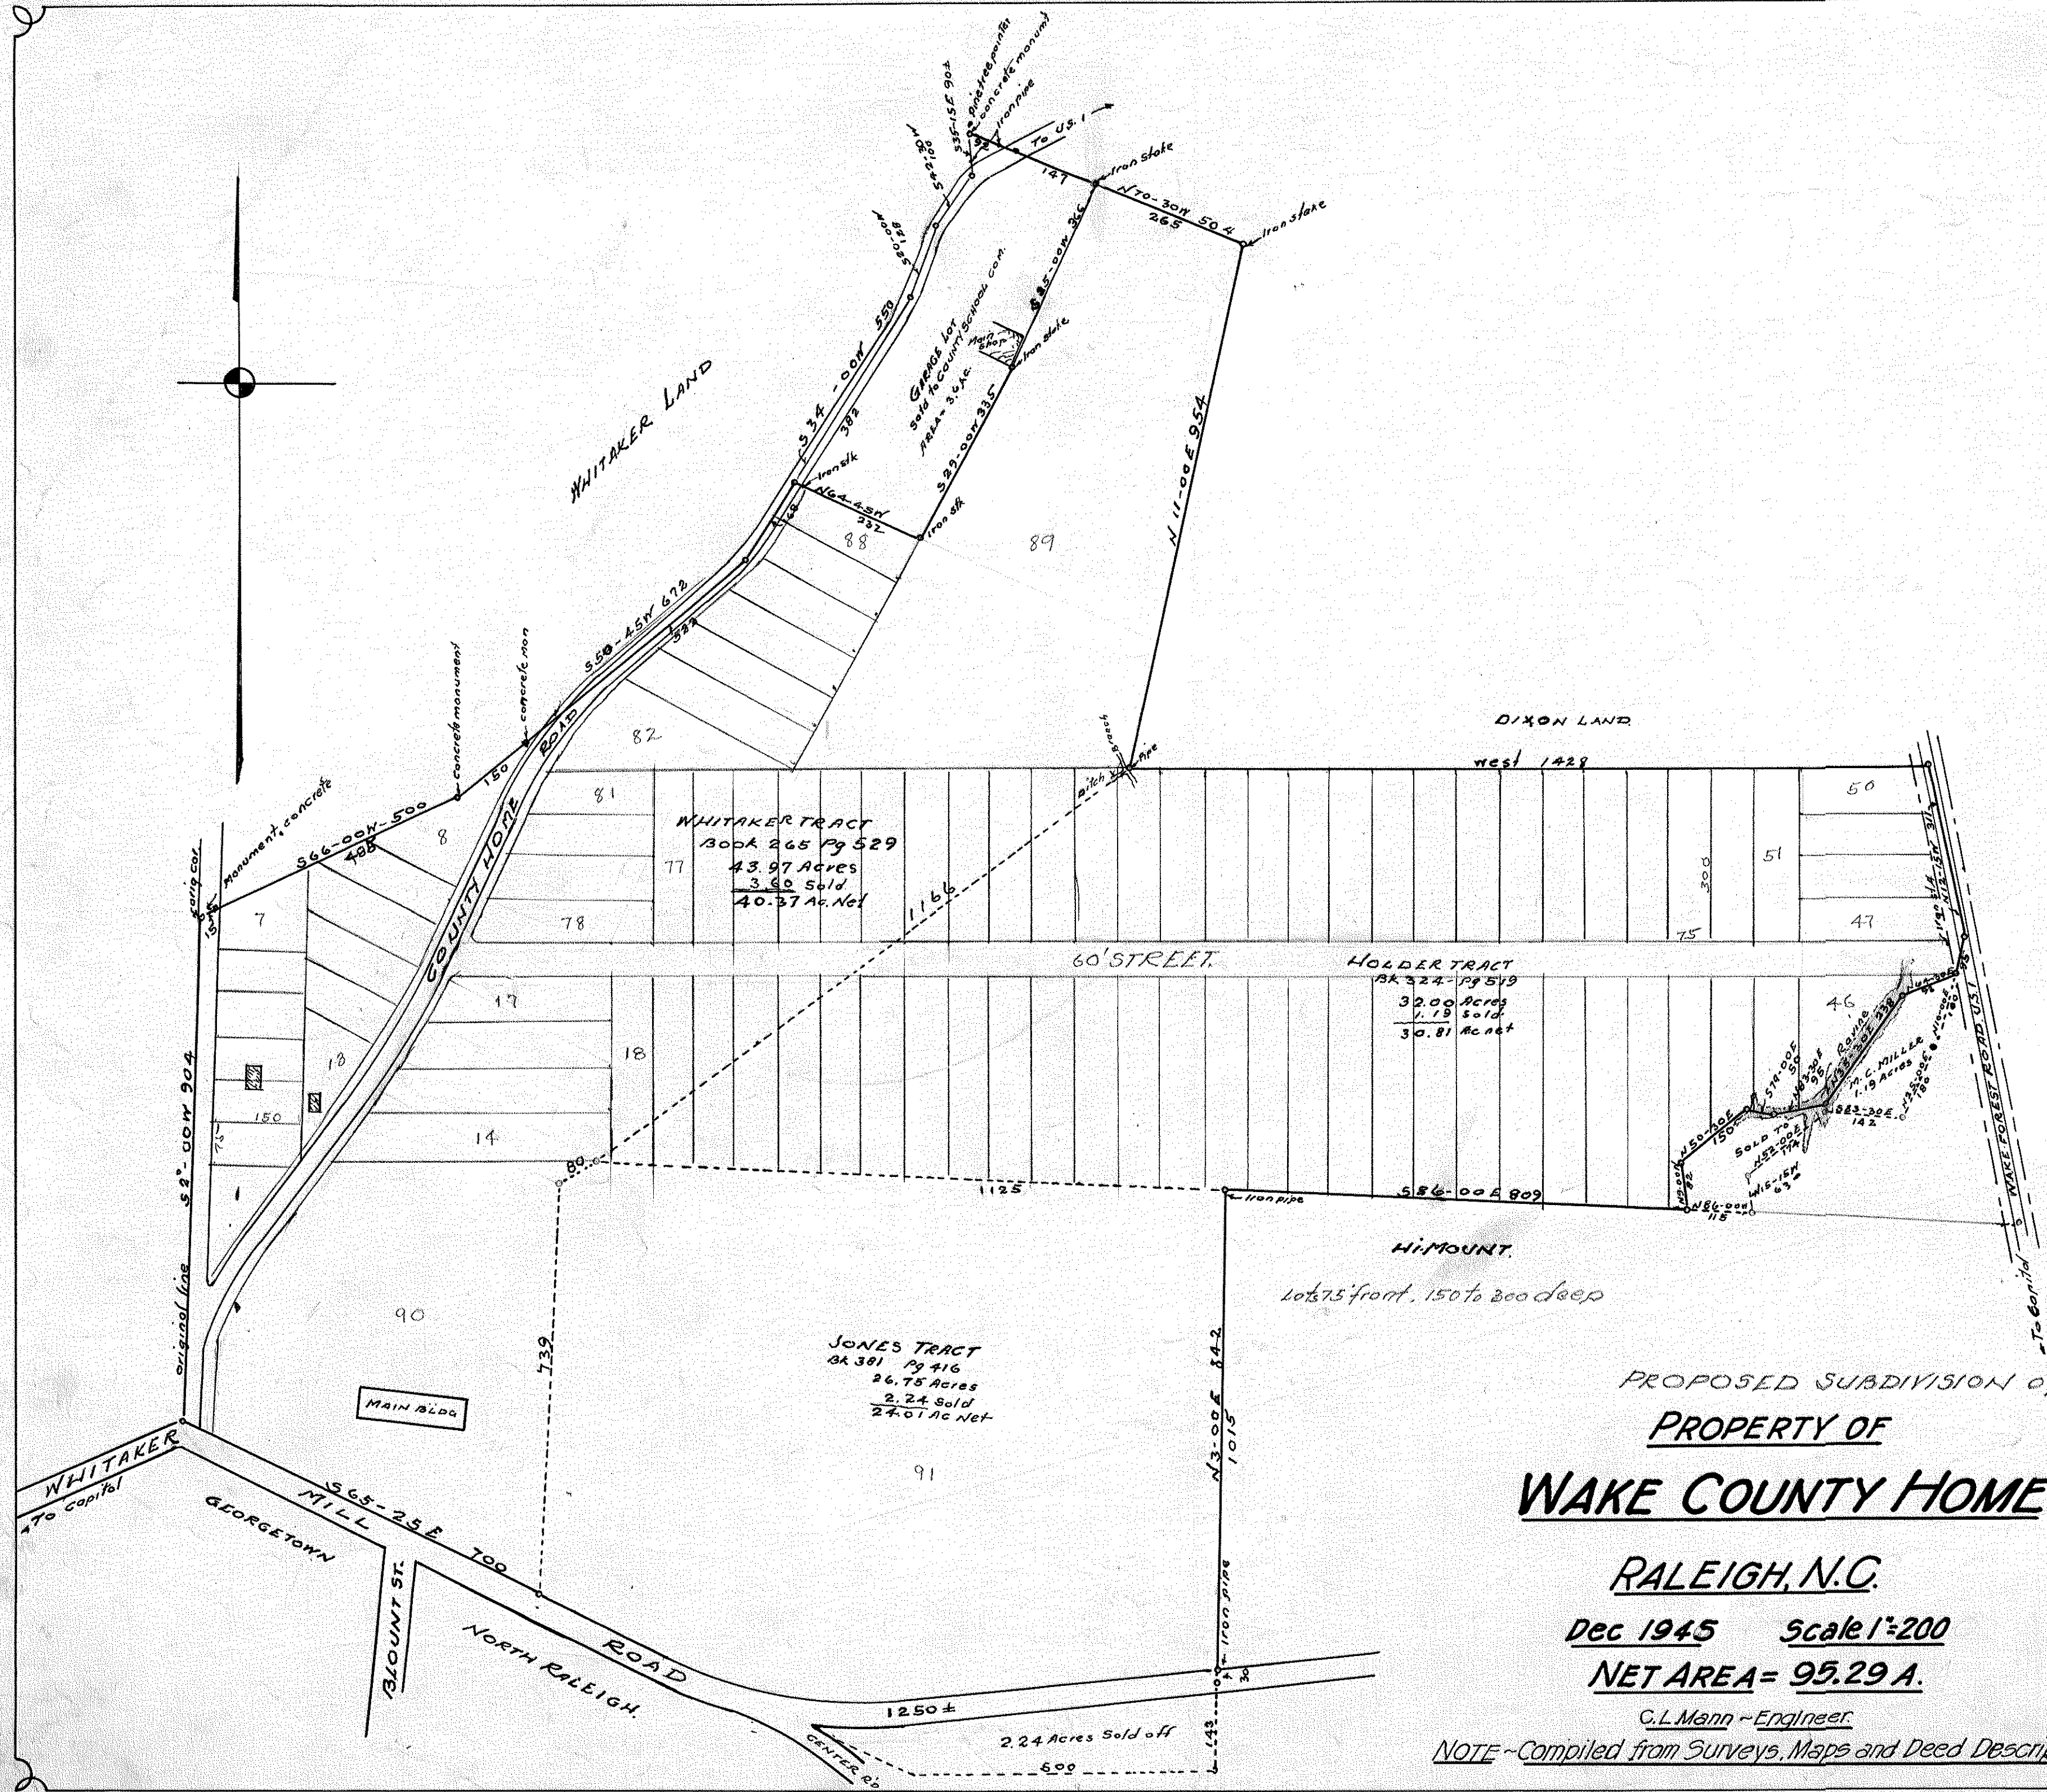

PROPOSED SUBDIVISION of
PROPERTY OF
WAKE COUNTY HOME

RALEIGH, N.C.

Dec 1945 Scale 1"=200

NET AREA= 95.29 A.

C.L. Mann - Engineer

NOTE - Compiled from Surveys, Maps and Deed Descriptions

WAKE COUNTY SCHOOL COMMISSION

WHITAKER LAND

FAULKNER

MIMS

TRACT NO 2
7.02 Acres

TRACT NO 1
4.41 Acres

TRACT NO 3
OUTSIDE CITY 4.43 Acres
INSIDE CITY 19.52 Acres
TOTAL 23.95 Acres

TRACT NO 4
19.75 Acres

CITY

COUNTY HOME

SANATORIUM

HI-MOUNT

MAP SHOWING PARTITION OF
WAKE COUNTY HOME PROPE
RALEIGH, N.C.
AUGUST 1946
SCALE 1" =

C.L. MANN
J.M. SMITH


ENGINEER
FIELD ENGINEER

AUGUST 1946

NOTE: UNLESS OTHERWISE SPECIFIED IRON PIPE
AT ALL CORNERS

I, C. L. Mann, a Registered Engineer, do hereby certify that this map represents a correct survey of Lot 13 of the Claude Gaddy subdivision. I further certify there are no encroachments from other properties and that the building hereon shown is within the title lines.


C. L. Mann
Registered Engineer

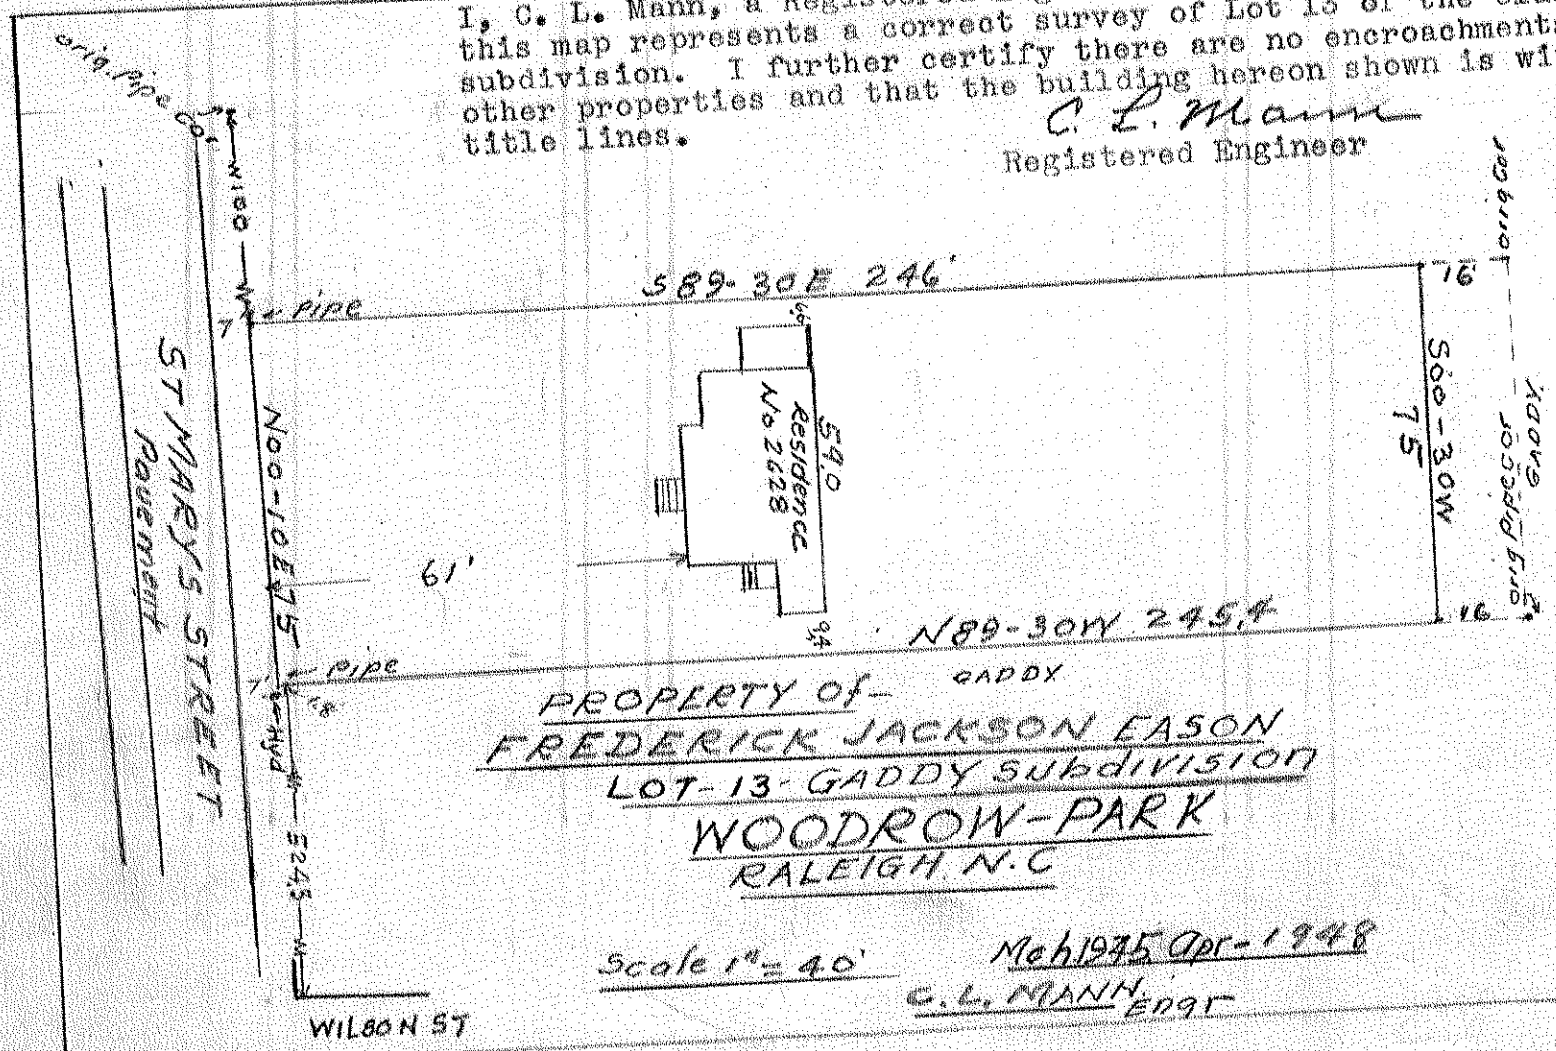

PROPERTY OF - GADDY
FREDERICK JACKSON EASON
LOT-13- GADDY SUBDIVISION
WOODROW-PARK
RALEIGH N.C

Scale 1" = 40' Mch 1945 Apr-1948
C. L. MANN EDGT

2.69

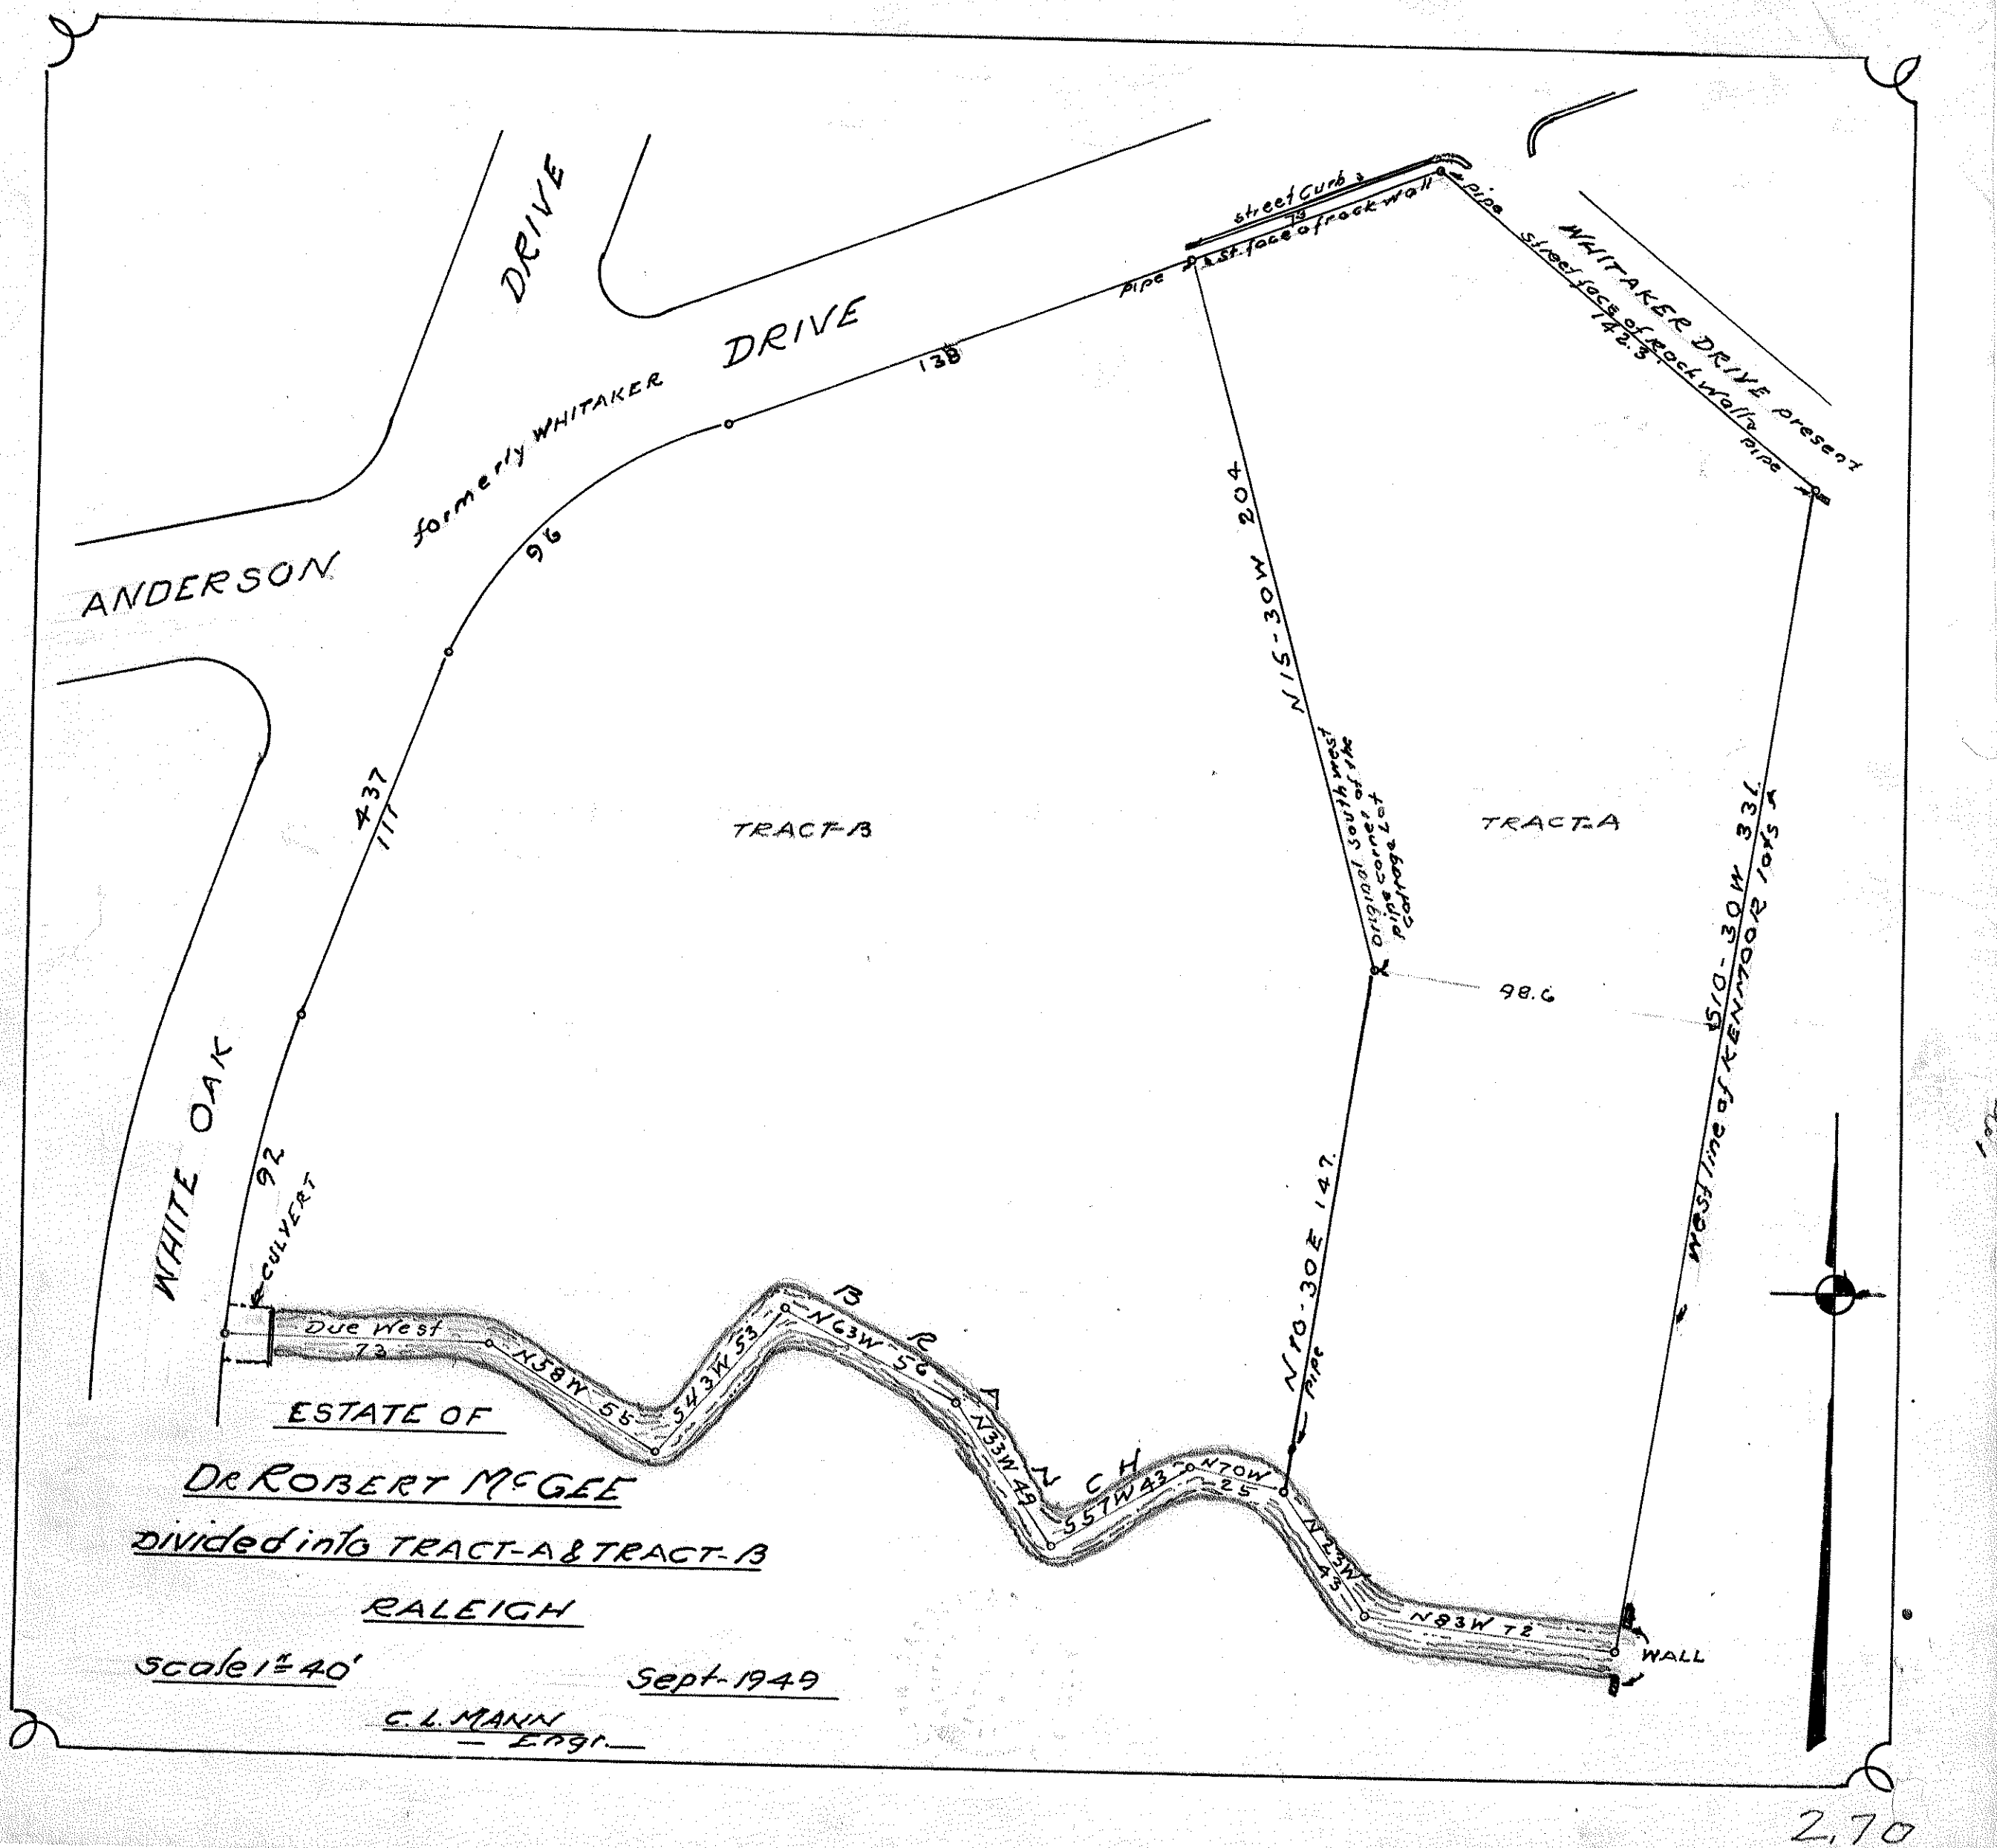

ANDERSON, formerly WHITAKER DRIVE
street curbs
pipe at street face of rock wall

WHITAKER DRIVE (present)

No 2506
Garage

COTTAGE

TRACT A OF
THE ESTATE OF
DR ROBERT MCGEE
RALEIGH
N.C.

Scale 1" = 40' Oct. 49
C. L. MANN
E 791

Note magnetic bearings
subject to local attraction

I hereby certify that
this map represents a
correct survey of the
property hereon designated,
and there are no encroachments from adjacent
properties and that the buildings are within
the title lines. C. L. Mann, C. L. Mann
Registered Engineer

West line of KENMOOR lots

204
N 15-30 W

pipe at original corner of cottage lot


142
N 10-30 E

N 23 W 44.5

N 83 W 72


BRANCH

WALL

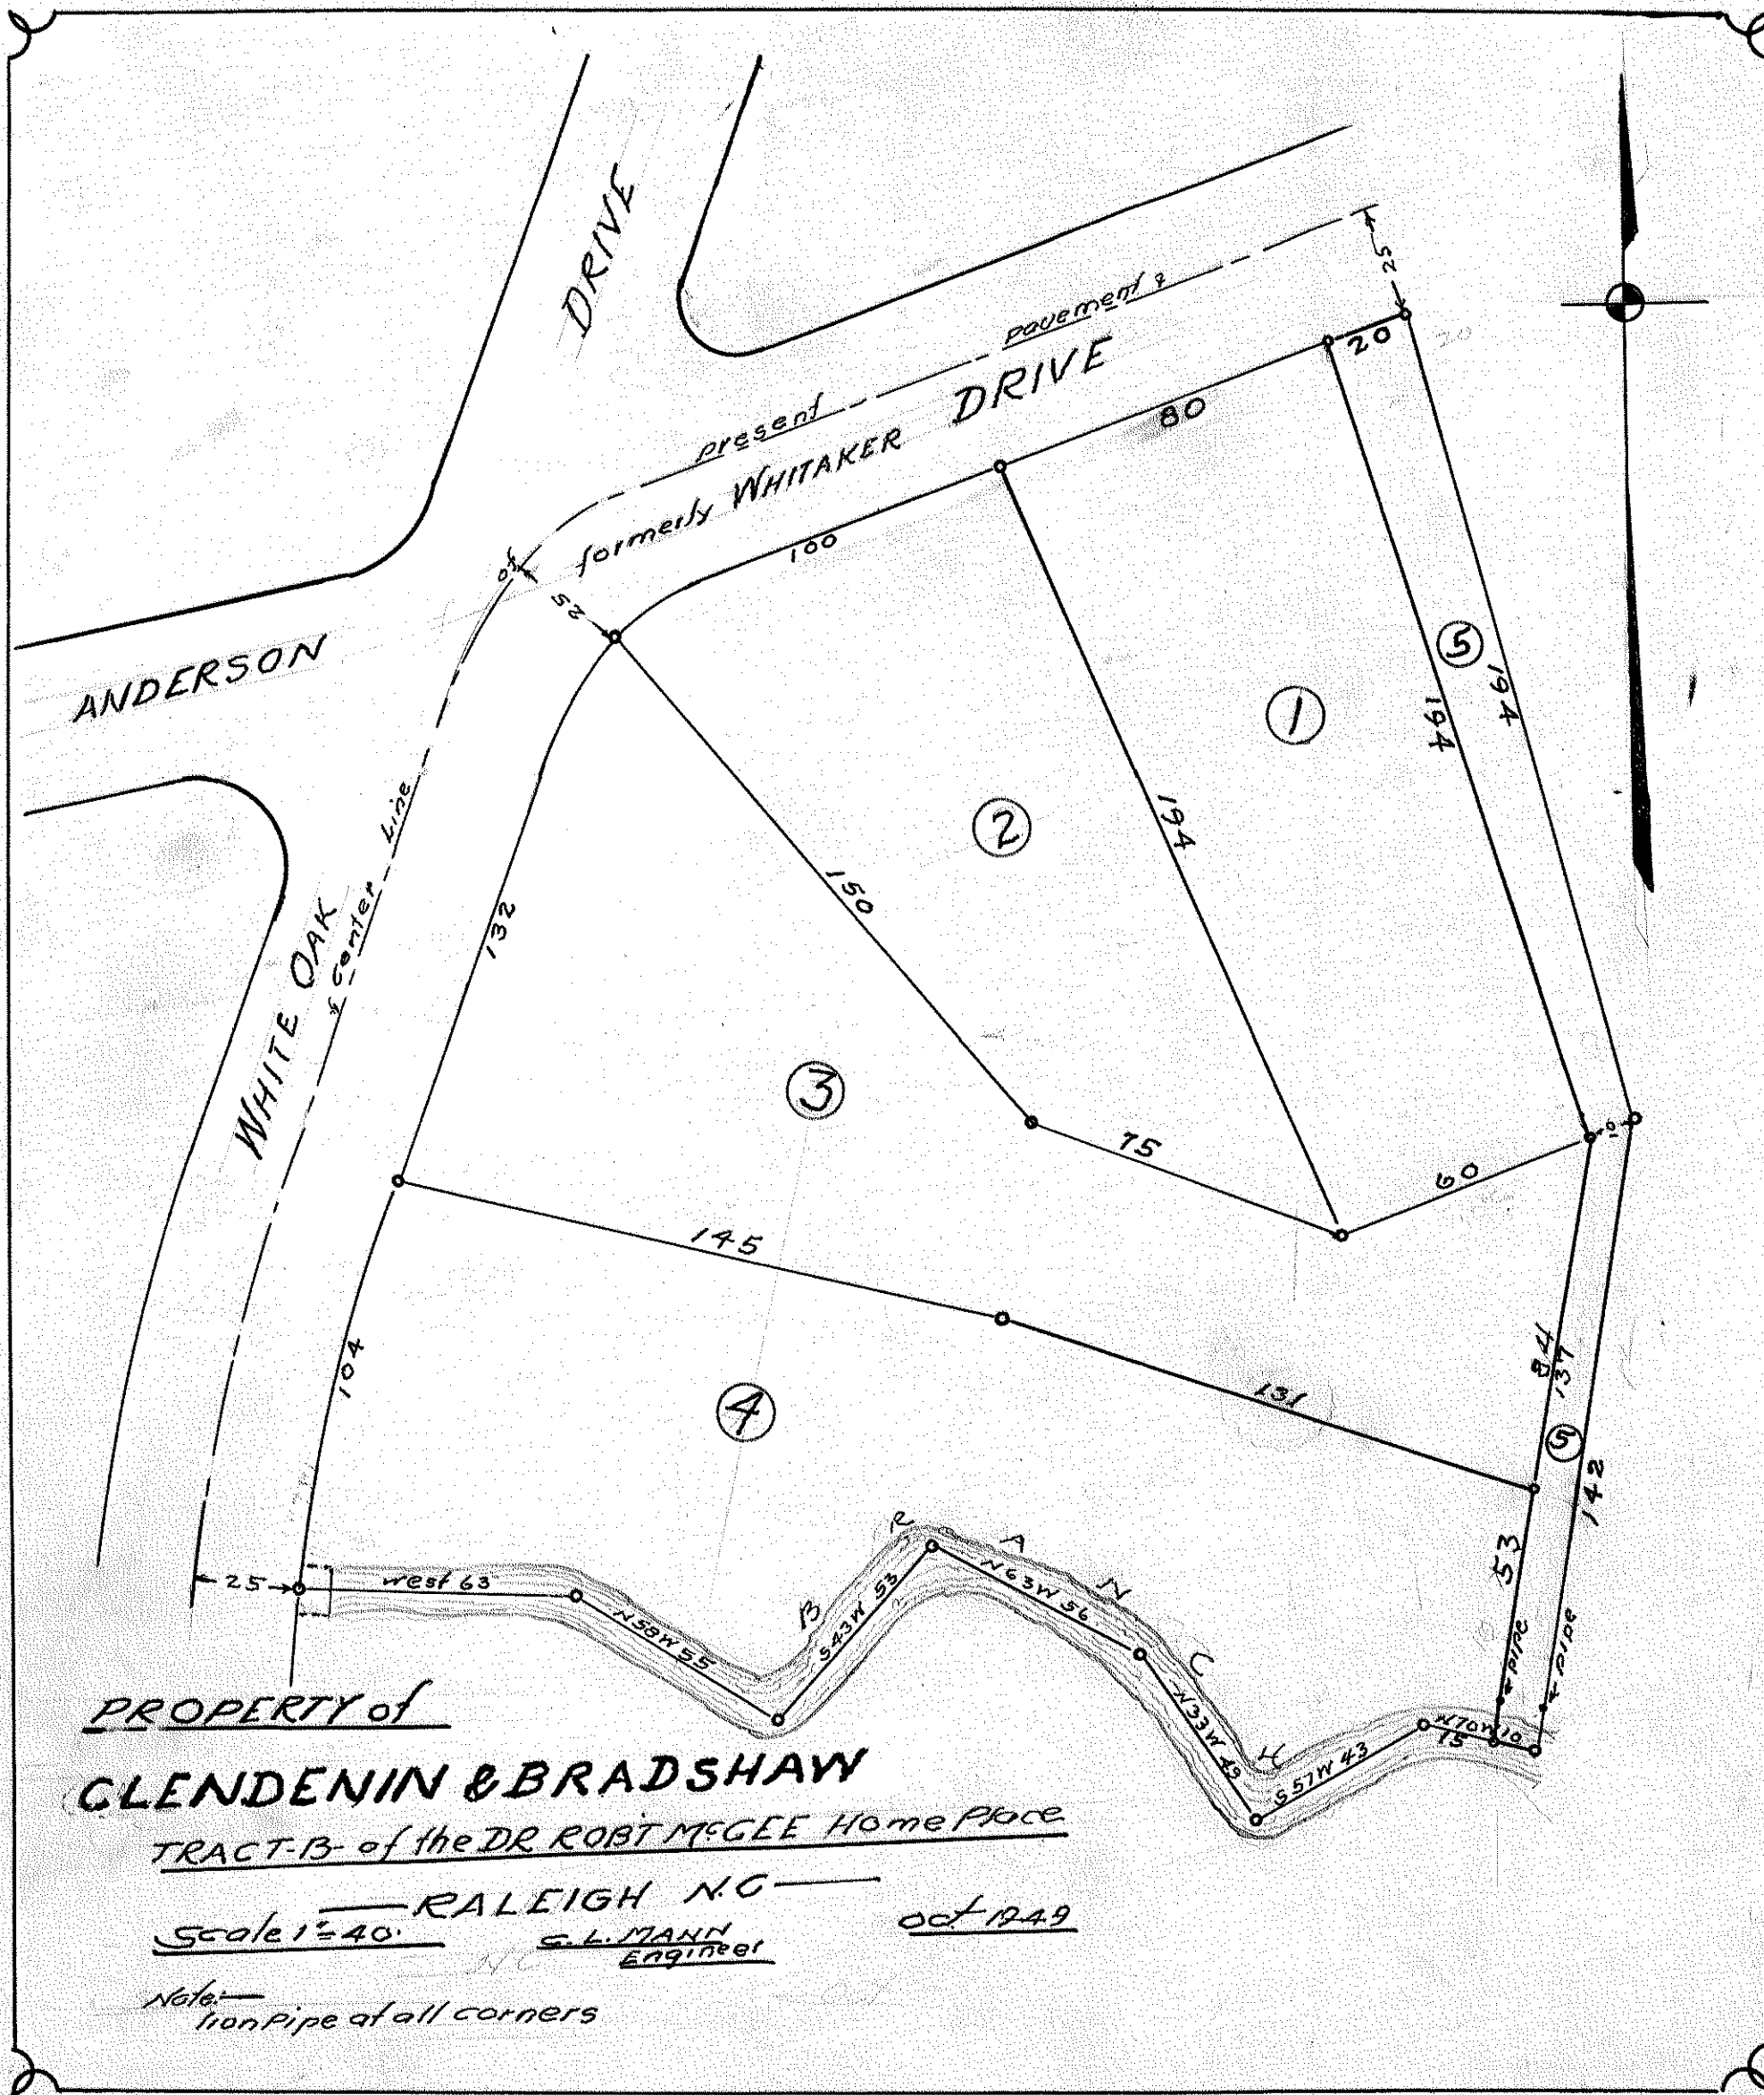

PROPERTY OF
GEORGE GAY
LOT NO 410 BLOOMSBURY
— RALEIGH N.C. —
Scale 1" = 50' Mch 1950
C. L. MANN
Eng'r


Reference
Book of Maps 1911 Page 120

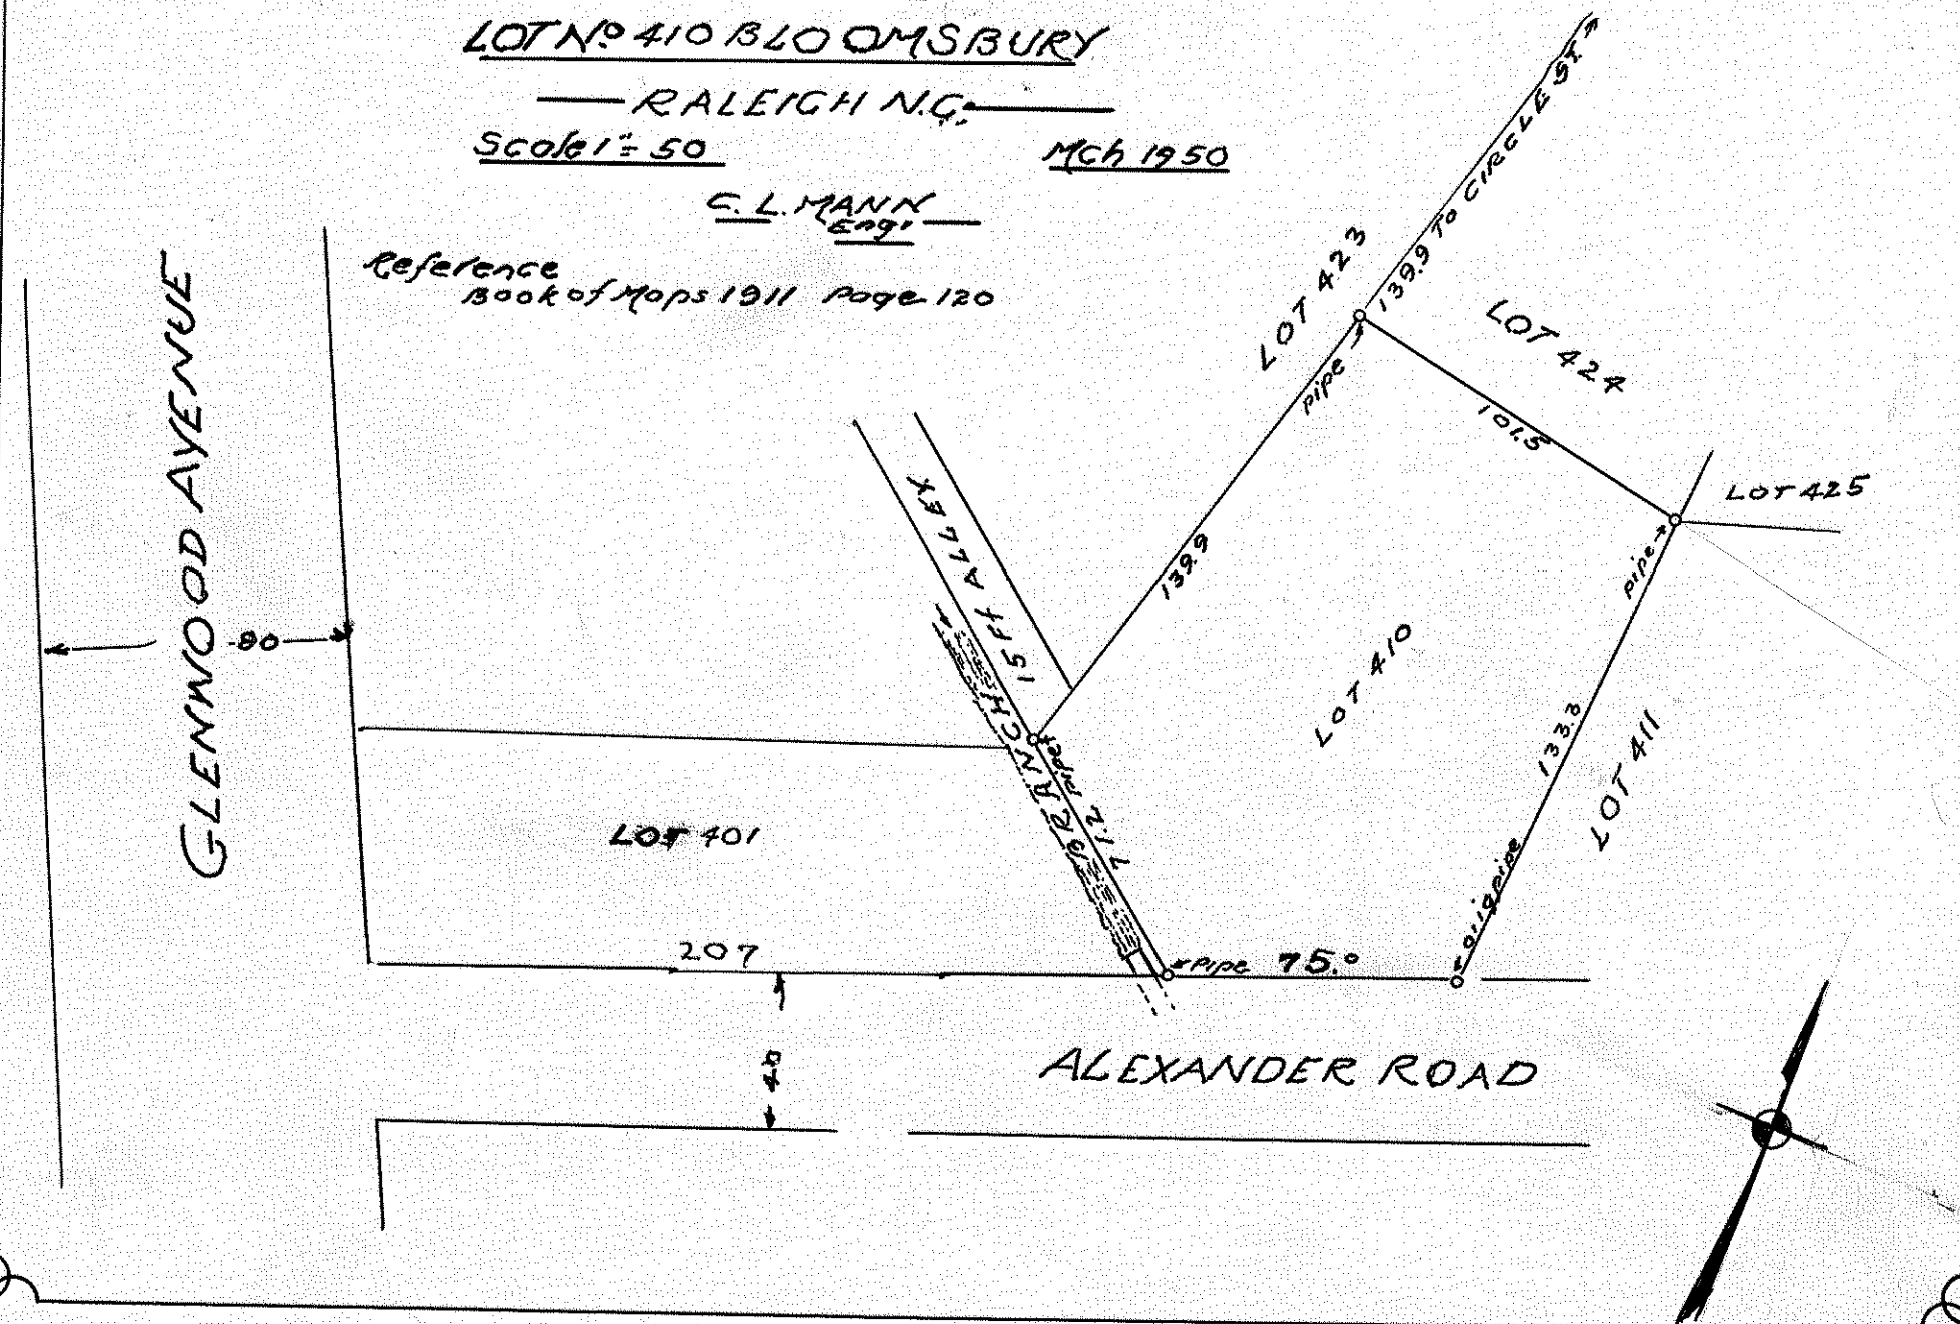

PROPERTY
 — of —
J. RUFFIN BAILEY
 surveyed for sale to
GEORGE F. BRYAN
 WOODROW PARK
RALEIGH
 — N. G. —

Scale 1" = 50 Sept 1952

G. L. MANN
 — Engr —

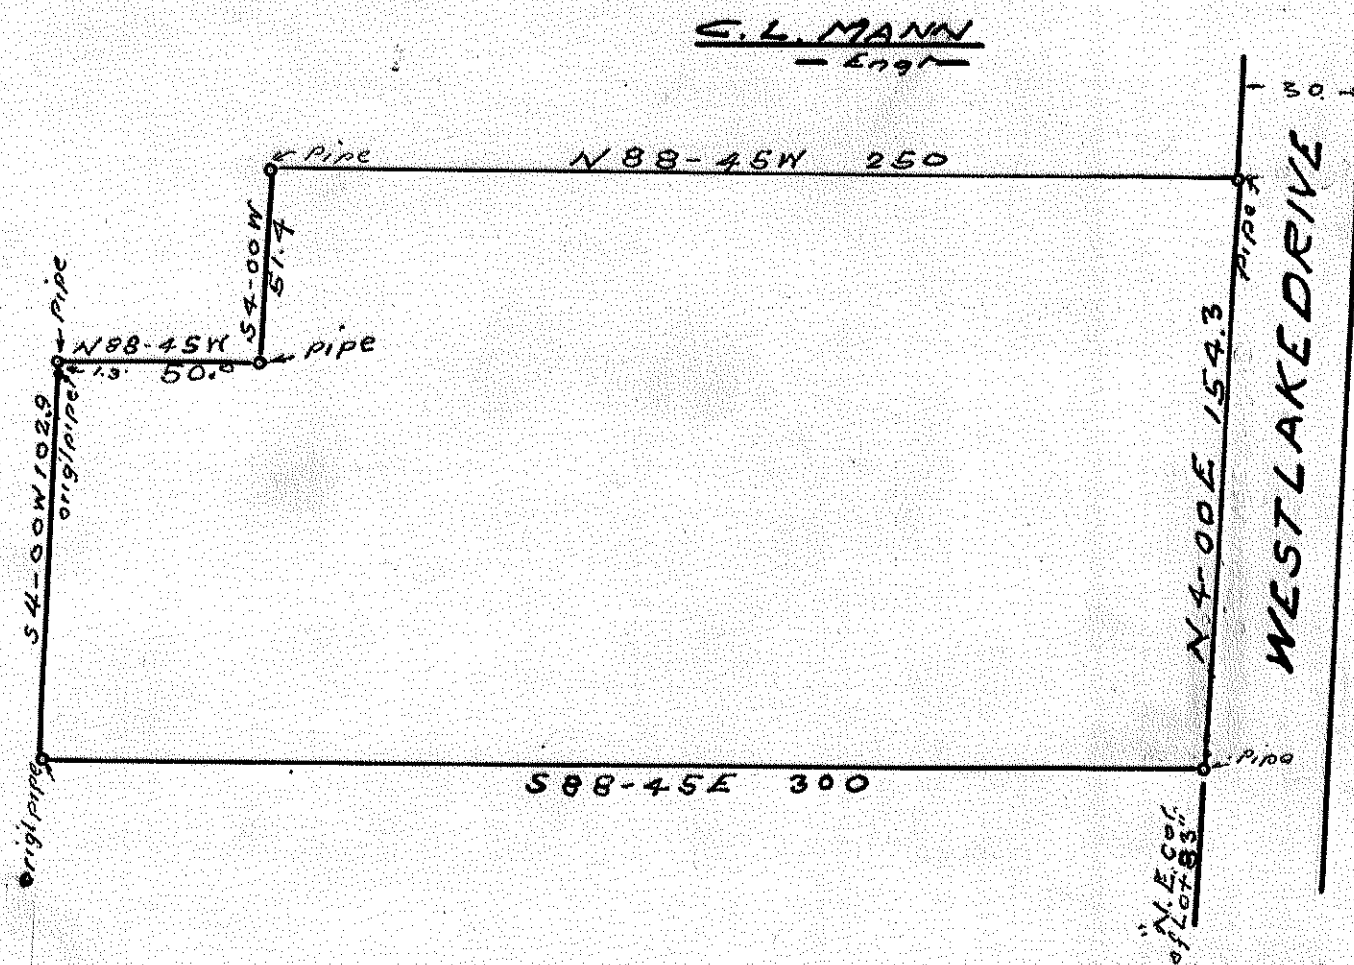


References:-
 Book of Maps 1911 page 11
 Book of Maps 1945 page 21
 Book 1000 page 27
 Book 1064 page 309

PROPERTY
of
GEORGE GAY

and
WIFE
Being Lot 410 Bloomsbury

Scale 1" = 20' - RALEIGH, N.C. - May - 55

LOT 422, C. L. MANN - ENGR.
101.5

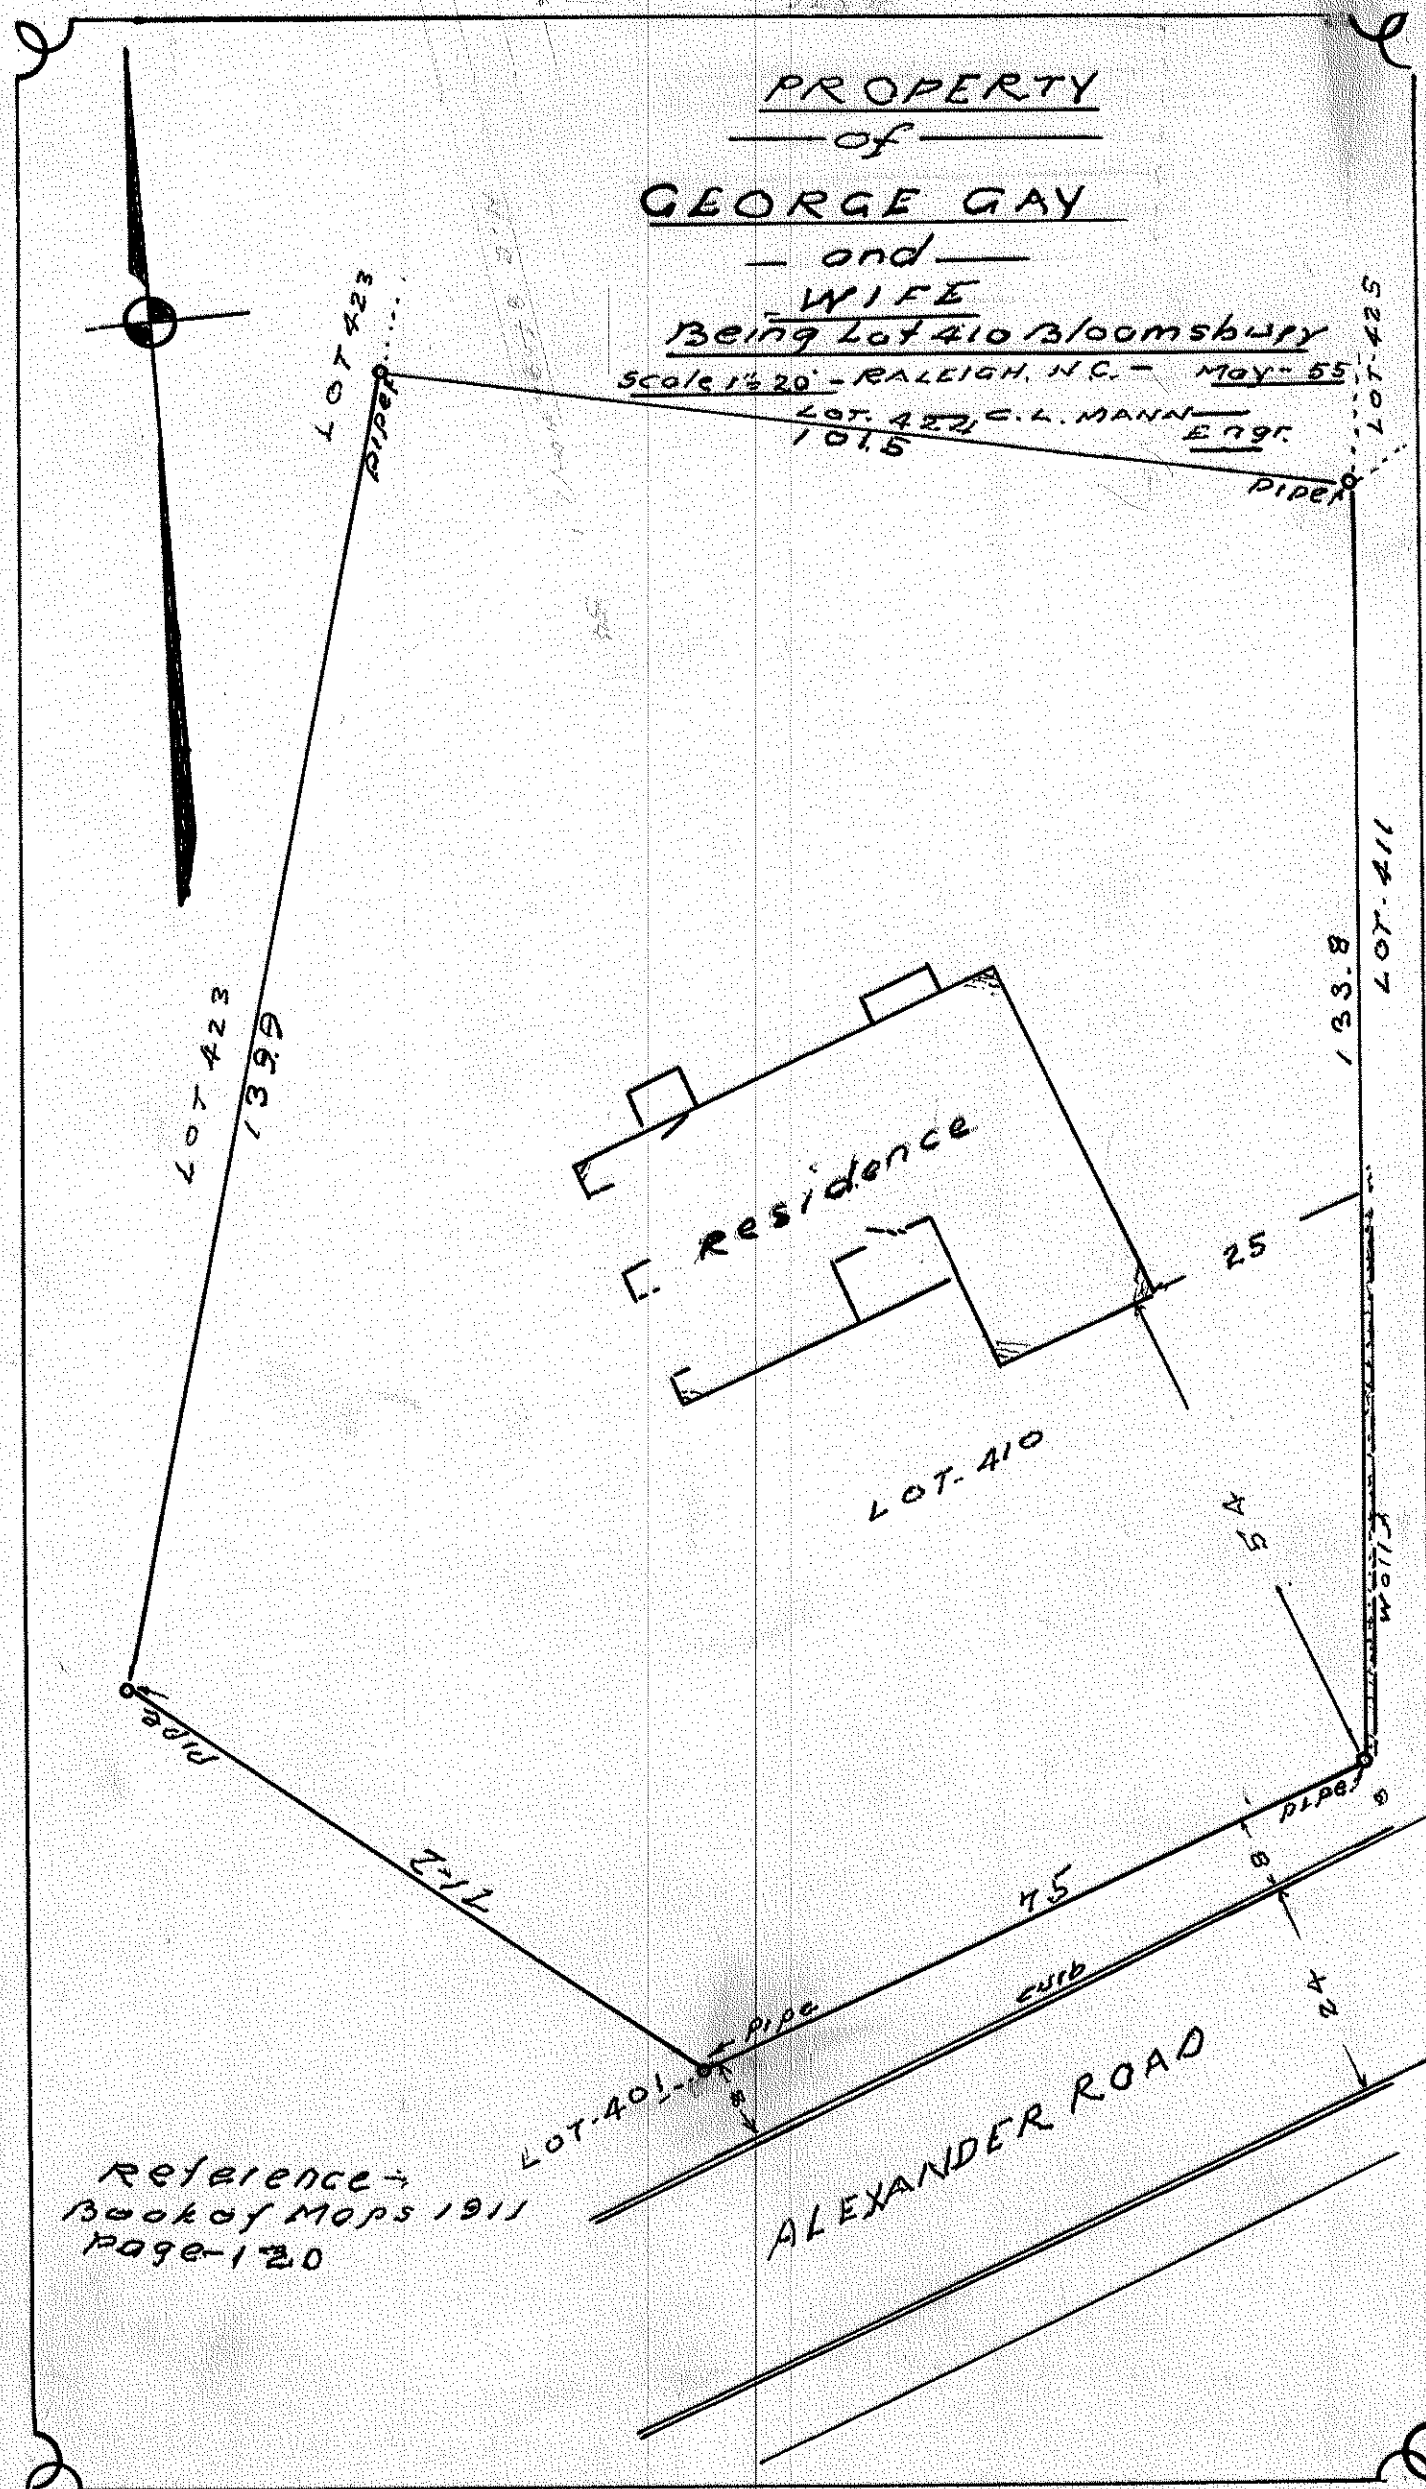

8706

PROPERTY
— of —
CLAUDE GADDY
WOODROW PARK

— RALEIGH N.C. —

Scale 1" = 40'

Nov. - 56

C. L. MANN
— Engr. —

