

WILMONT

RALEIGH N.C.


Proposed Lay-out of Side-walk, curb & gutter, wire-poles, sewer pipe and Gas Pipe, WILMONT frontage on RALEIGH-DURHAM HIGHWAY - a distance of approx. one-half mile

Note The proposed location of side-walk curb and gutter conforms, with respect to property line, the present lay-out on interior streets of this development.

G. L. MANN
Engineer

Nov-1924

scales
Hor. 1" = 3'
Ver. 1" = 2'

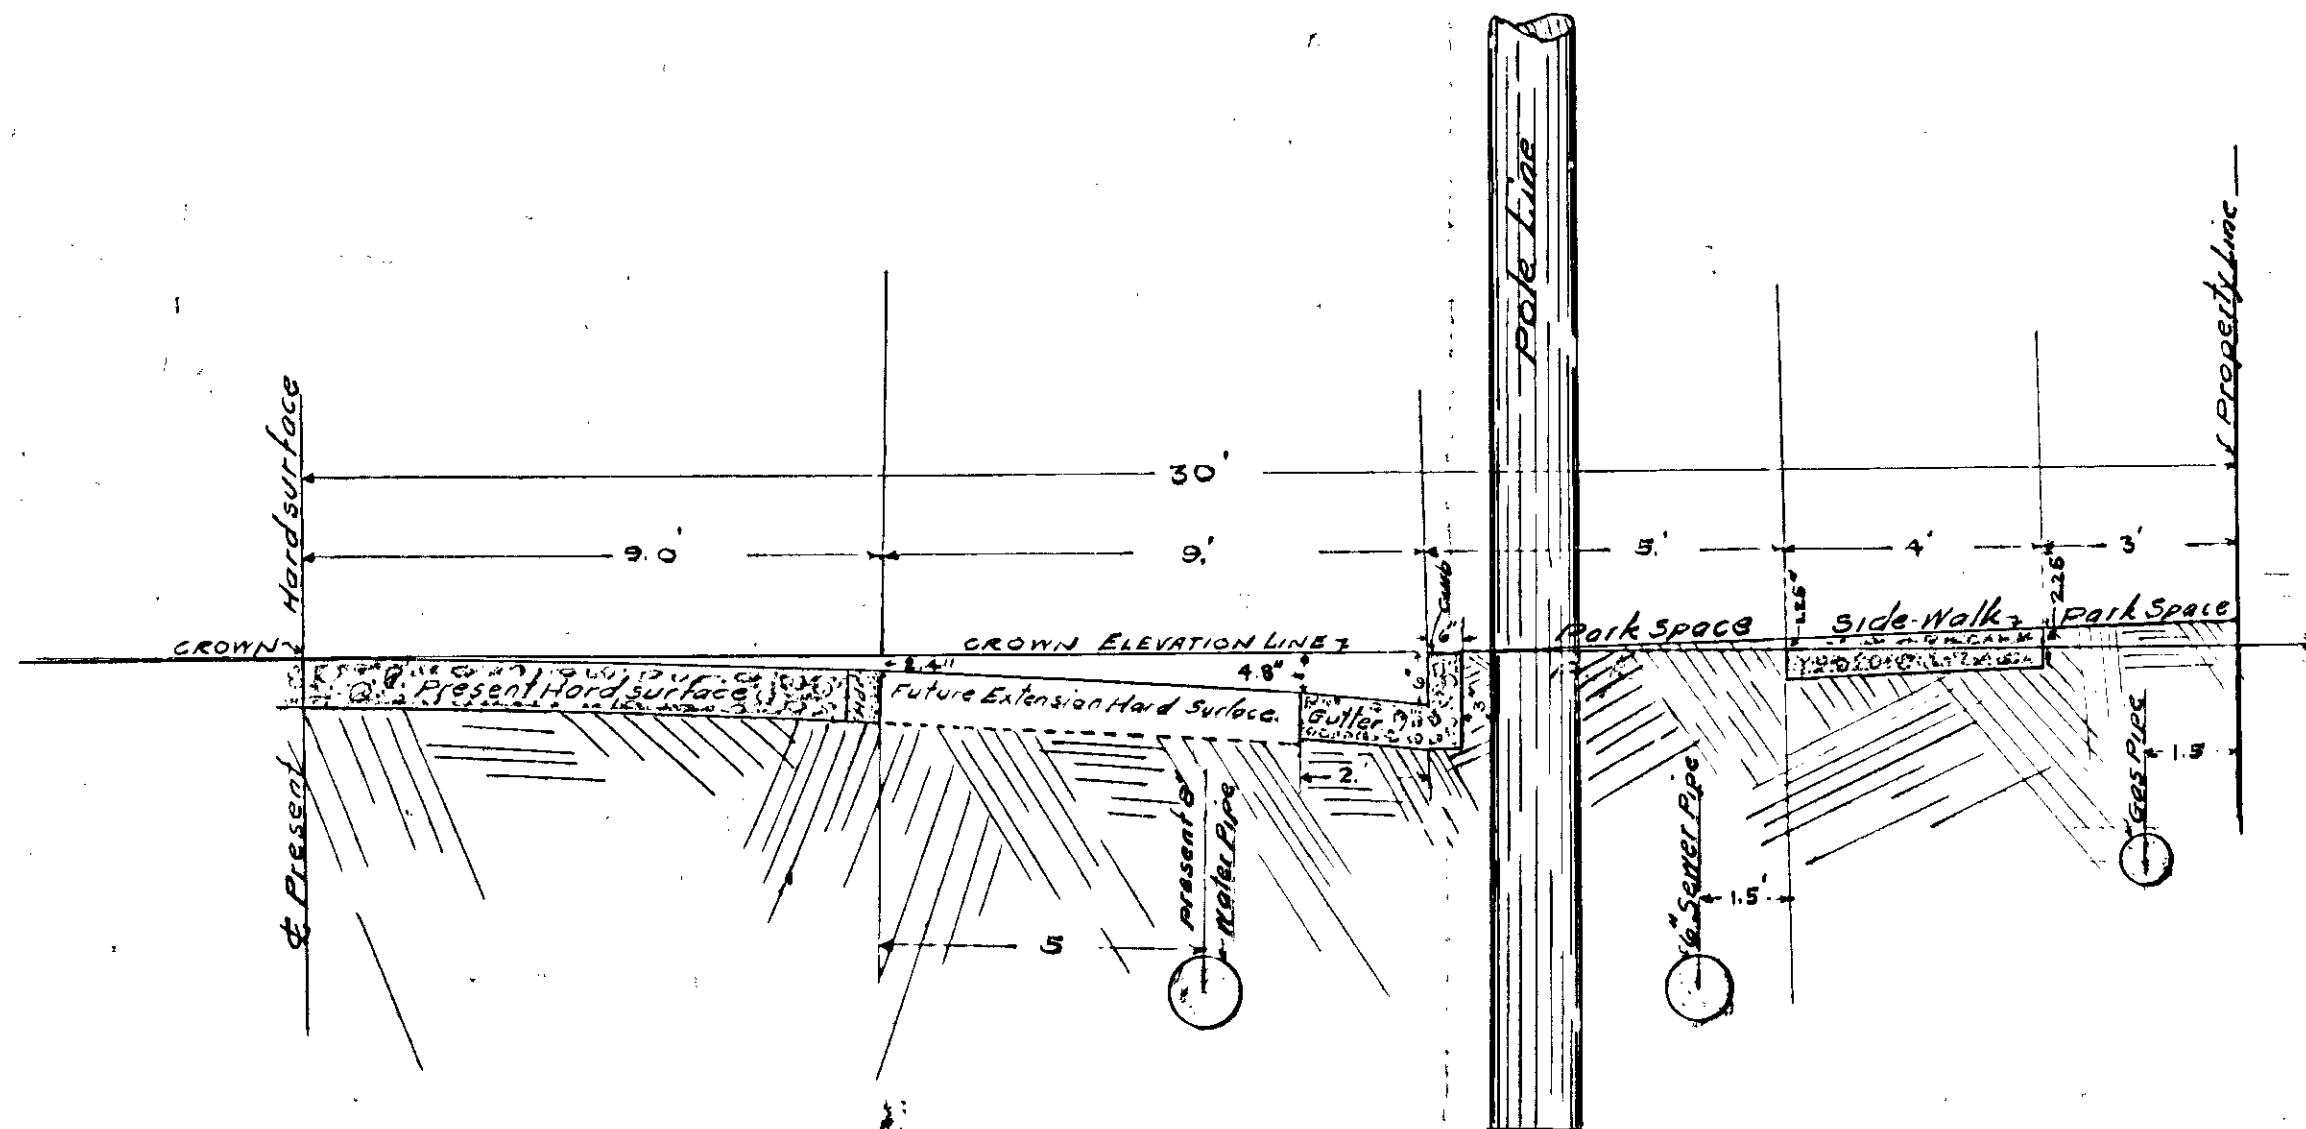

STANDARD OIL CO

H.B. BAGWELL LOT

RALEIGH N.C.

C.L. MANN
ENGR.

Scale 1"=20'

Dec 1924

PART of SMITH or BAGWELL LOT

AVENUE

BAGWELL

195 10 N.M. Co. Smith Lot

312-56E 75.0

Iron Pipe

73-49W 87.9

195.56 Smith Lot Co.

N 10-30E

75.0

Iron Pipe

573-50E VISIBLE PROPERTY LINE 90

Iron Stake

107.8' W
Plays Co.

Concrete Header

Centerline RALEIGH DURHAM HIGHWAY

STANDARD OIL CO

H.B. BAGWELL LOT

RALEIGH N.C.

G.L. MANN

ENGINEER

Scale 1" = 20'

DEC. 1924

H. H. Mann

PART of SMITH or BAGWELL LOT.

DWELLING

BAGWELL AVENUE
10.2.2 SAND-CLAY SURFACE 10.0.0

T.B. MOSELEY LOT

VISIBLE PROPERTY LINE

90.0

105 total cor. 8107.8 to ground cor.

Concrete Roadway

C.M. E. 100.00

Center Line RALEIGH-DURHAM HIGHWAY

HARD SURFACE

Concrete Roadway


364

STANDARD OIL CO.
H.B. BAGWELL LOT
RALEIGH N.C.

G.L. MANN
Engineer

Scale 1" = 20'

Dec. 1924

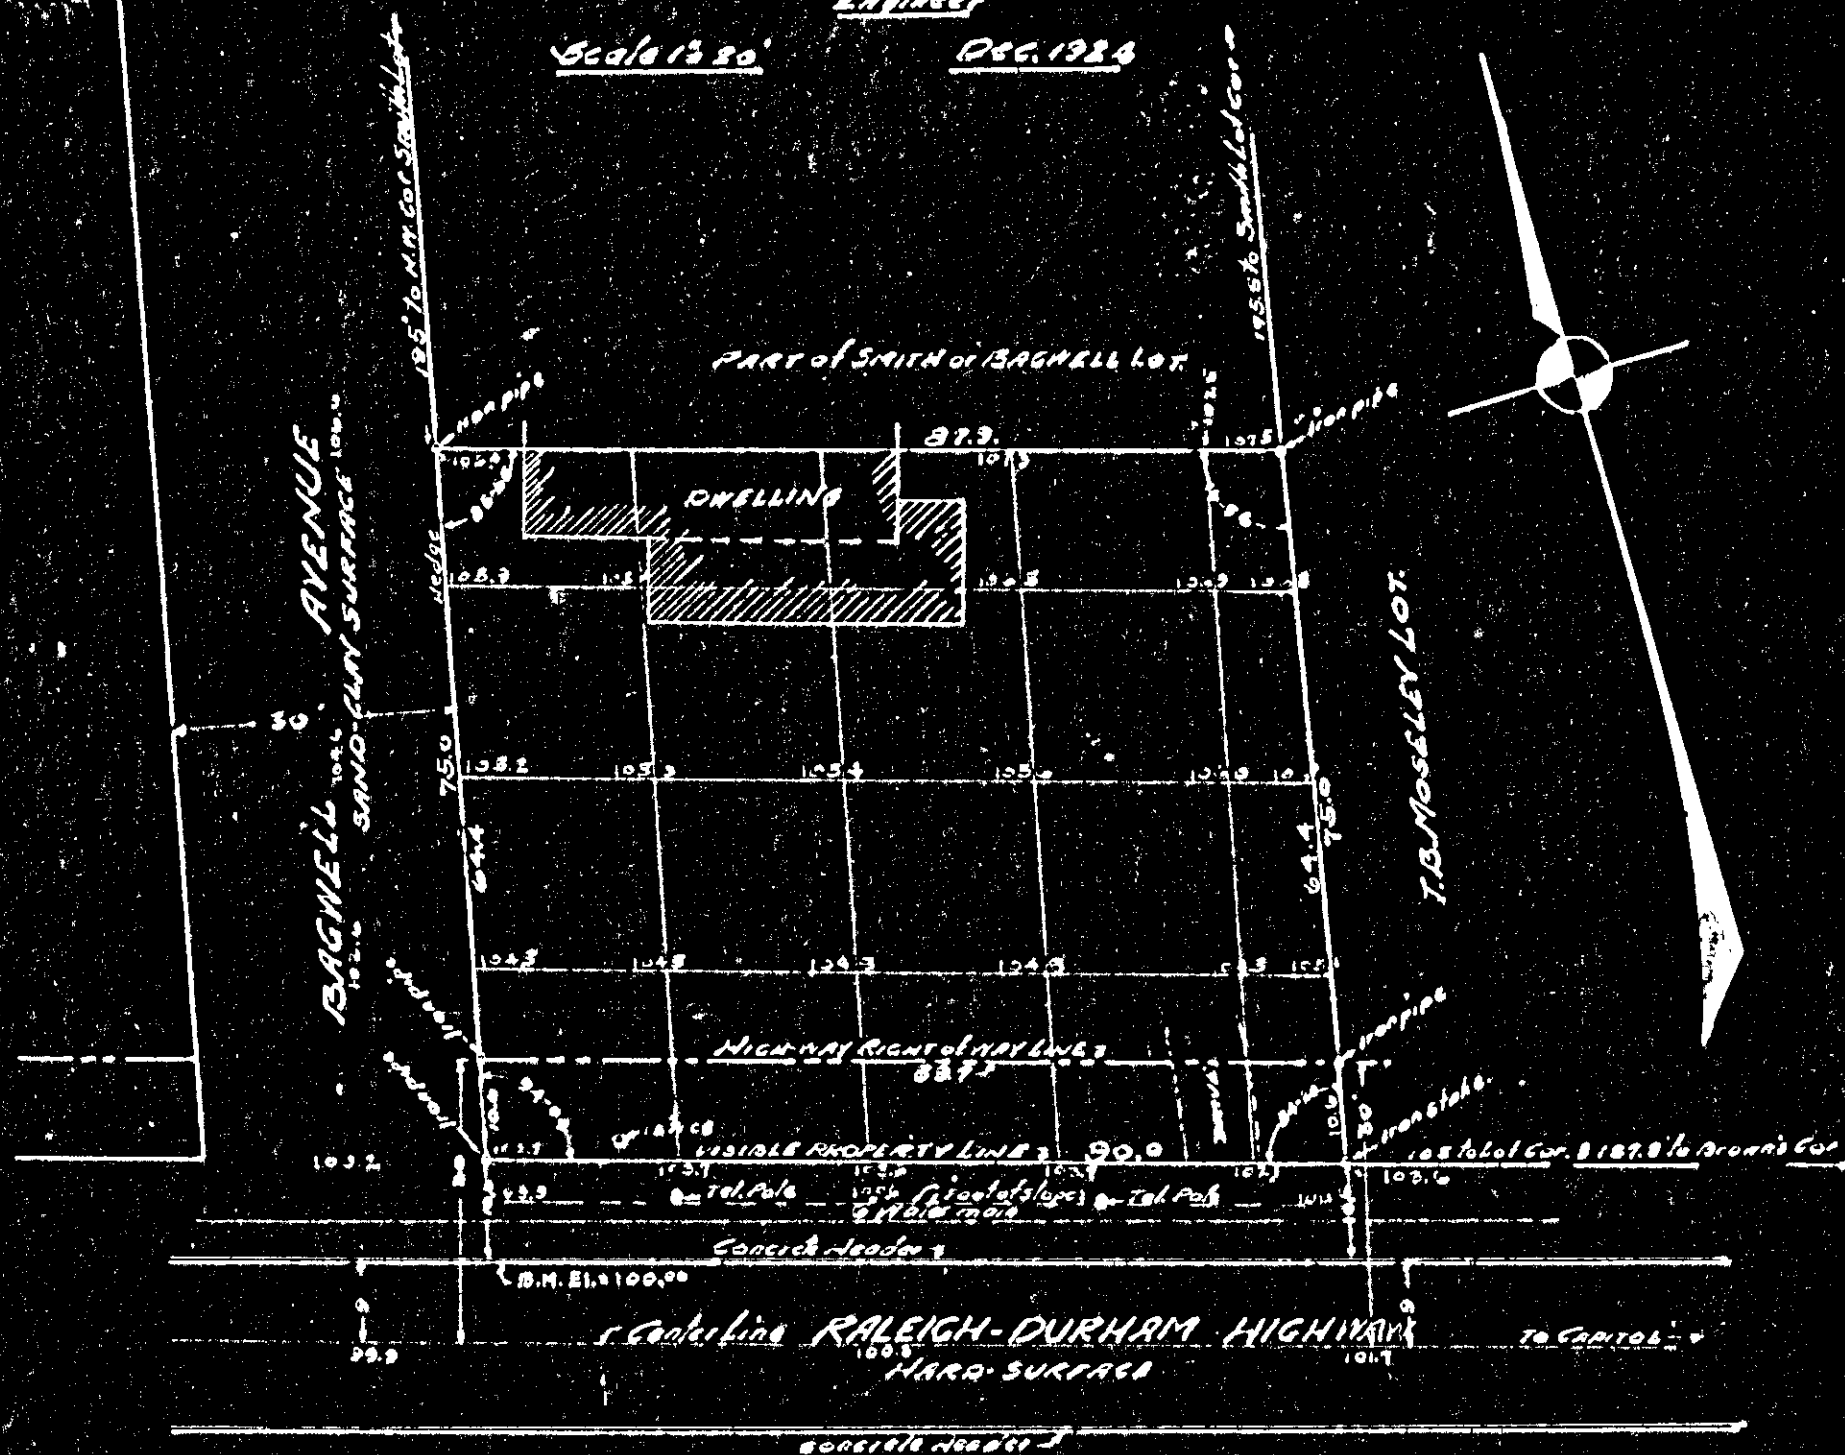

PROPOSED EXTENSION

HARRIS-CHAMBERLAIN SUBD'S

Mch. 1925

G. L. MANN
ENGR.

Scale 1" = 100'

50	50	50	50	50	50	50	50
160	160	160	160	160	160	160	160
2	3	4	5	6	7	8	
50	50	50	50	50	50	50	50

PROPOSED STREET.
Not more than 50' not less than 4.5'

property line

ROBERTS PLACE

FAIR GROUND

ALLEY

HARRIS ST.

CHAMBERLAIN SUBD'S


HOPE ST.

property line

ENTERPRISE ST.


MAIDEN LANE

Car Track
HILLSBORO ROAD

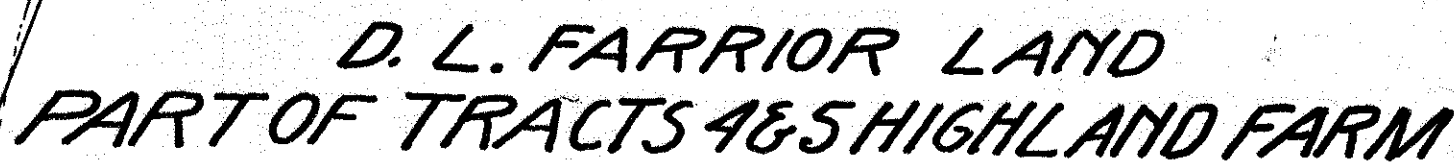

C. L. MANN
ENGINEER


3.60

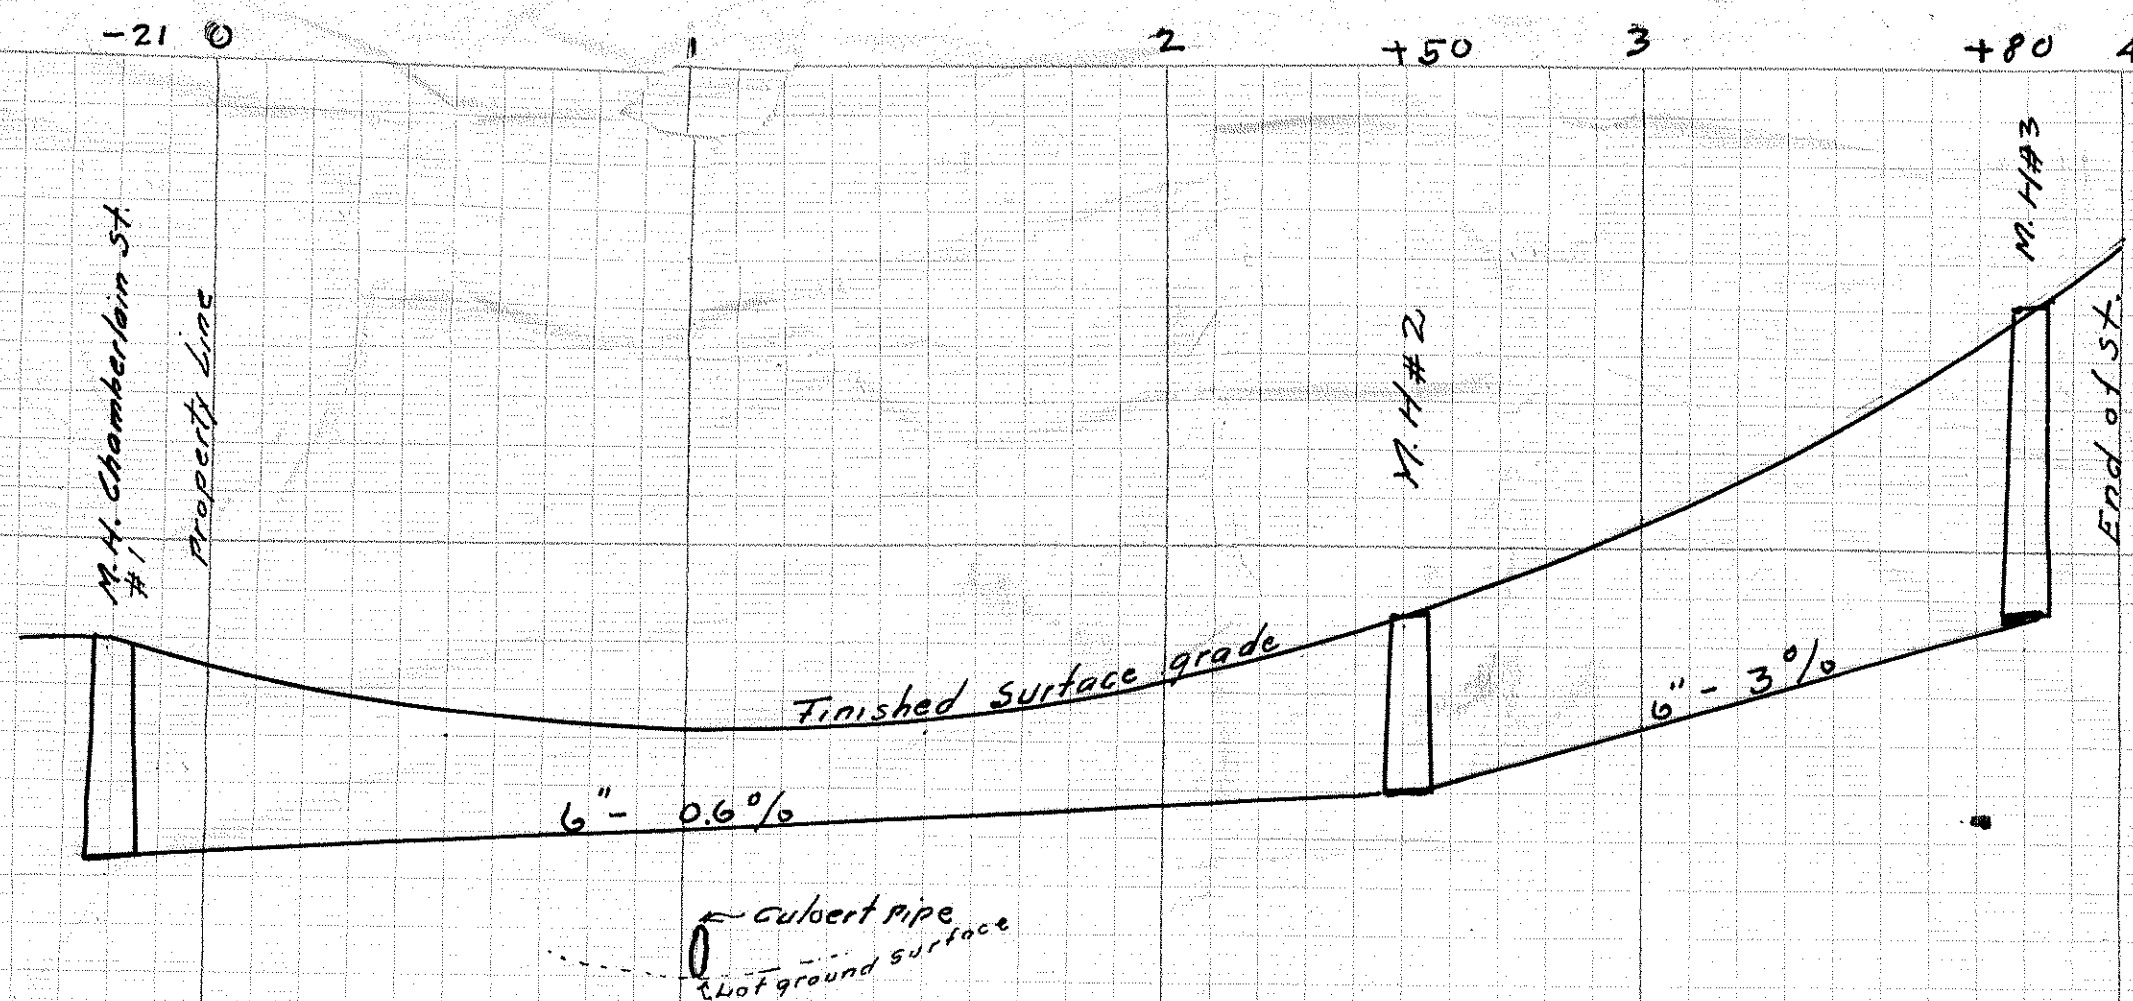

EXTENSION OF
"HARRIS-CHAMBERLAIN"
STAFFORD STREET
SEWER & WATER.

Apr. 1926

C. L. MANN
ENGR

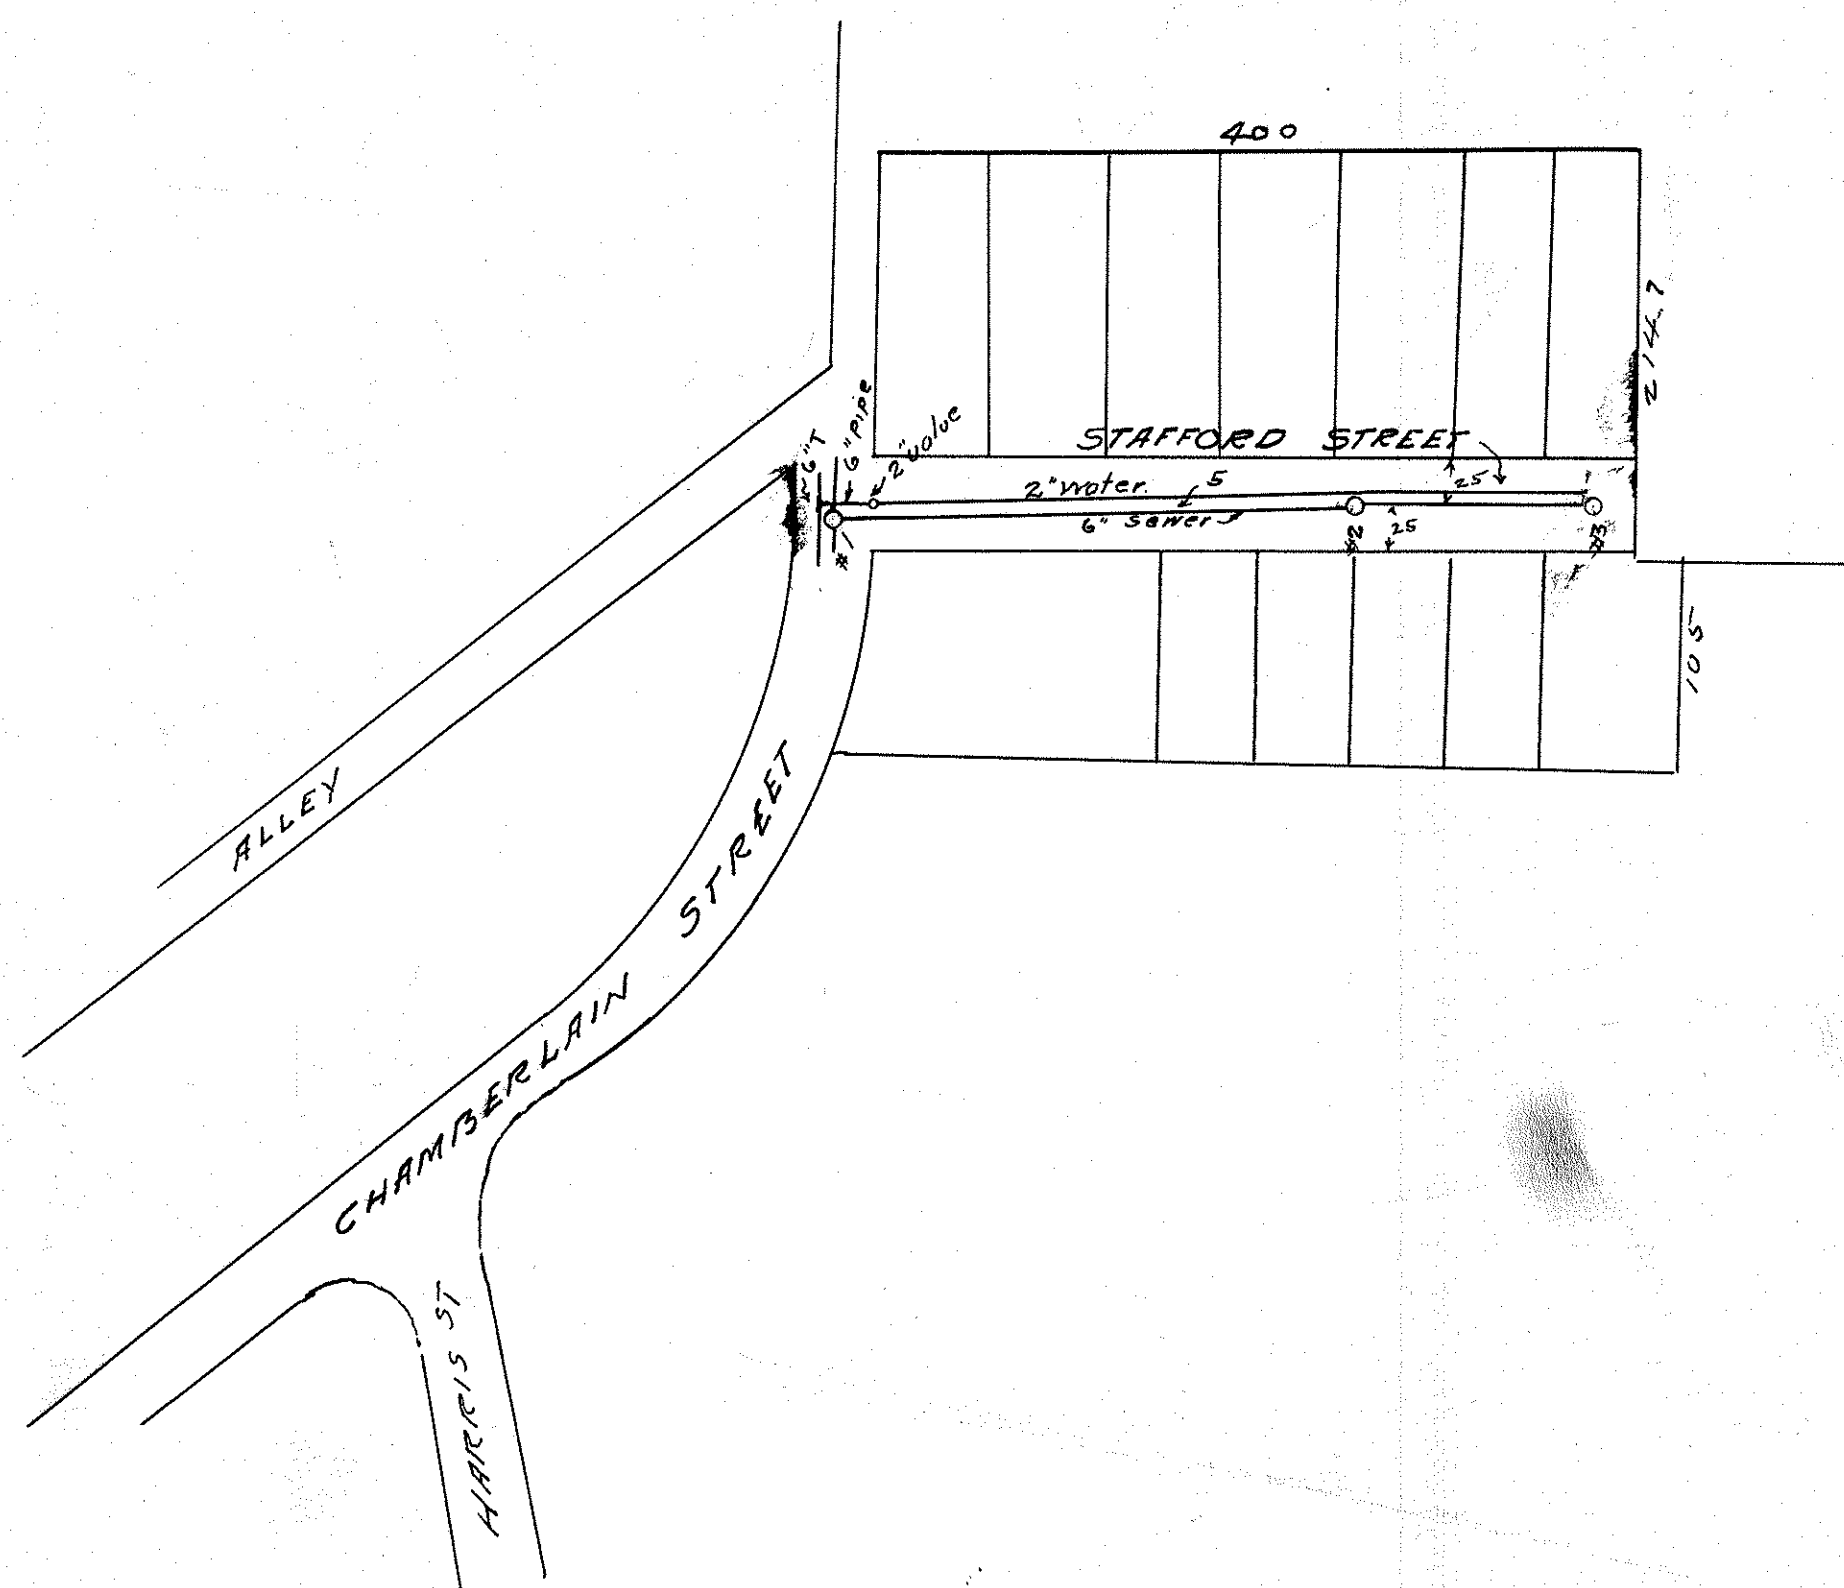

WILMONT RALEIGH N.C. WATER & SEWER

G. L. MANN
Engr

Scale 1" = 100

AUG 1925

Note:
Water & Sewer Slubs for Lots
on Paved Streets shown by
letters 'W' & 'H' respectively
cut on face of curb.
June 1927



WILMONT

RALEIGH, N. C.

SCALE 1" = 100'


AUGUST 1925

C. L. MANN CONSULTING ENGINEER
W. ALLEN FIELD ENGINEER

NOTE: For location of sewer lines and connections and for water pipe lines and connections see WILMONT WATER & SEWER MAP. Property lines 5' from edge of sidewalk on all front streets and on all streets more than 40' wide, on all other streets 2' from edge of sidewalk.


By Henry S. Mann


DR LOVE

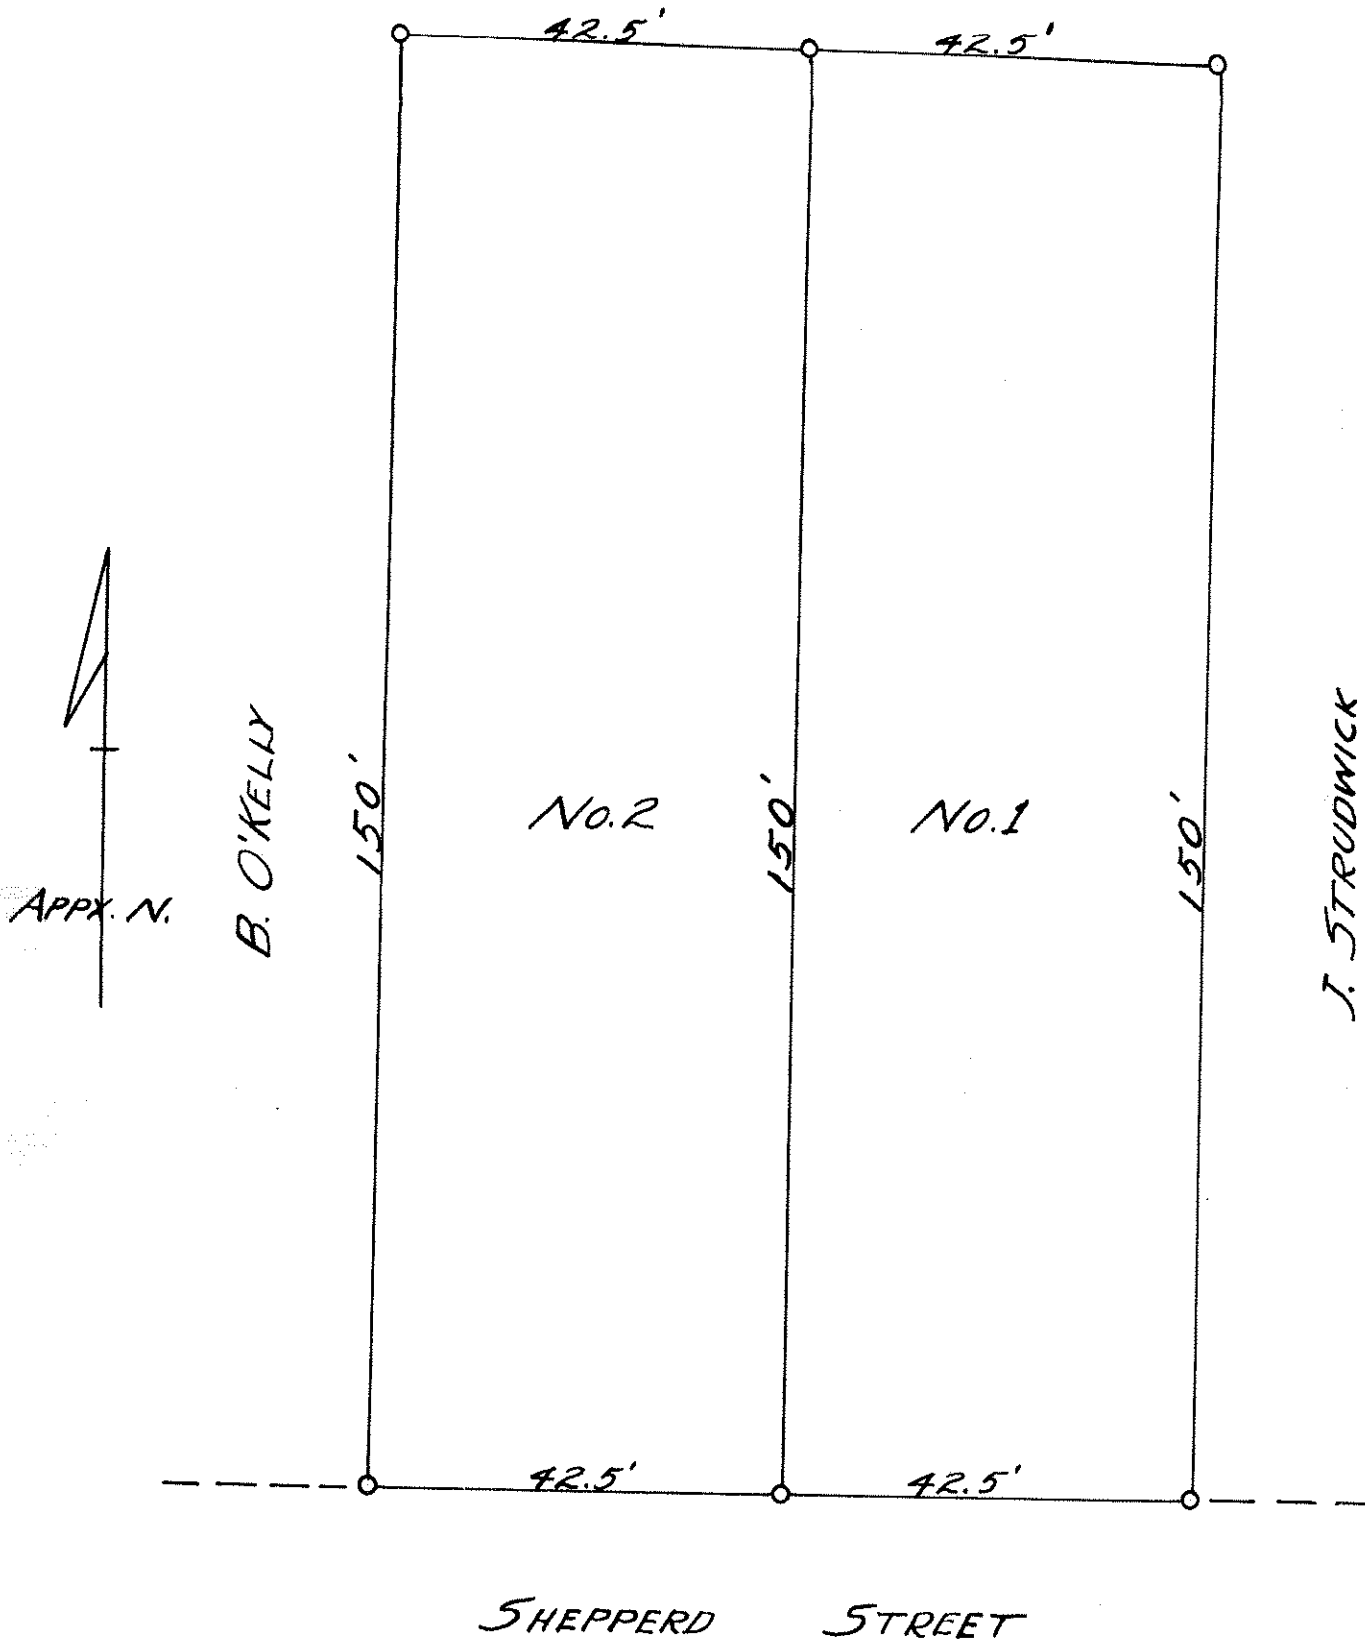

PROPERTY
OF
CORNELIA ALLEN
Scale 1"=20' Raleigh, N.C.
Oct 21, 1925 W. T. Cox. Eng.

MORRISVILLE, N.C.
SURVEYED & PLATTED
By Riddick & Mann
Scale 1"=200' Jan. 1913

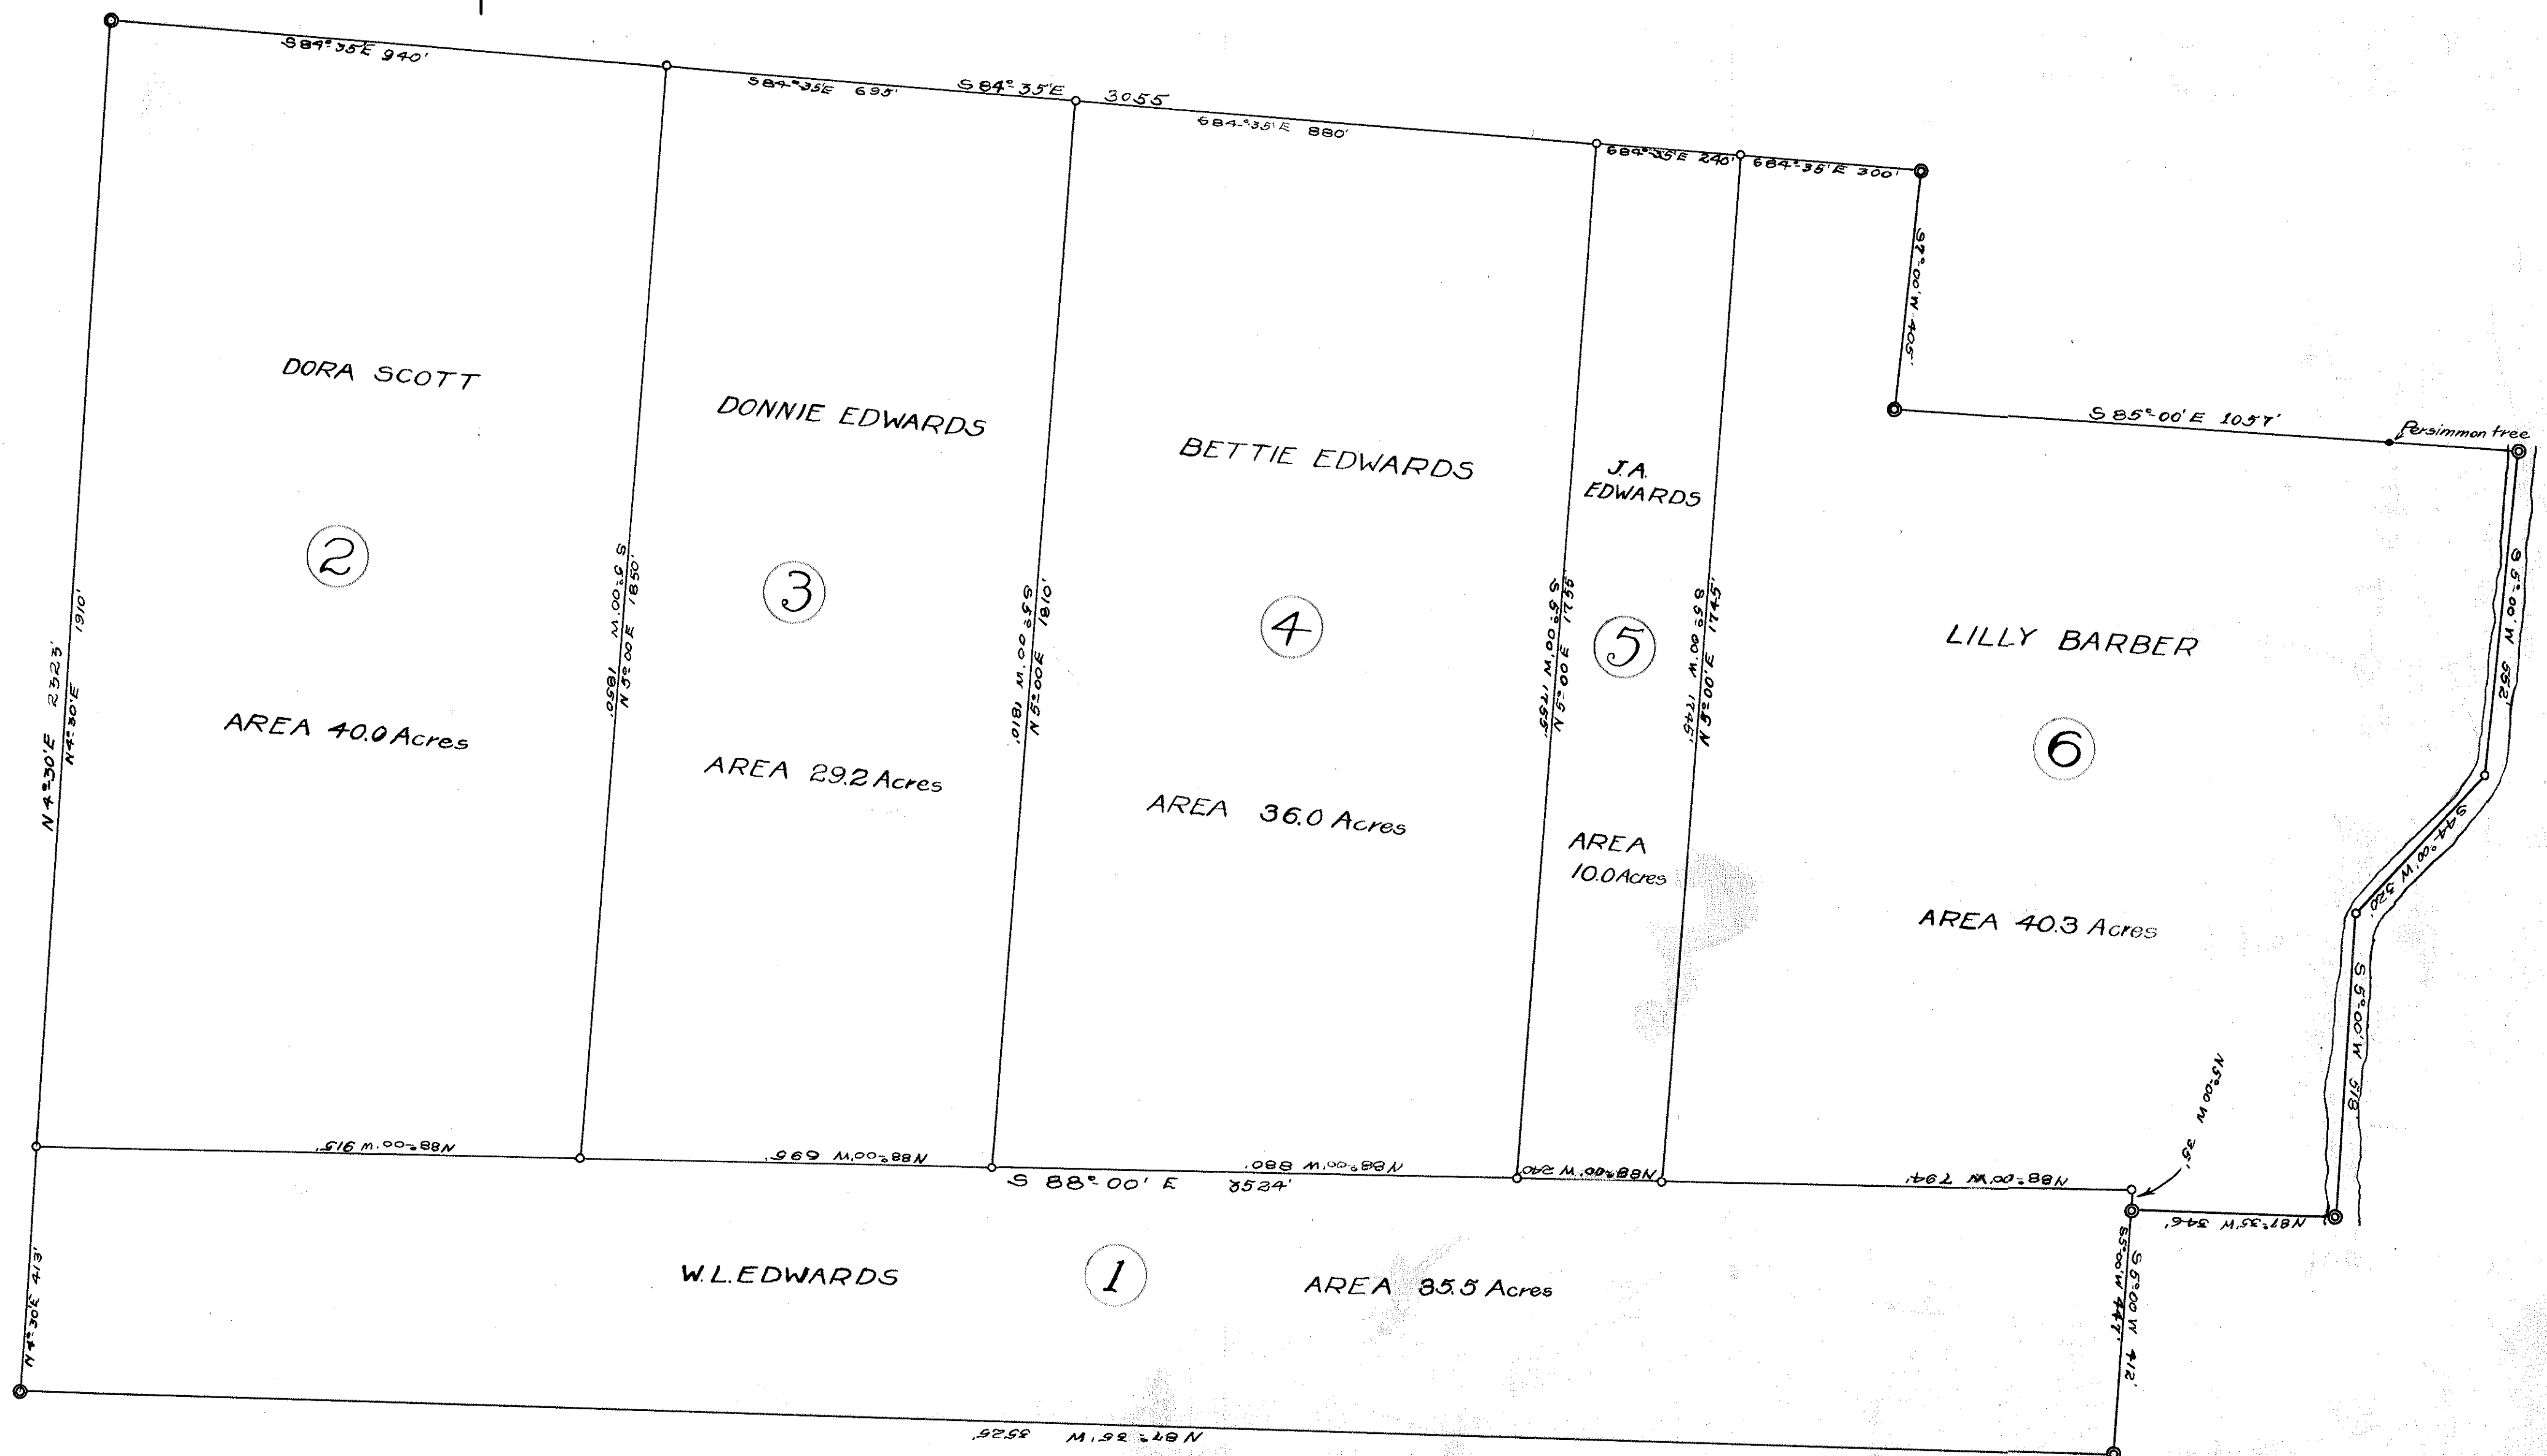

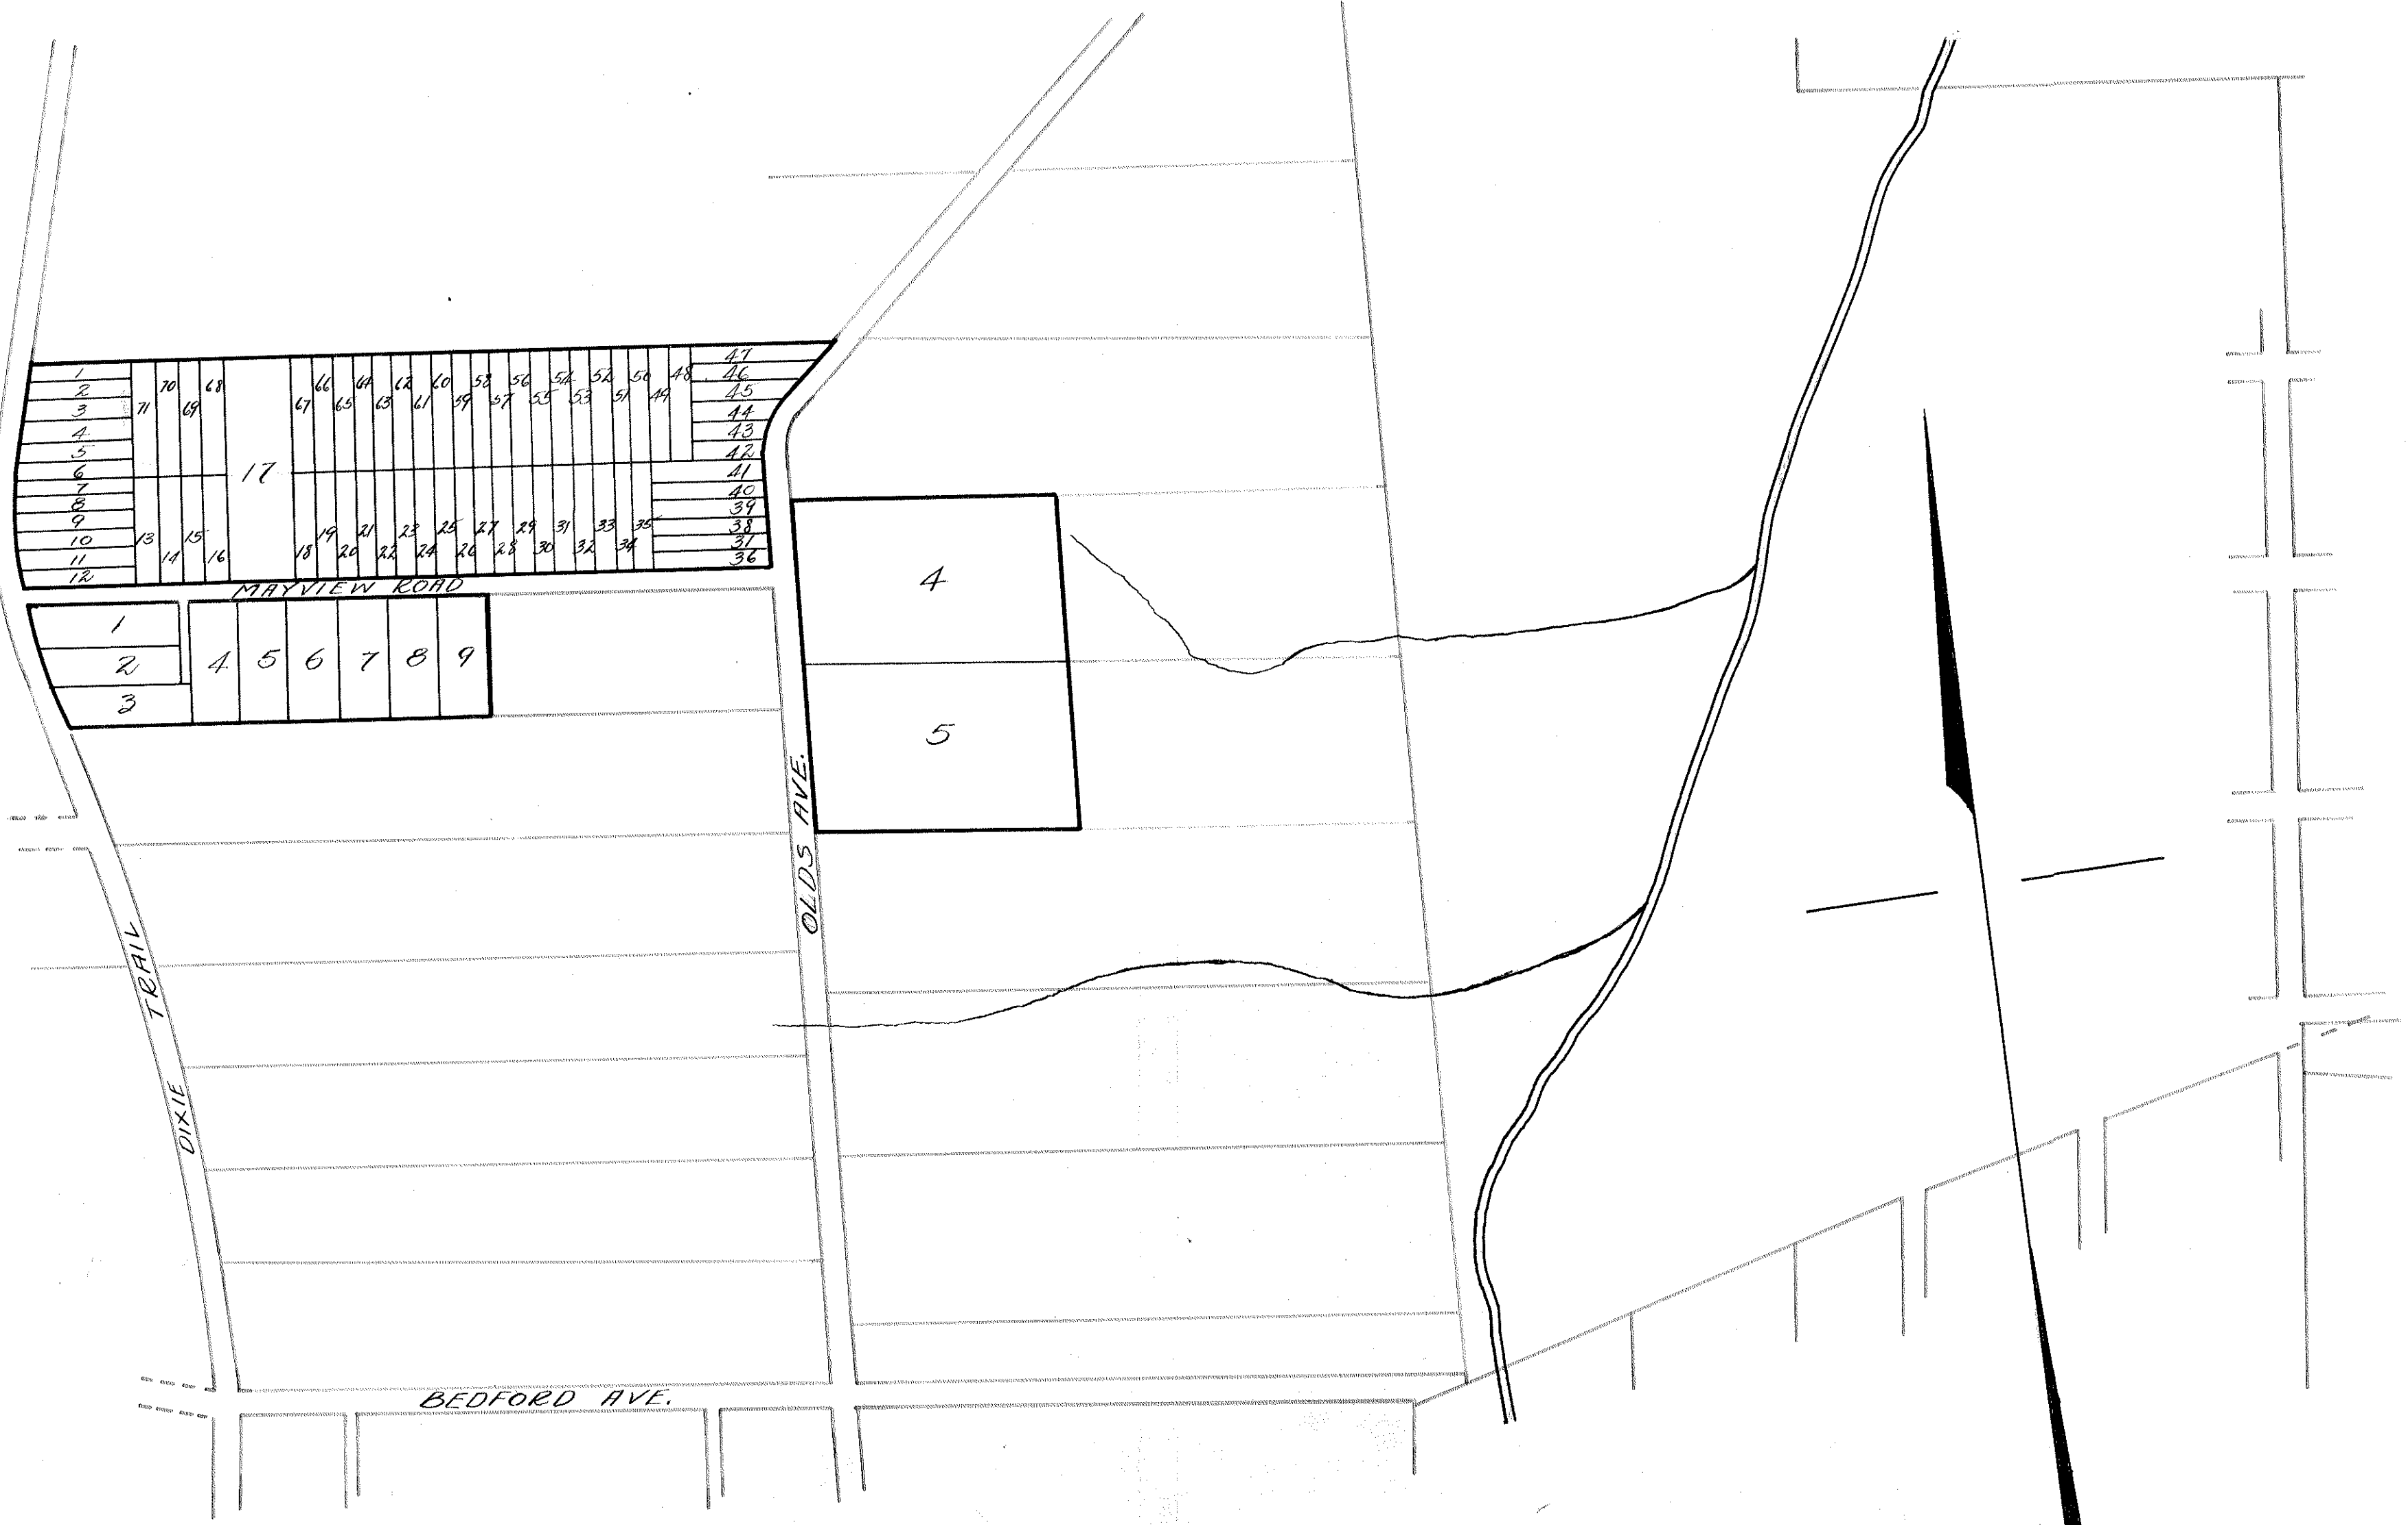


PART OF FARRIOR LAND

SCALE 1"=200'

March 1926

CL Mann, Engr.


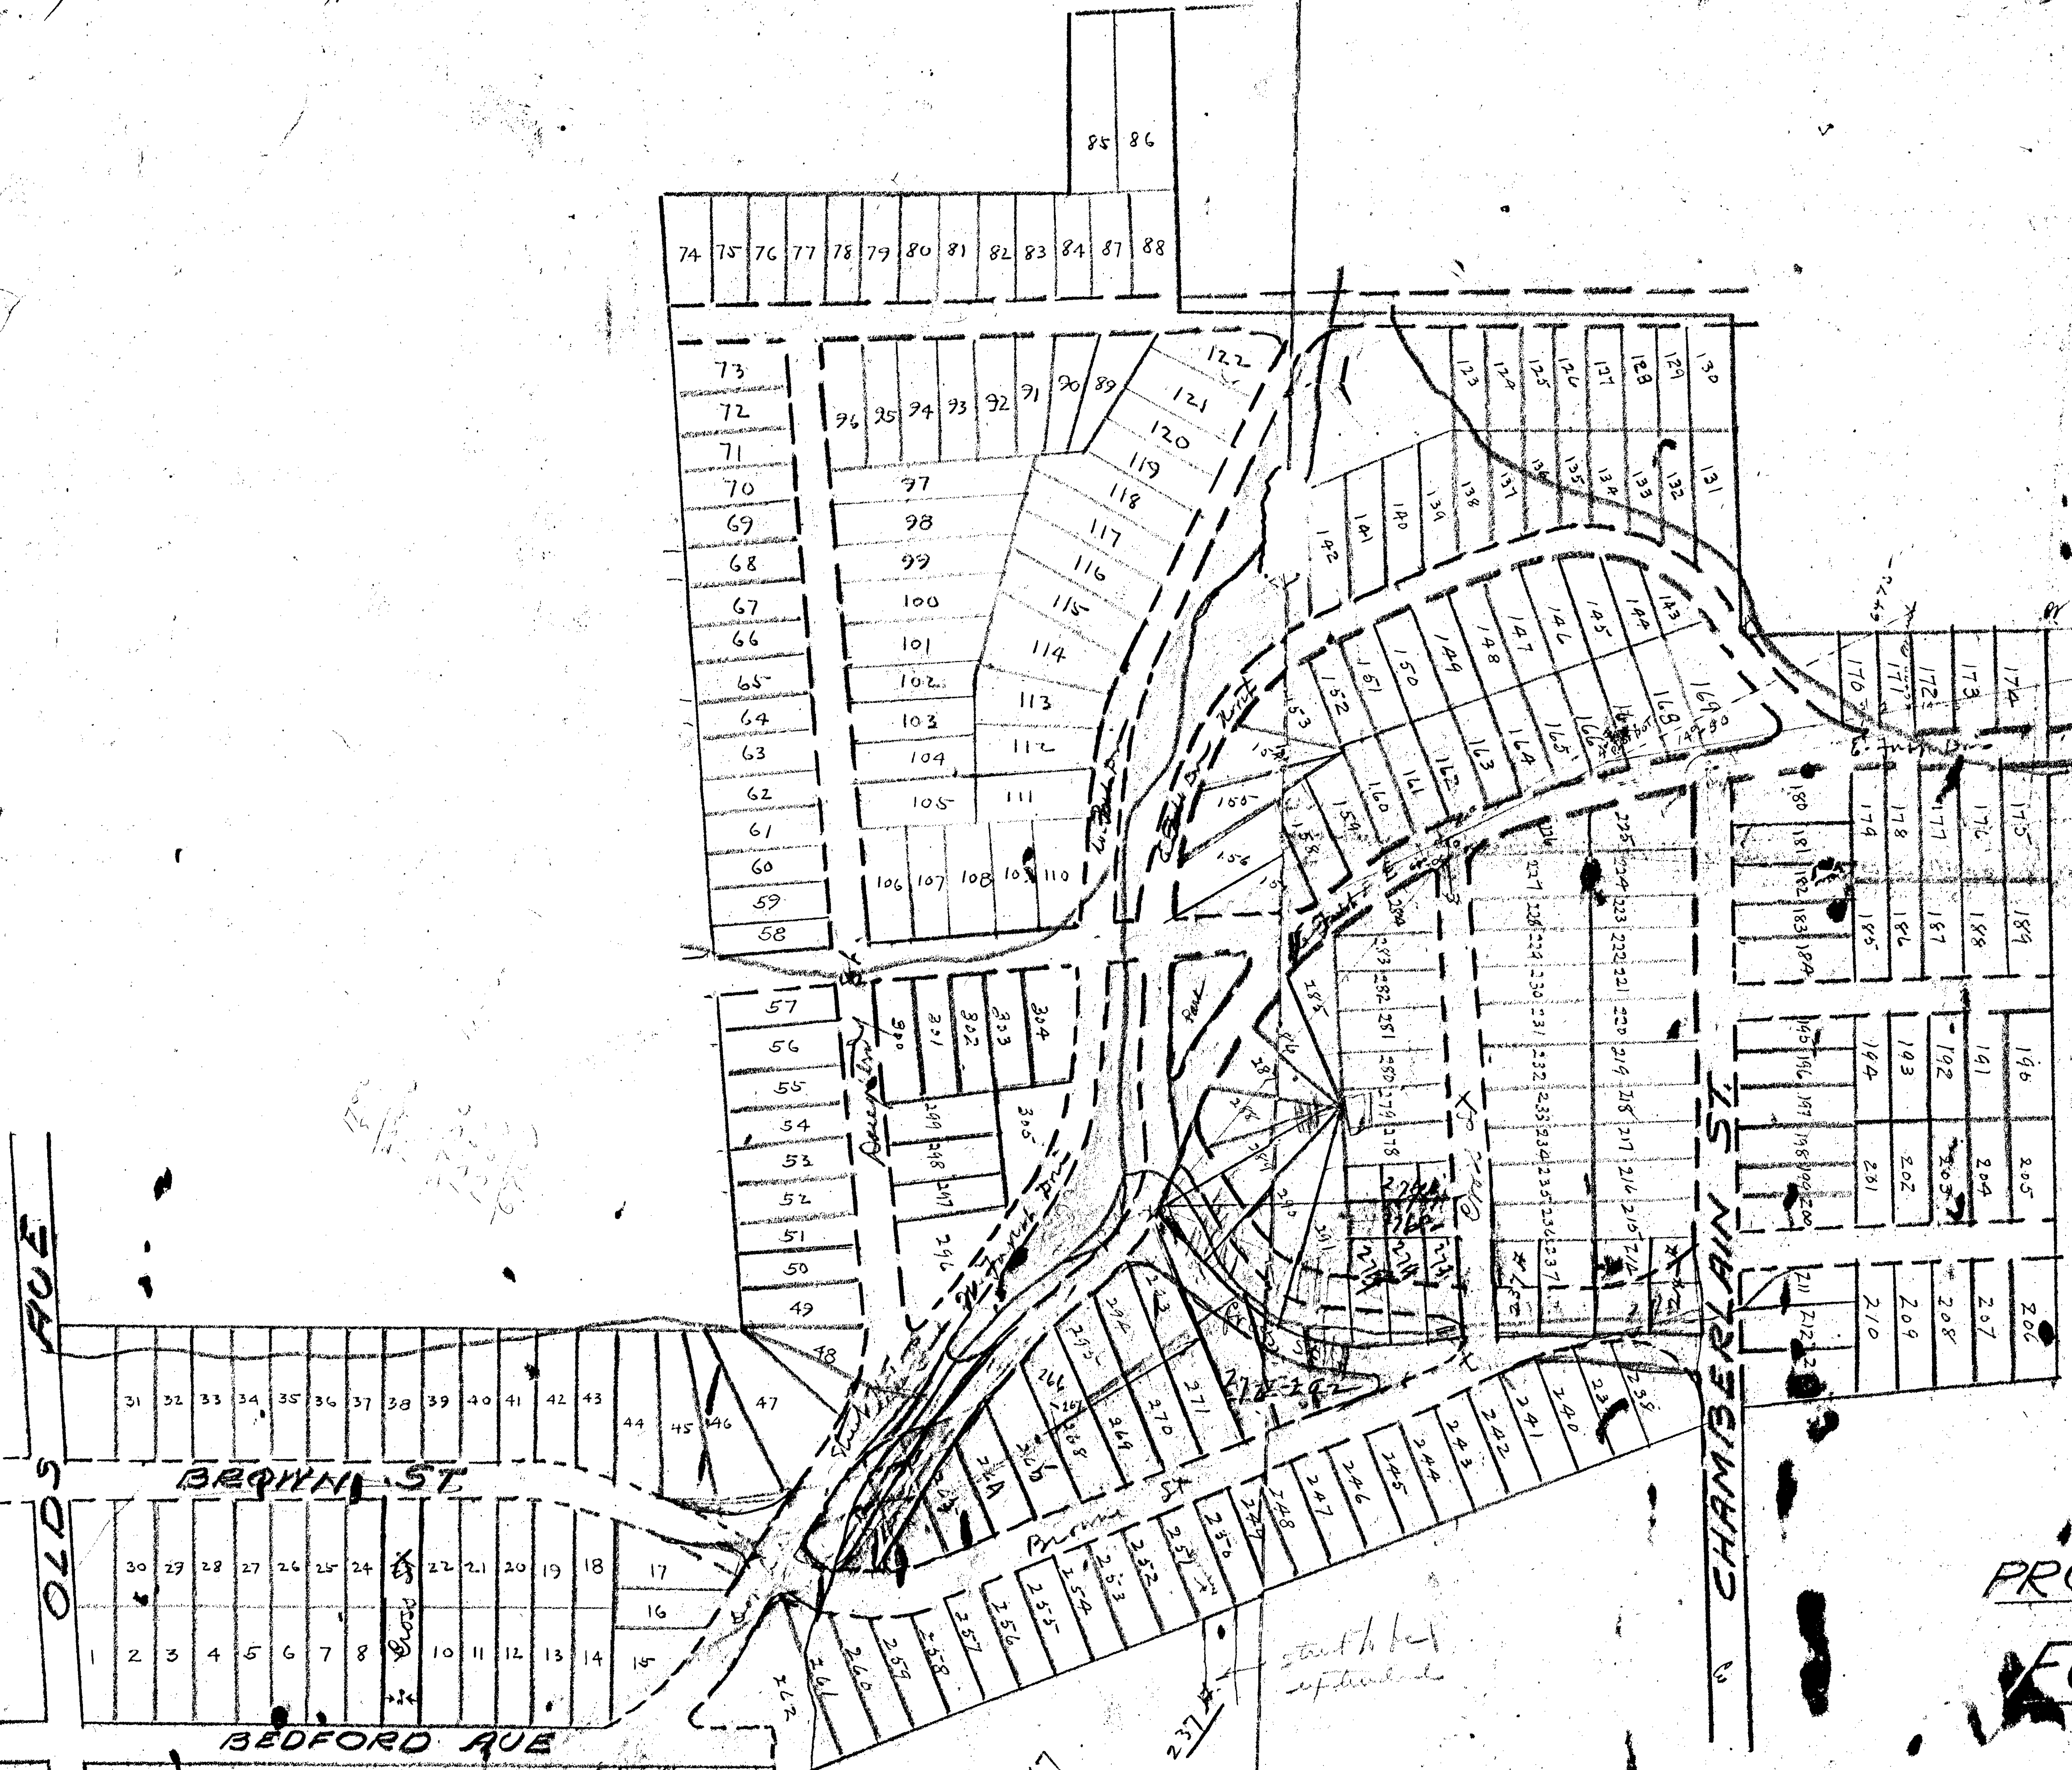


80
1256
1742
1900
1908
1923
1925
1927
1928
PROPOSED SUBDIVISION
FOREST HILLS.
PROPERTY
PARKER-HUNTER CO

C. L. MANN
Engineer
Scale 1"=100
JULY
3.26
1926

See #267
2 14-57
2 37-57

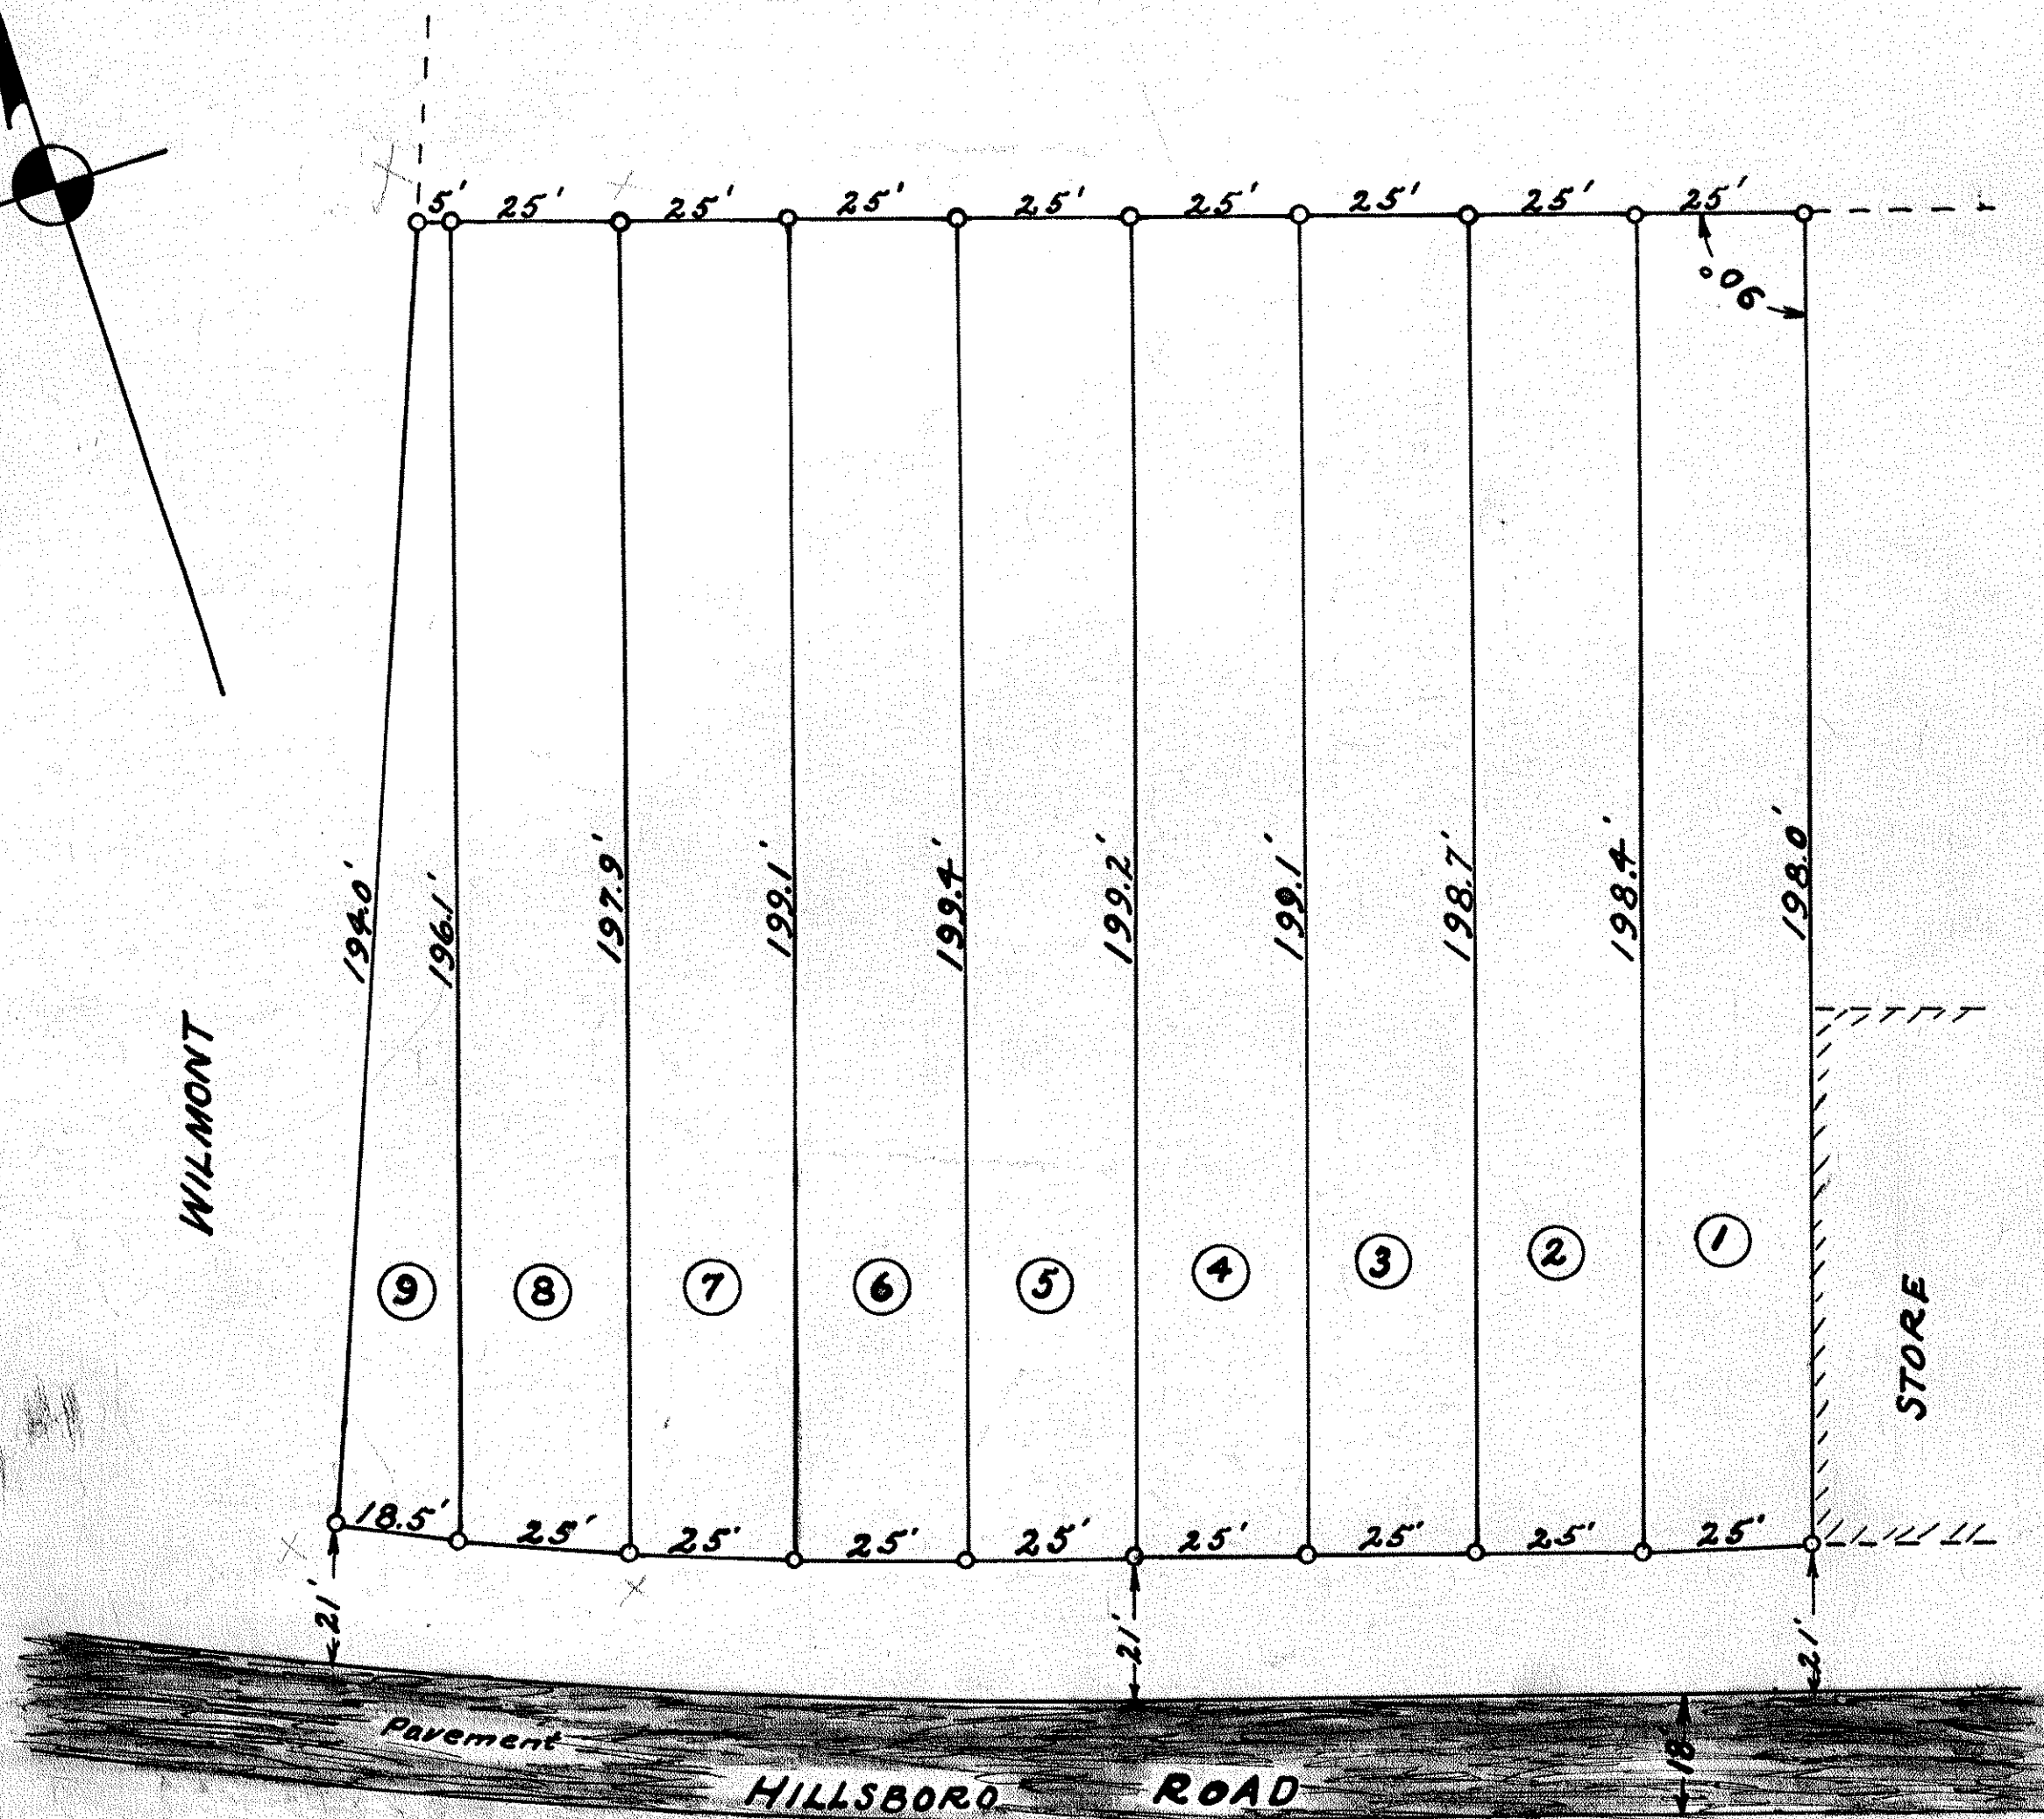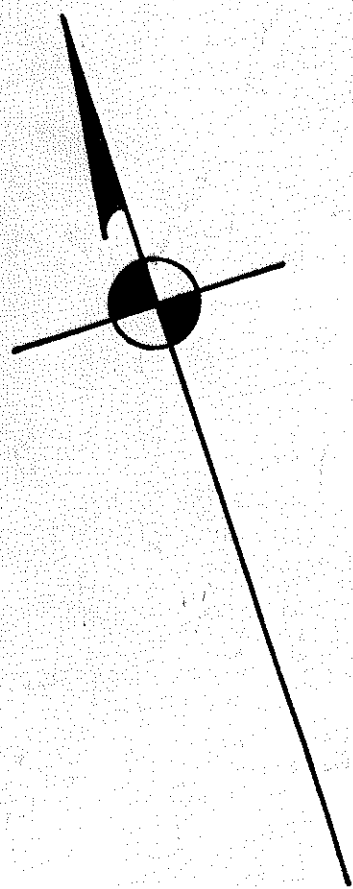

SUBDIVISION OF LOTS 6 & 7
BAGWELL SUBDIVISION NO. 1
PROPERTY OF R.W. WYNNE
April 1926

Scale 1" = 25'

C.L. MANN, ENGR.

TREE LEGEND	
1	15' Pecan
2	24' Elm
3	8' Maple
4	6' Maple
5	15' Elm
6	7' Elm
7	3' Maple
8	6' Maple
9	10' Maple
10	15' Maple
11	6' Maple



C.B. GILL LOT **Cor. WEST 8 HILLSBORO STS.**

RALEIGH
N.C.
 Surveyed & plotted


by **E.L. MANN**
JULY-1922

Scale 1" = 10'

43' to No. 5 side
 No fence
 B.L. 307 P. 430-44

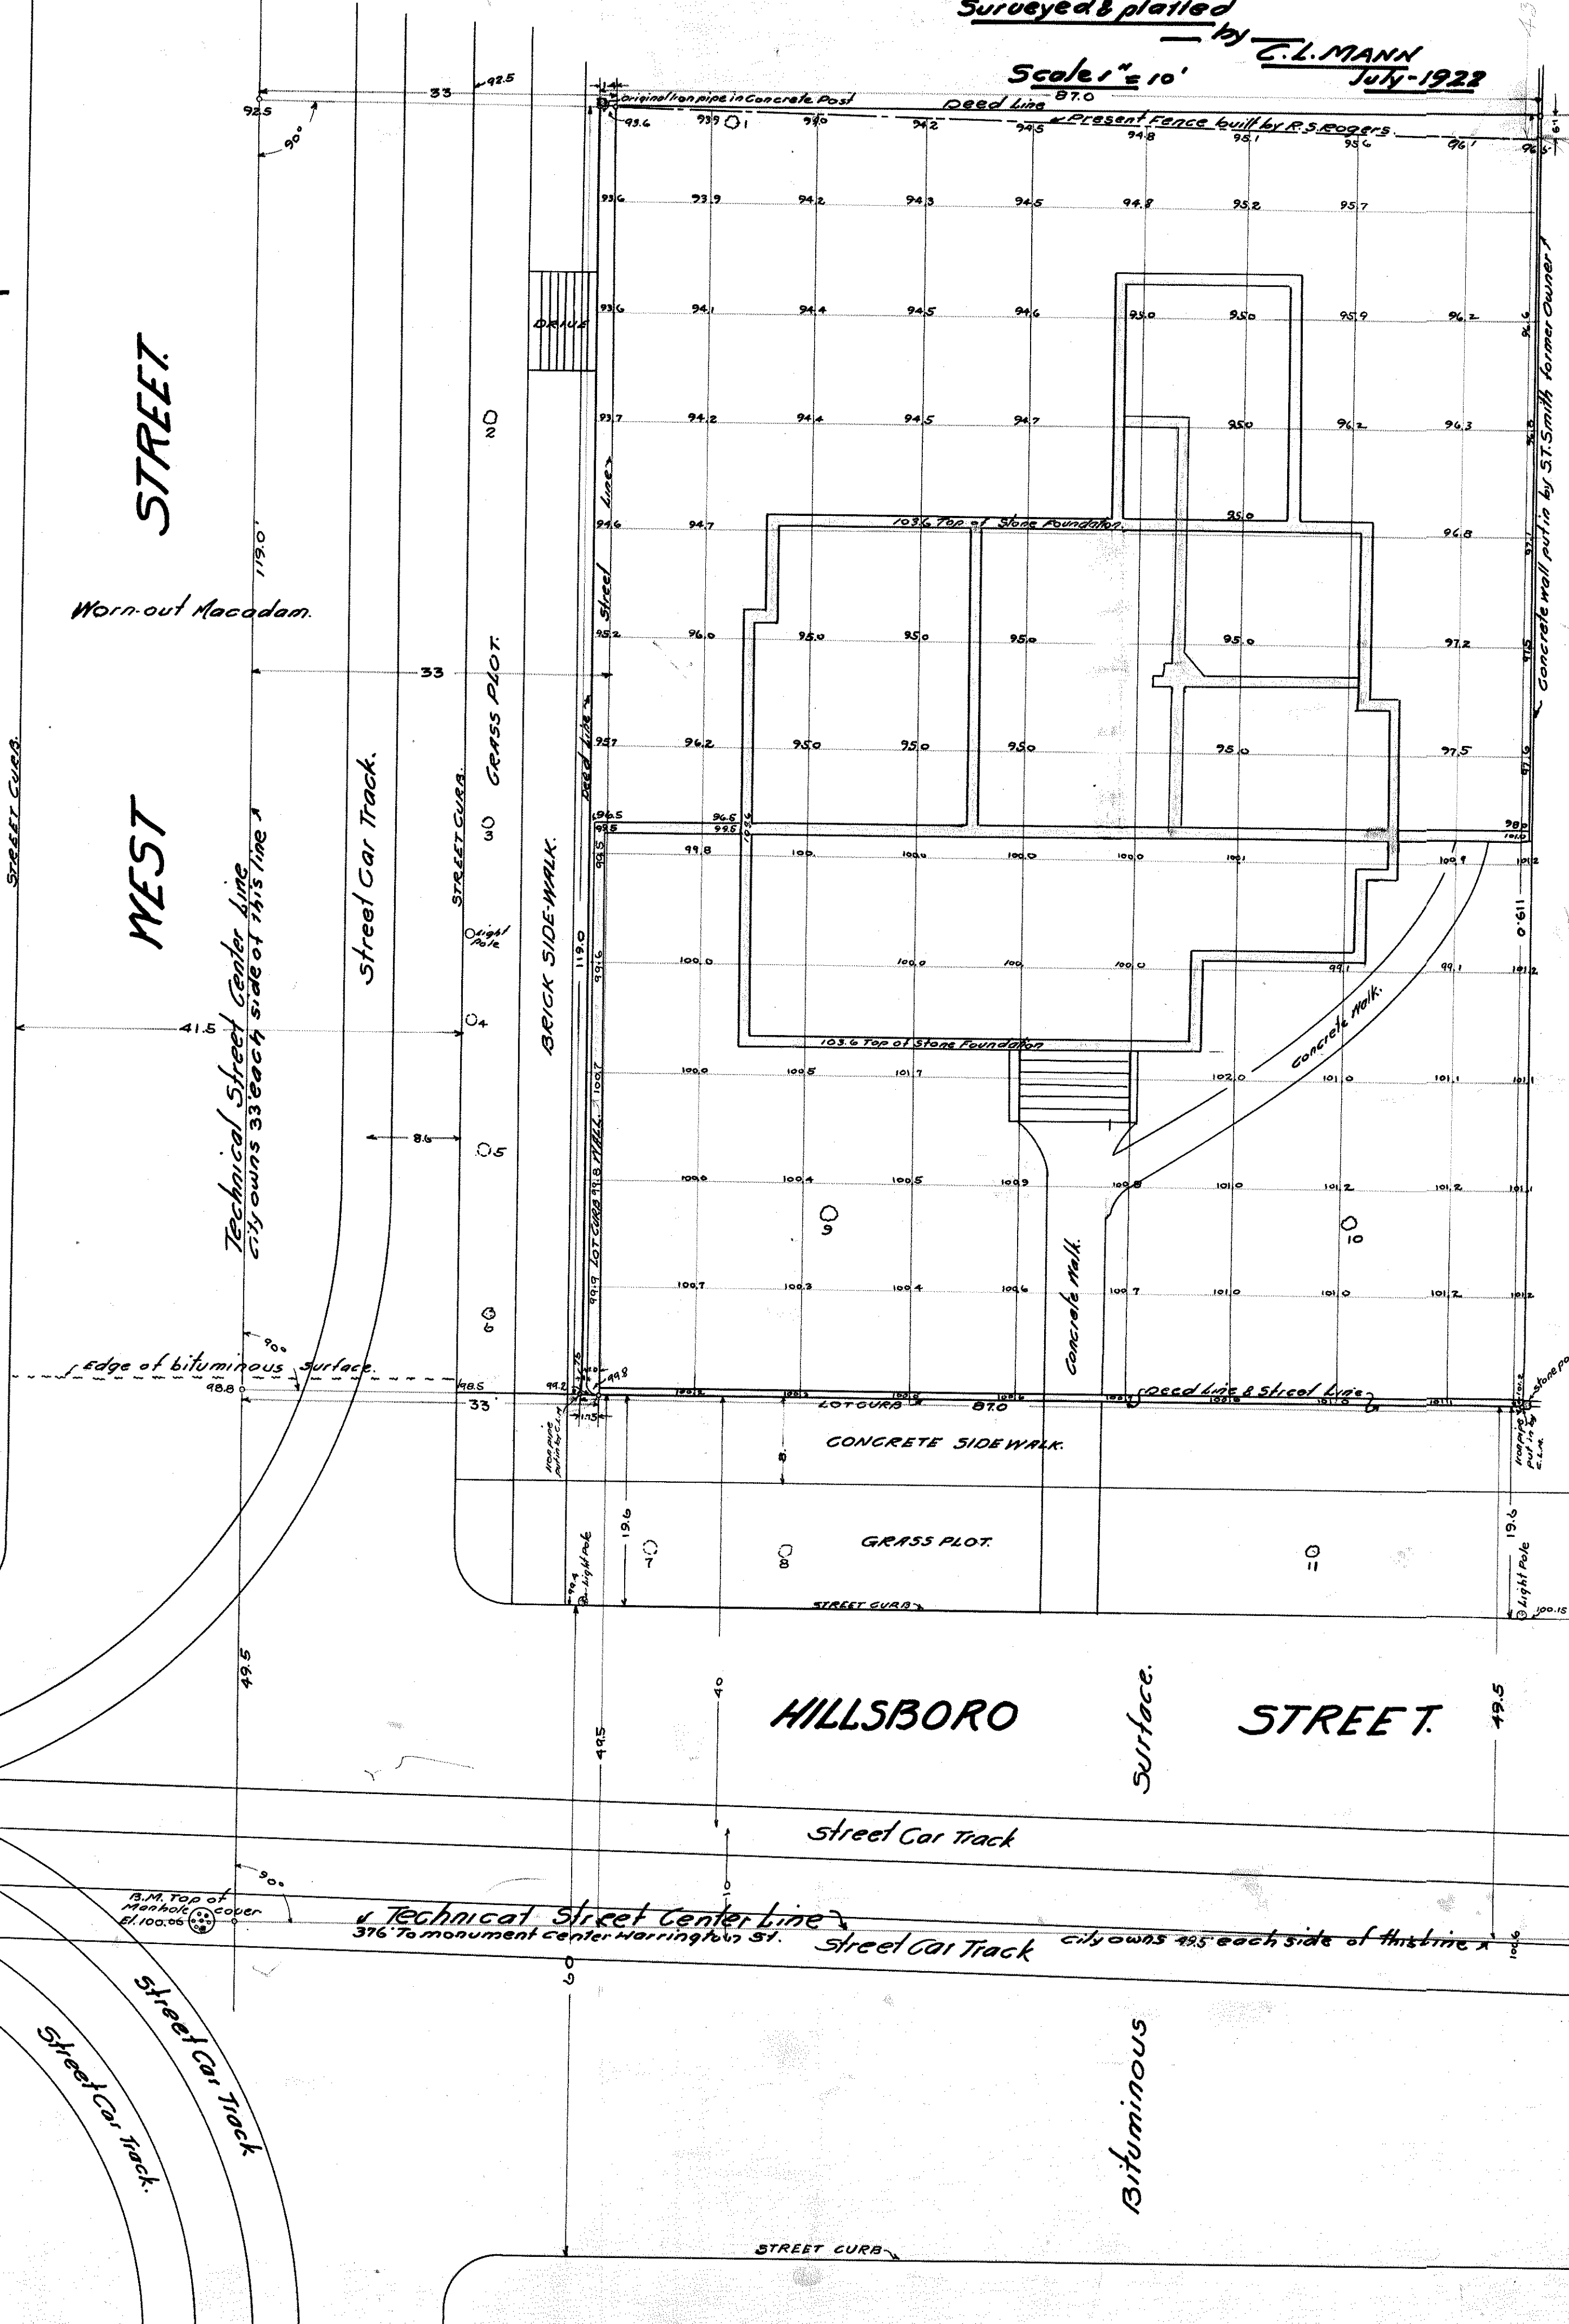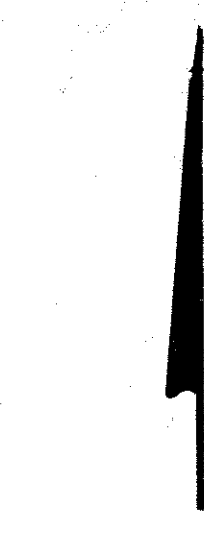

476

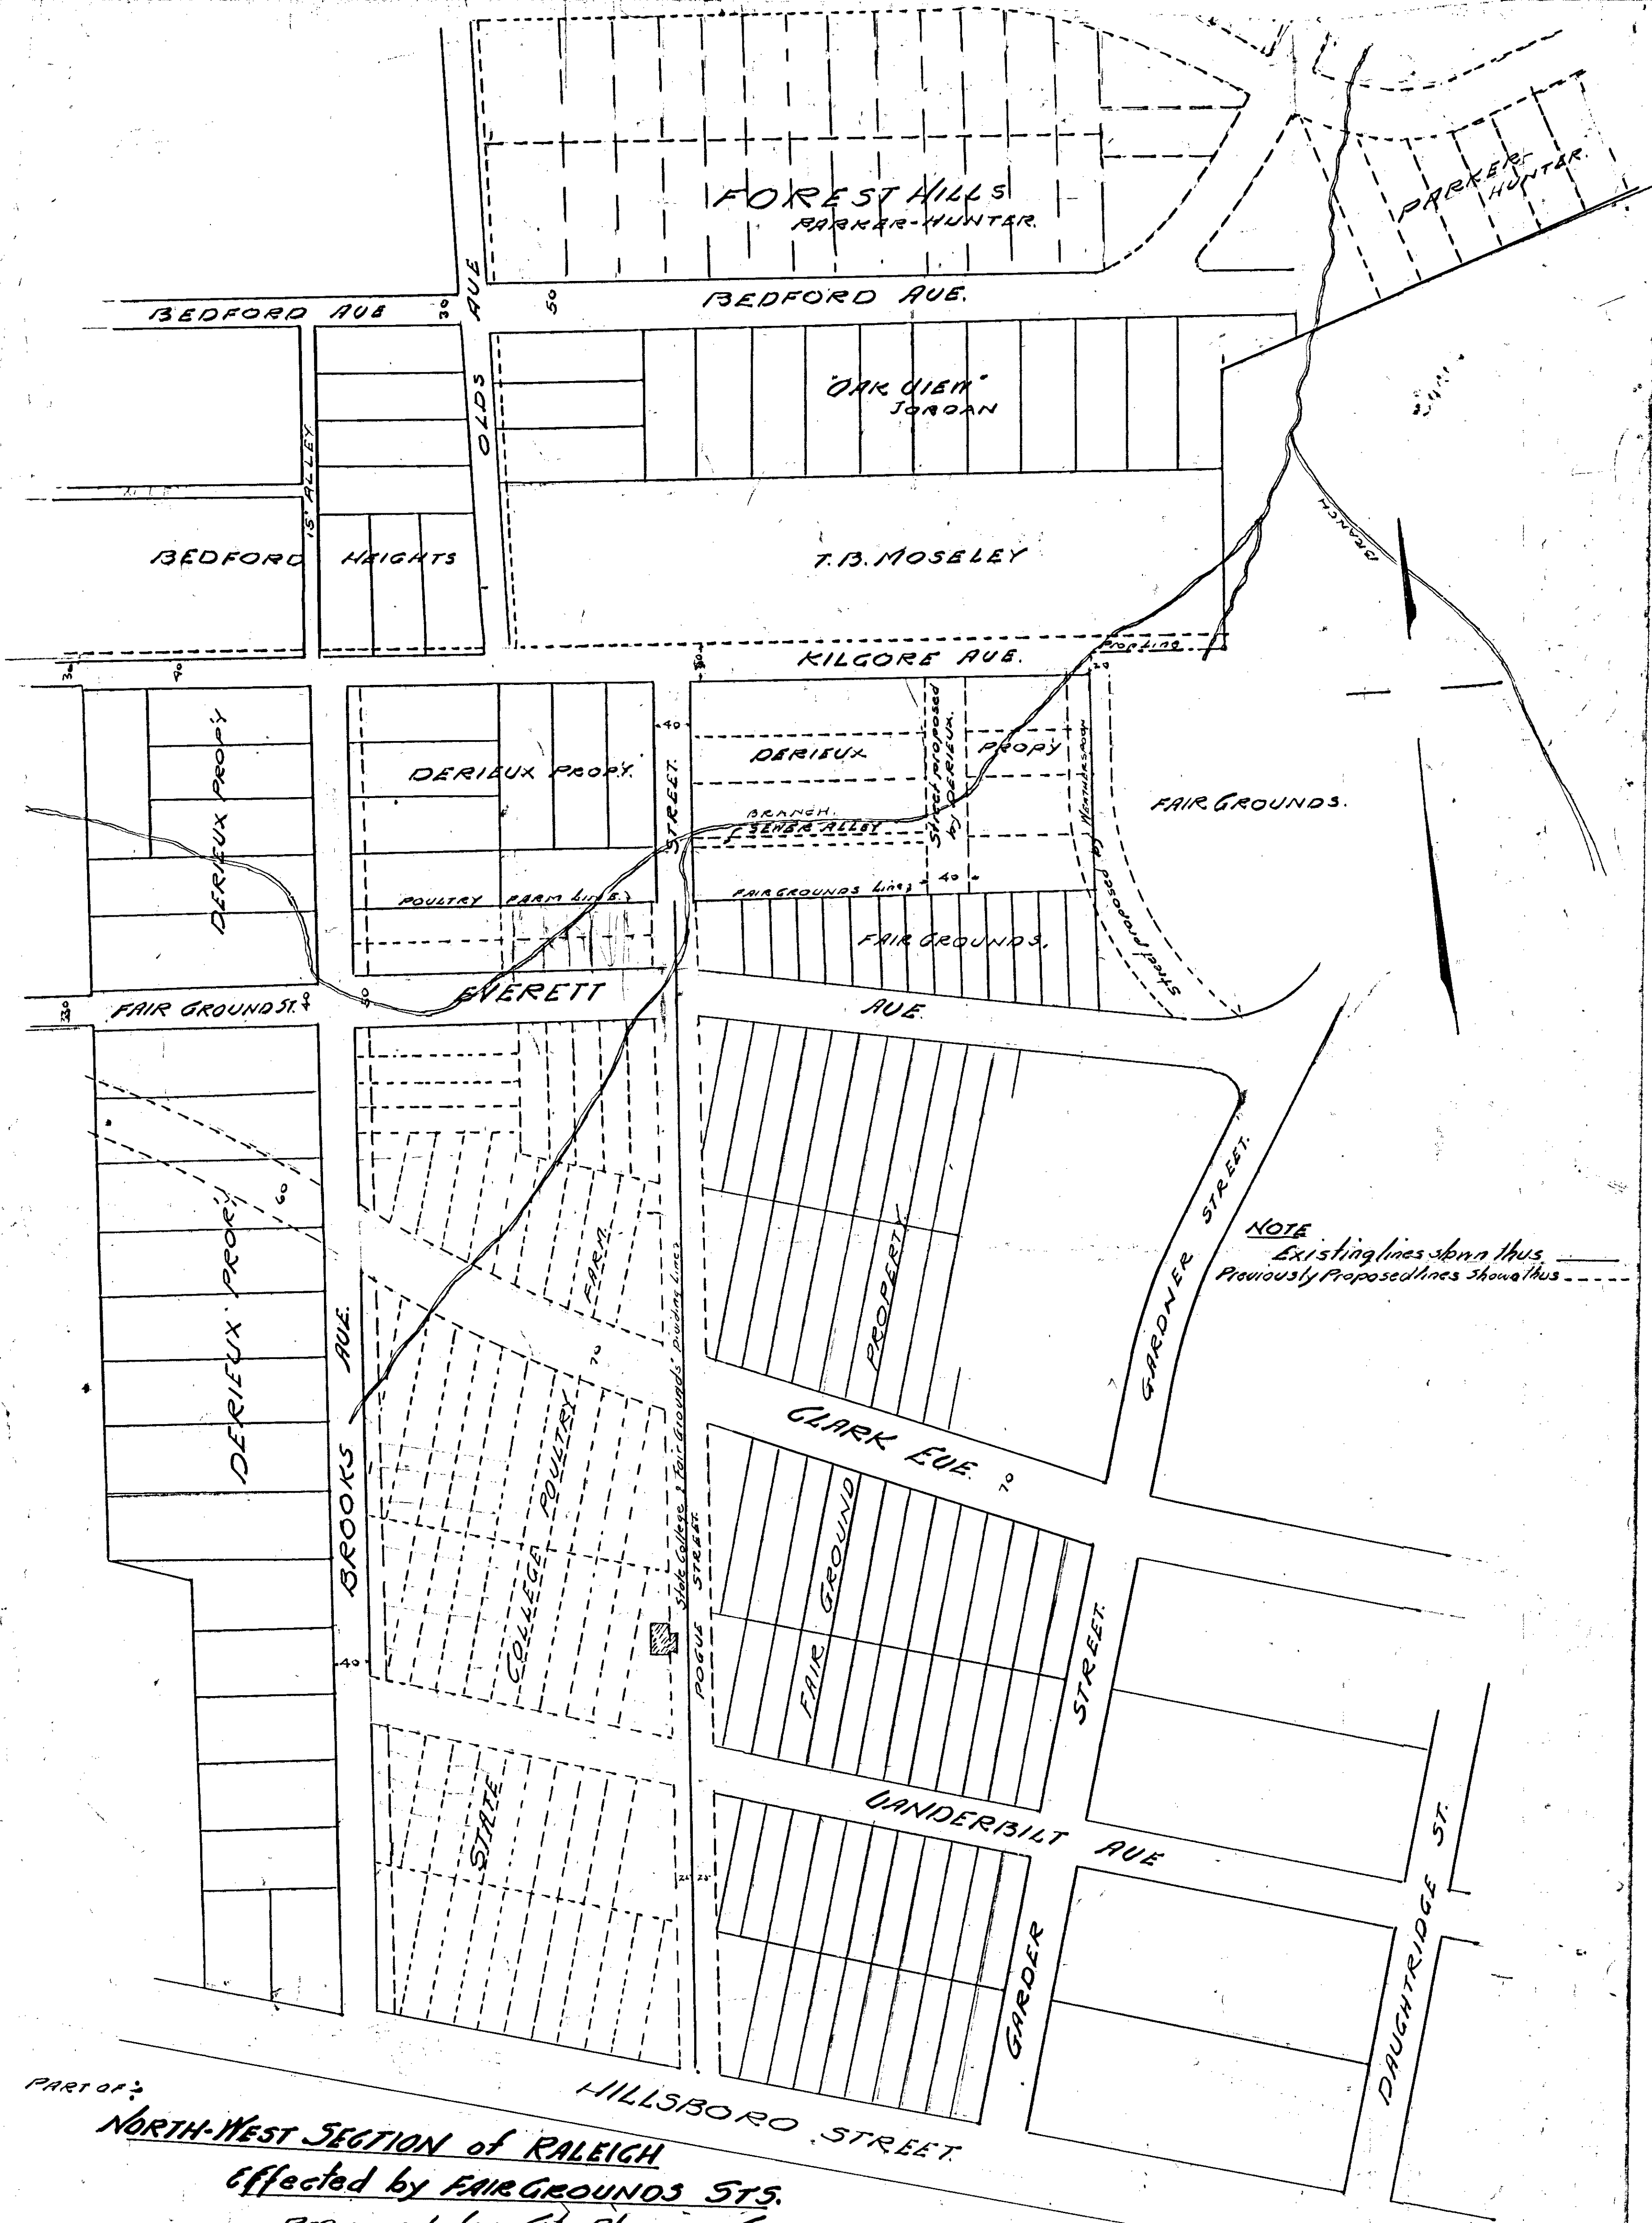


PART OF:
NORTH-WEST SECTION OF RALEIGH
Effected by FAIR GROUND'S STS.
Prepared for City Planning Com.

G.L. MANNING

Scale 1" = 100'

Aug 22, 1926

377

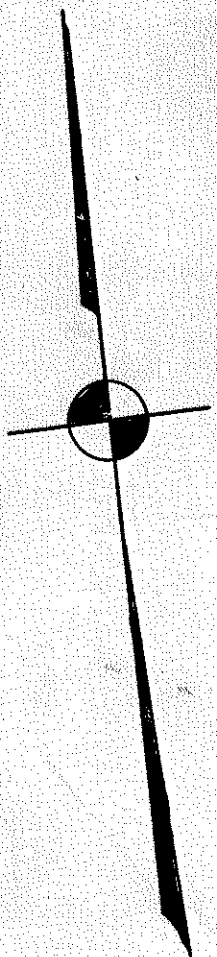

SAN DOMINGO

BUTLER ST

Iron pipe
89-40

55-55W
313

Iron pipe

30. side of road
214.3

400

2.4 A.

260.5

HOUSE

30

Line 1/4 mi. west of side of road
342.7

OBERLIN ROAD

JIM MORGAN

185.7

- 1 -

164.3

- 2 -

142.6

- 3 -

121.0


PROPERTY
— of —
CHAS. BLOUNT
OBERLIN

C. L. MANN
ENGR

Scale 1" = 50'

AUG 1926

3.78

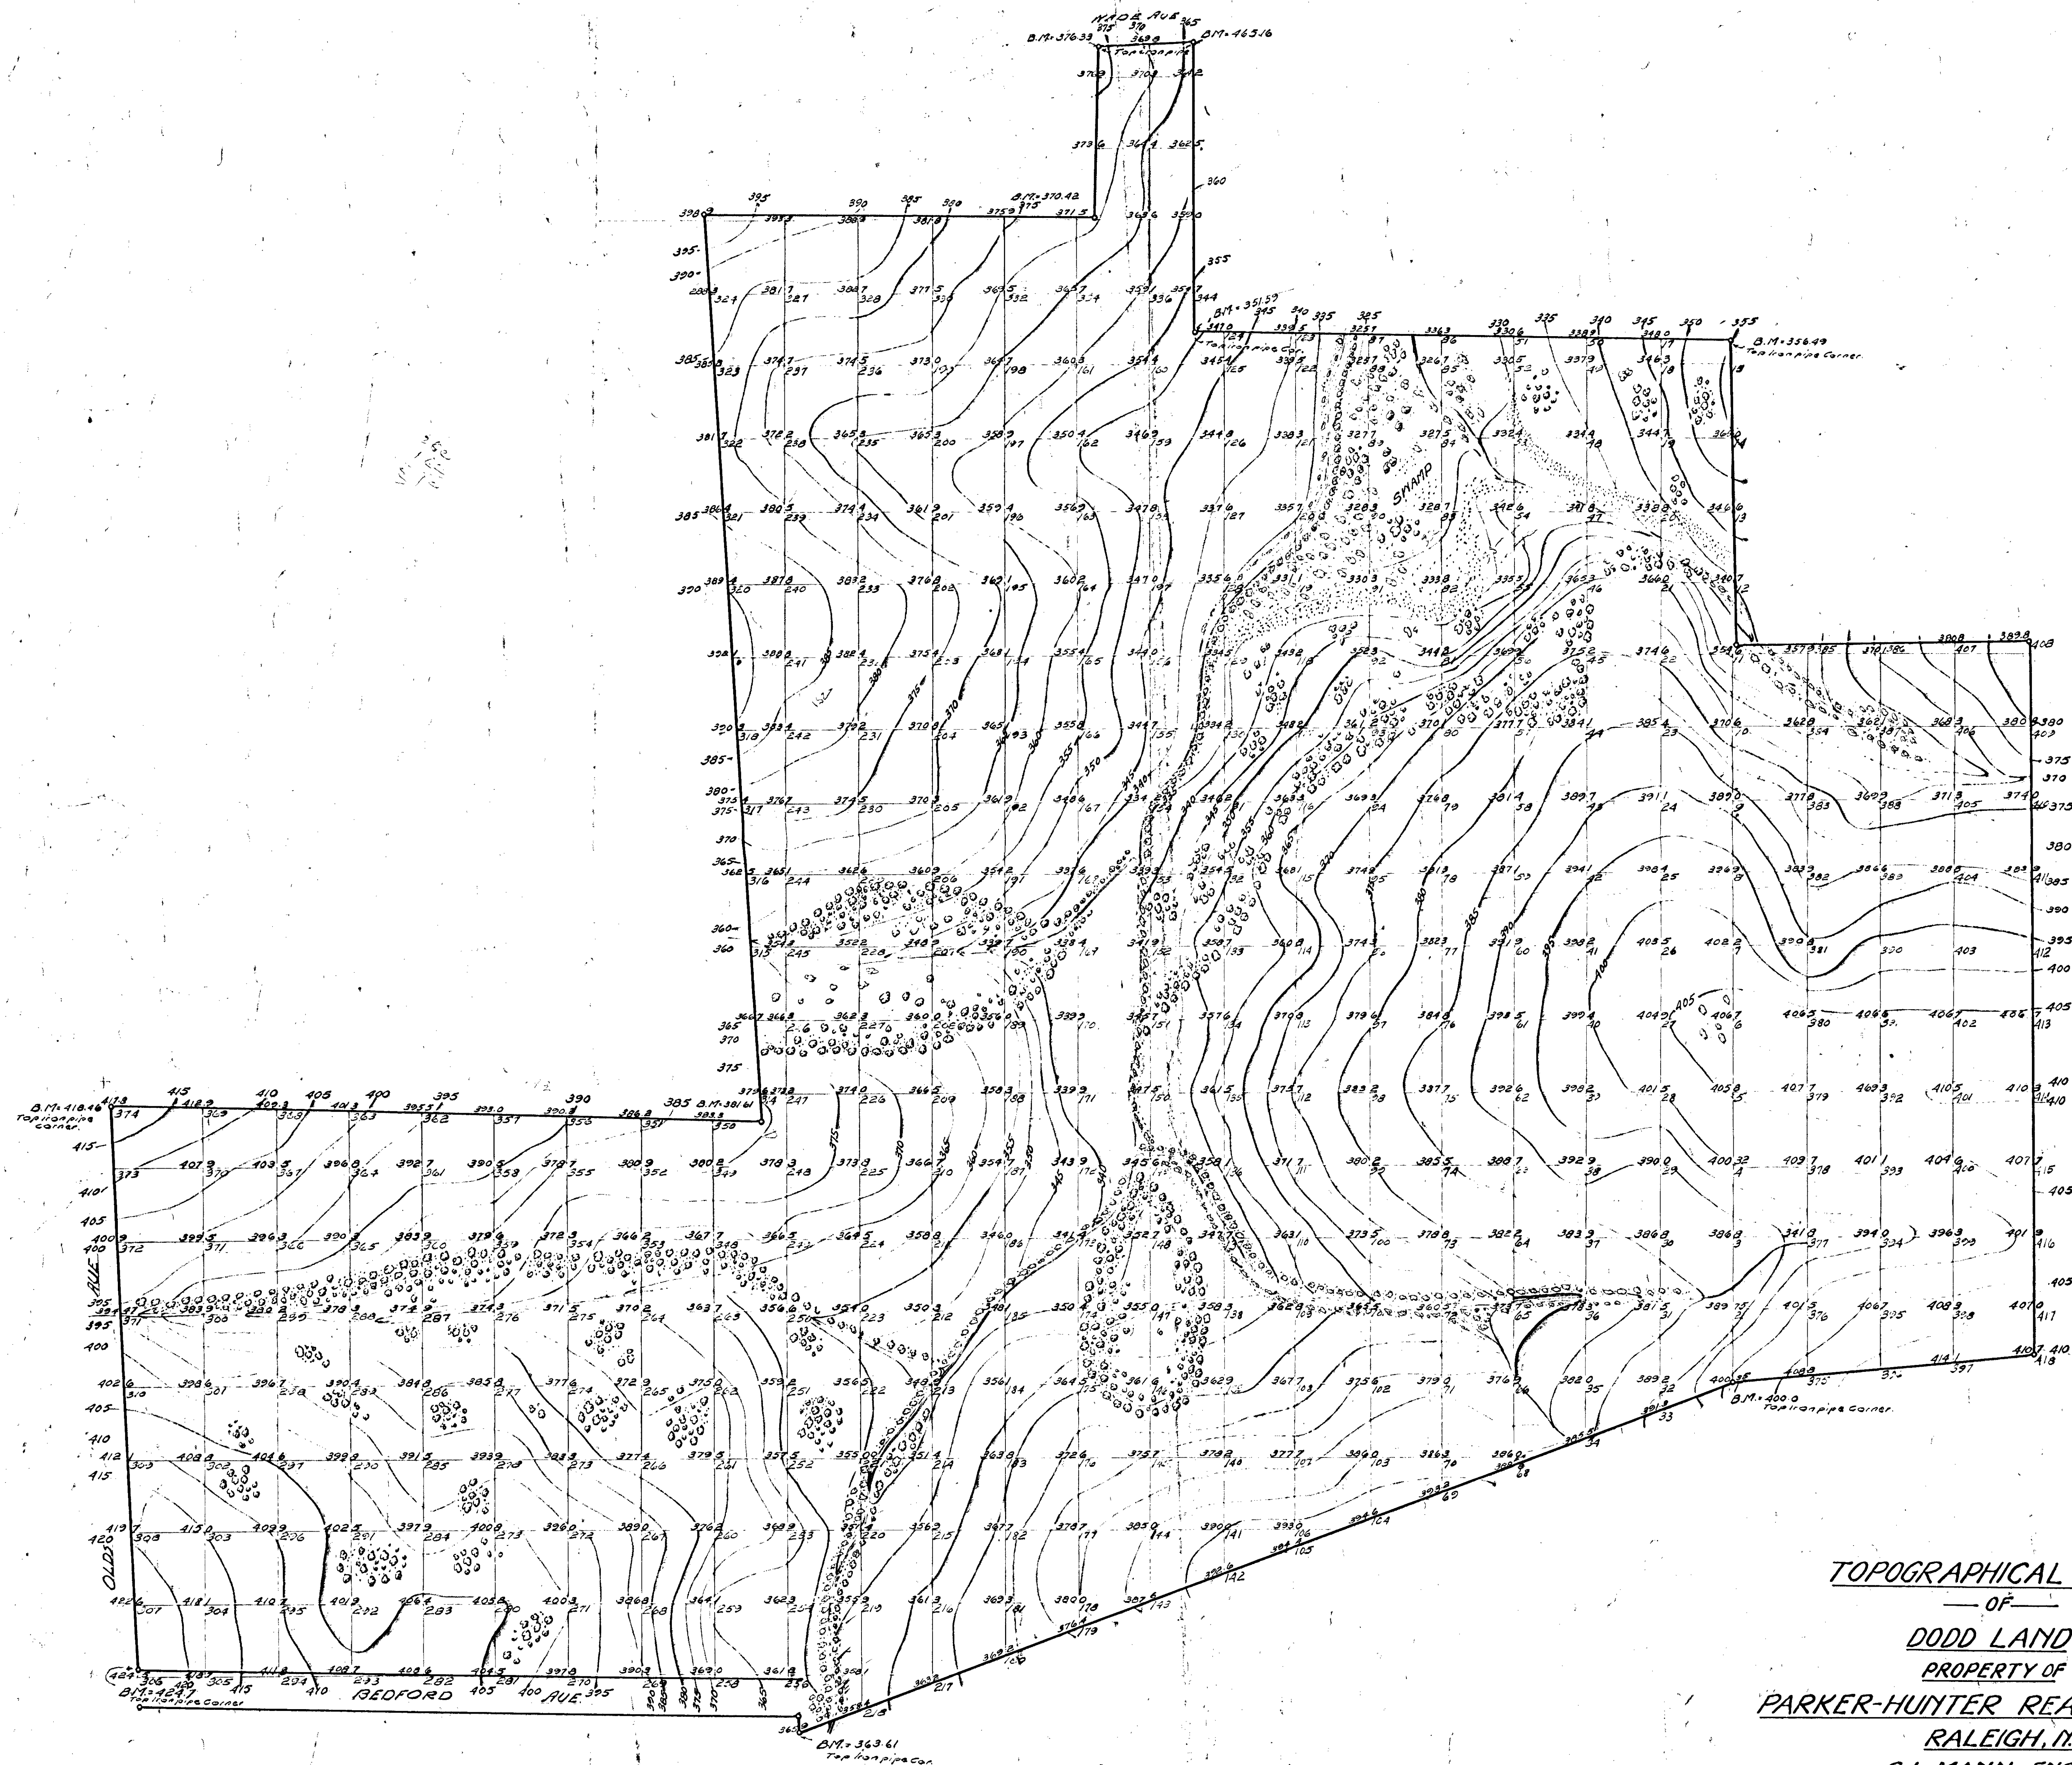


TOPOGRAPHICAL MAP
— OF —
DODD LAND
PROPERTY OF
PARKER-HUNTER REALTY COMPANY
RALEIGH, N.C.
C.L. MANN, ENGINEER
SCALE 1"=100' JUNE 1926

NOTE
FOR SEA LEVEL ELEVATIONS SUBTRACT 6.0 FT.

9000 - 12000

31820

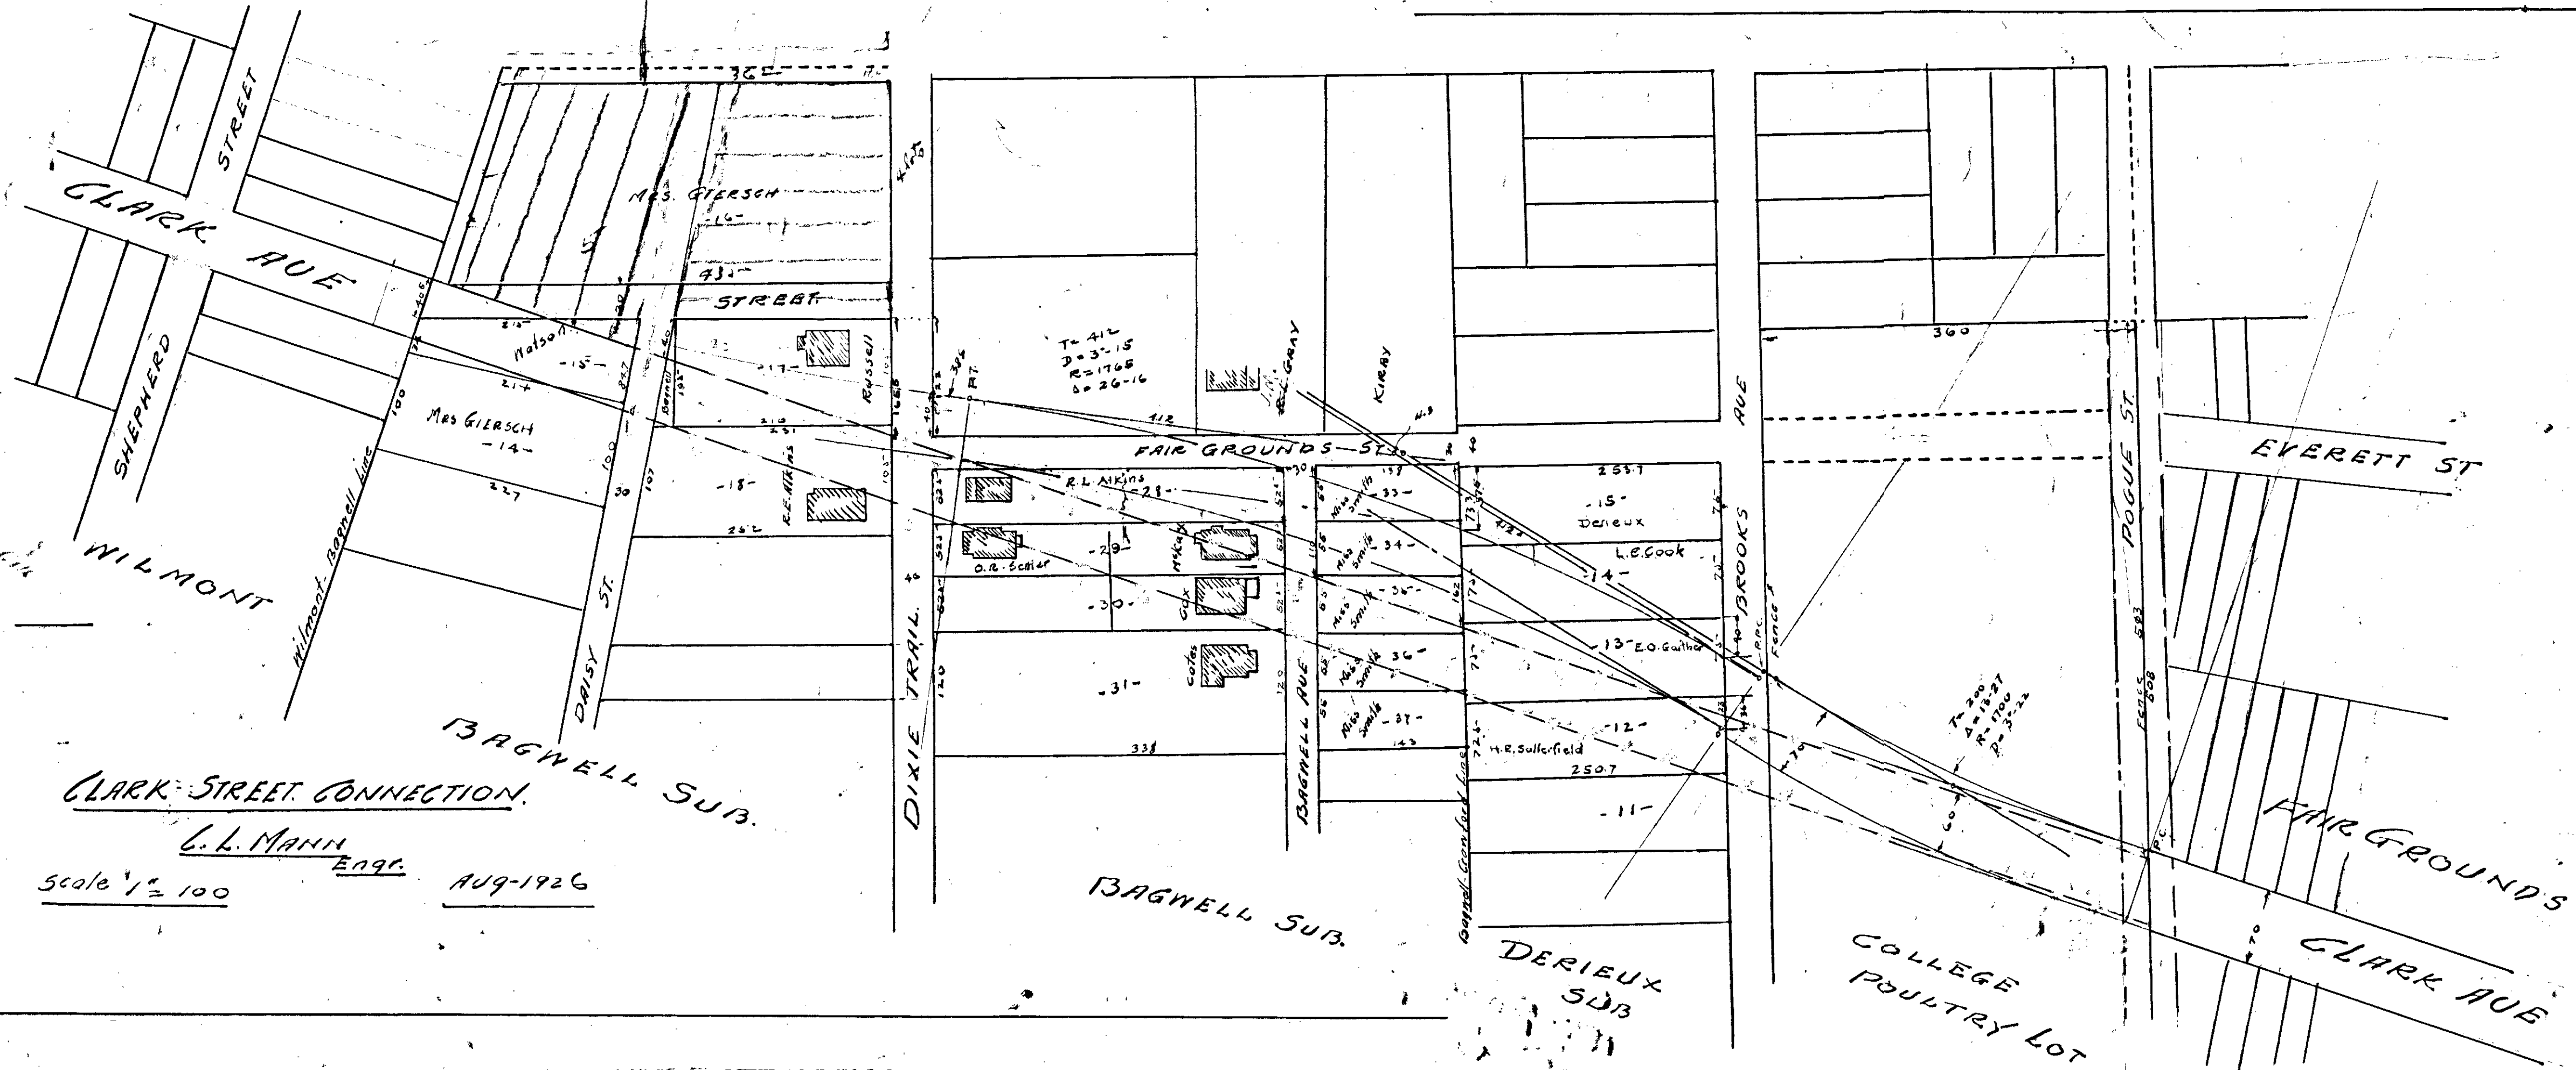

CLARK STREET CONNECTION.

L.L. MANN
Engr.

Scale 1" = 100'

AUG-1926

BAGWELL SUB.

BAGWELL SUB.

DERIEUX SUB

COLLEGE
POULTRY LOT

FAIR GROUNDS

CLARK AVE


ADDITION TO
STATE FAIR GROUNDS
STREET LINES MAP
STATE COLLEGE LAND

Scale 1" = 100'


Sept 1926

C. L. MANN
Eng'r

Note:
Iron pipe indicated thus -o

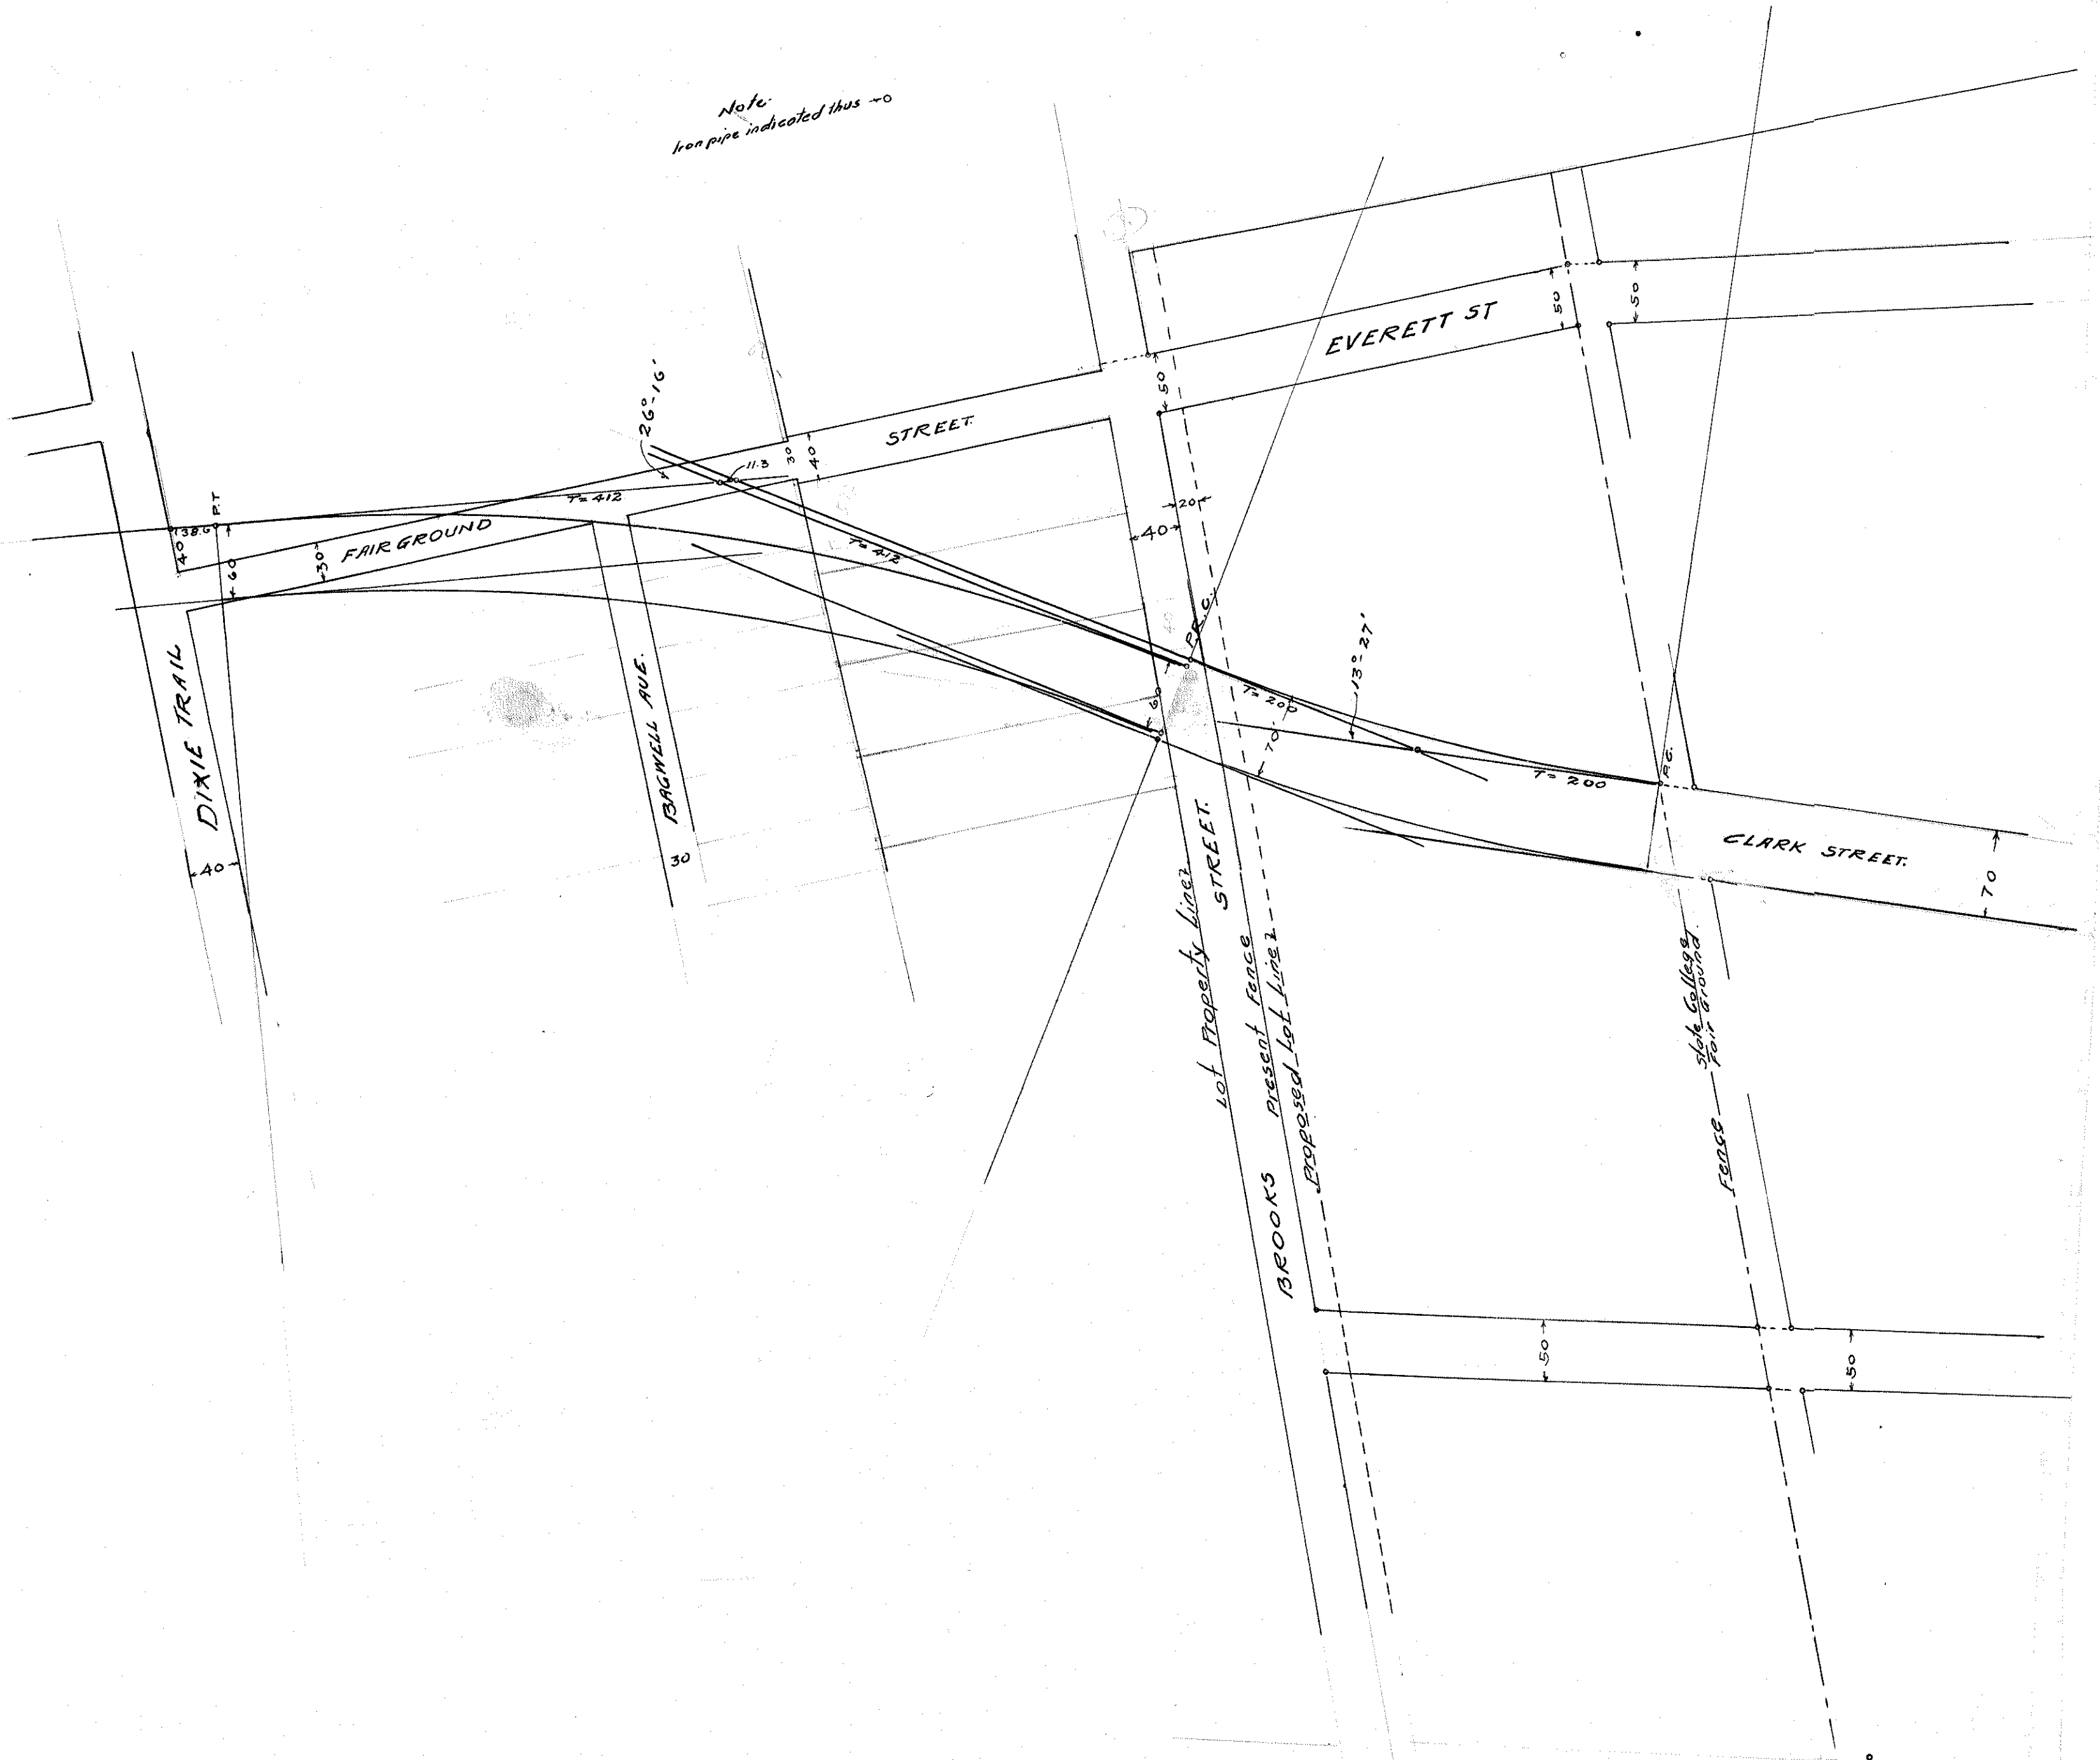

95.6 Header on Road pavement.

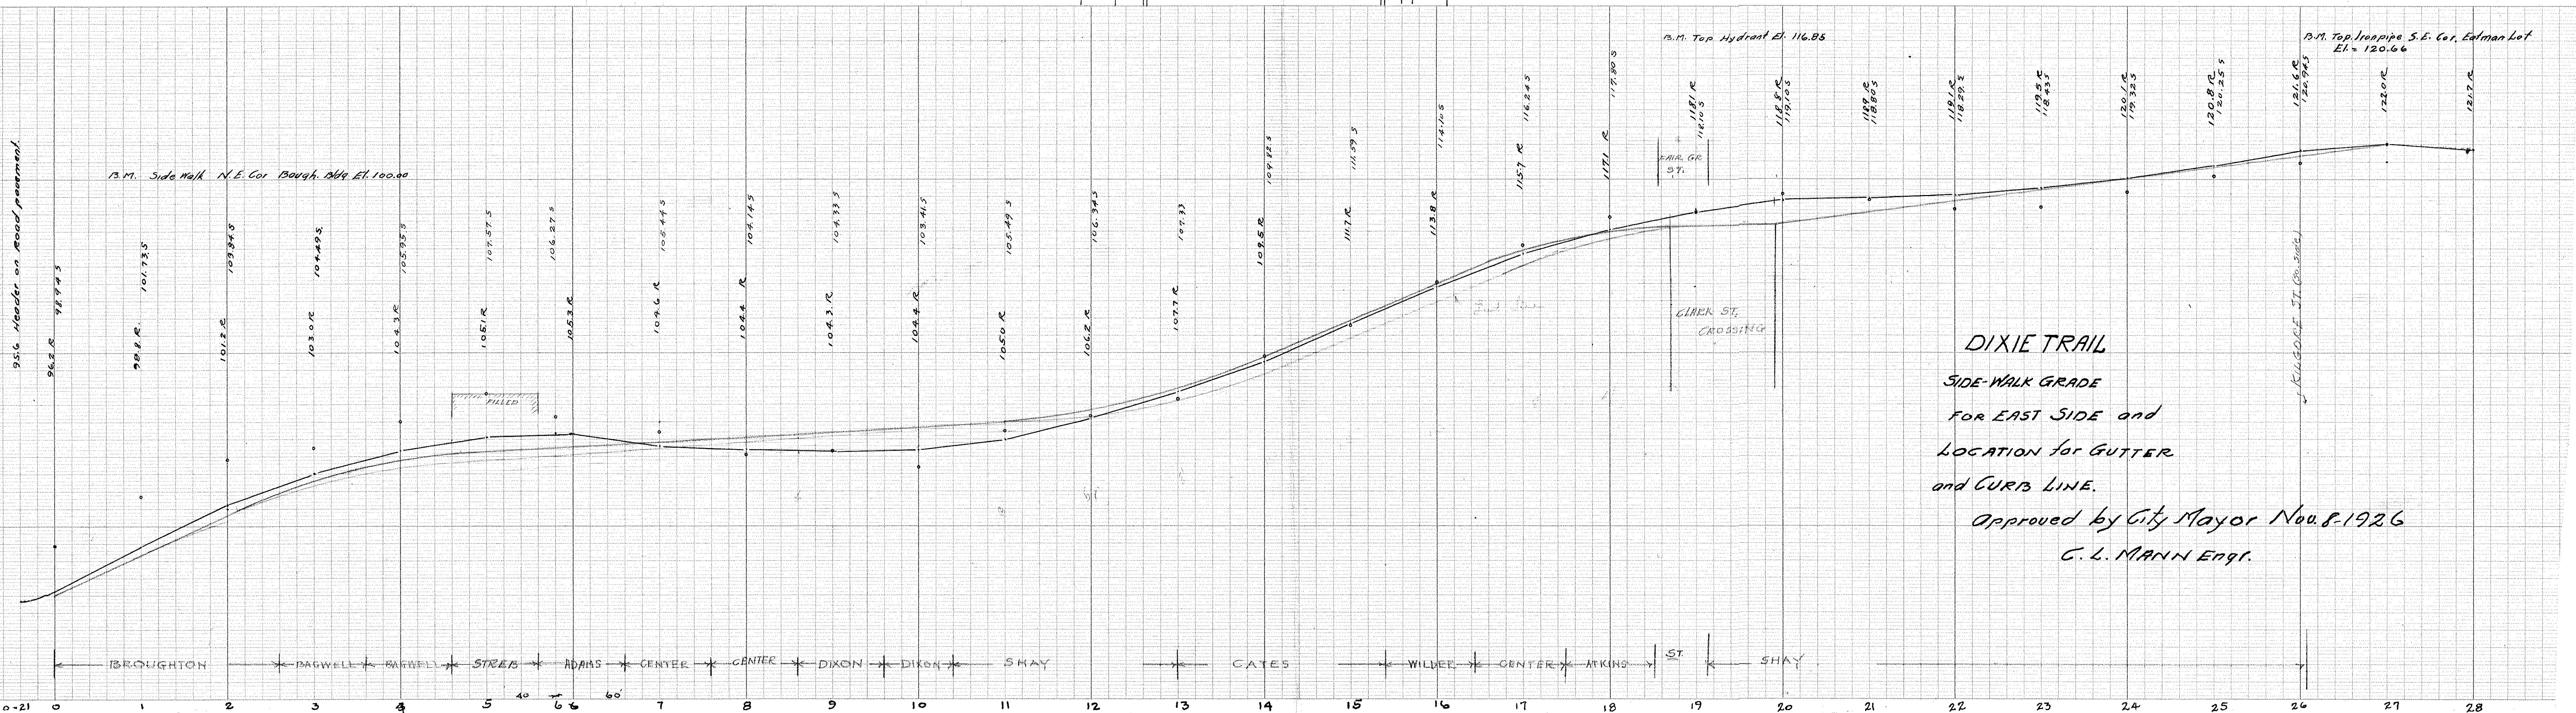


FAIRMONT

RALEIGH, N. C.

C. L. MANN, ENGINEER, NOV. '26

SCALE 1 IN. = 100 FT.

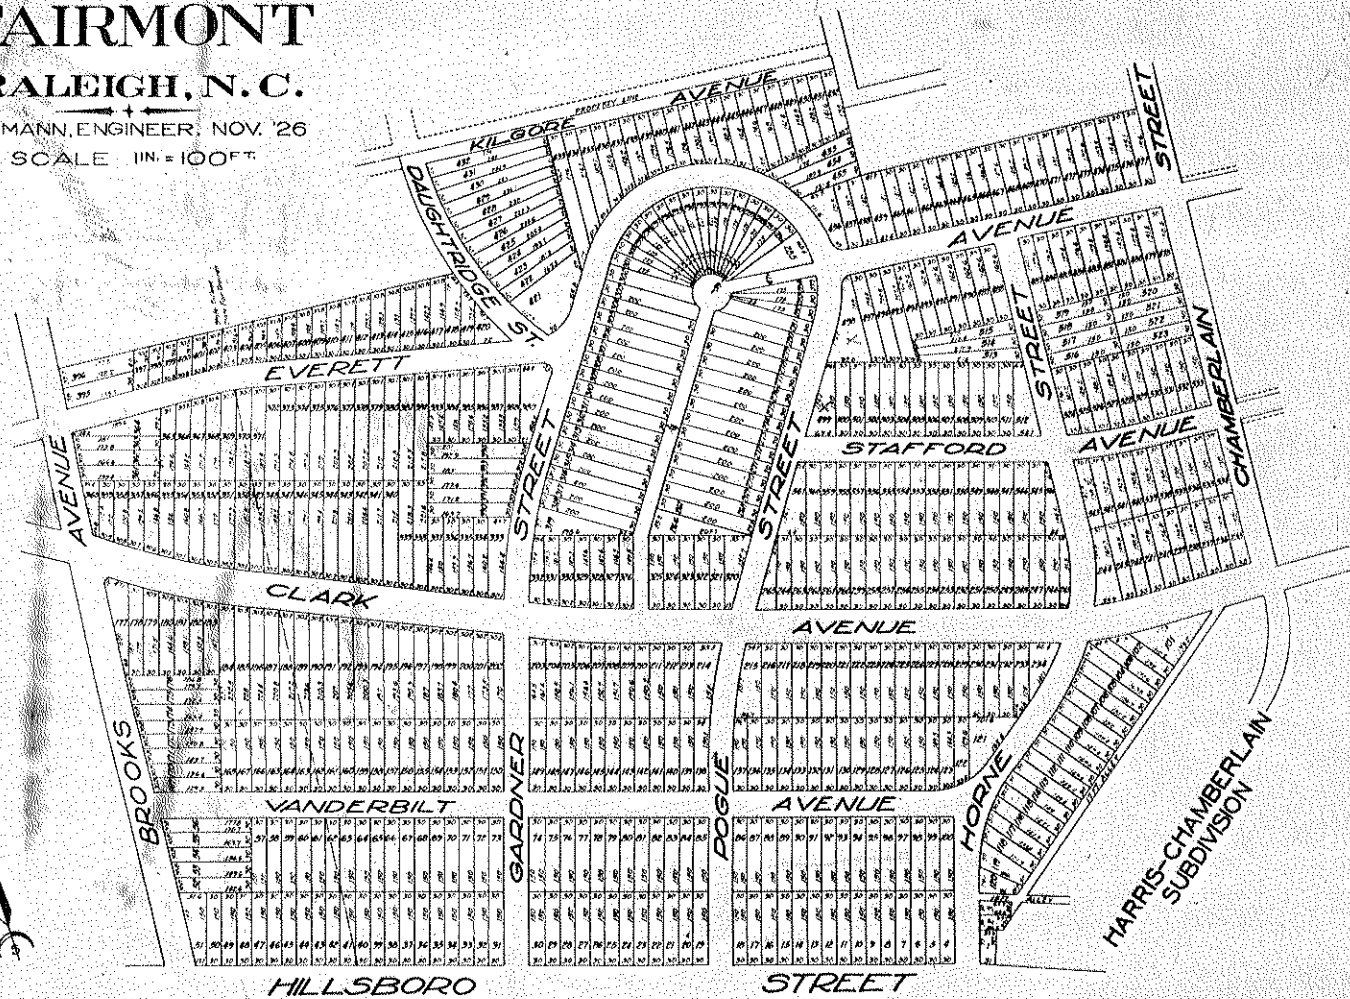

NOTE

Hillsboro Street 80 ft. wide.
Clark Avenue 50 ft. wide.
Brooks Avenue 40 ft. wide.
All other streets and avenues 30 ft. wide.
Property line on Hillsboro Street 3 ft.
from sidewalk pavement.
Property line on all other streets and
avenues 2 ft. from sidewalk pavement.

STATE COLLEGE CAMPUS


FAIRMONT

RALEIGH, N. C.

C.L. MANN, ENGINEER. NOV. '26


SCALE 1 IN. = 100 FT.

Book of Maps
1926-27 Page 8

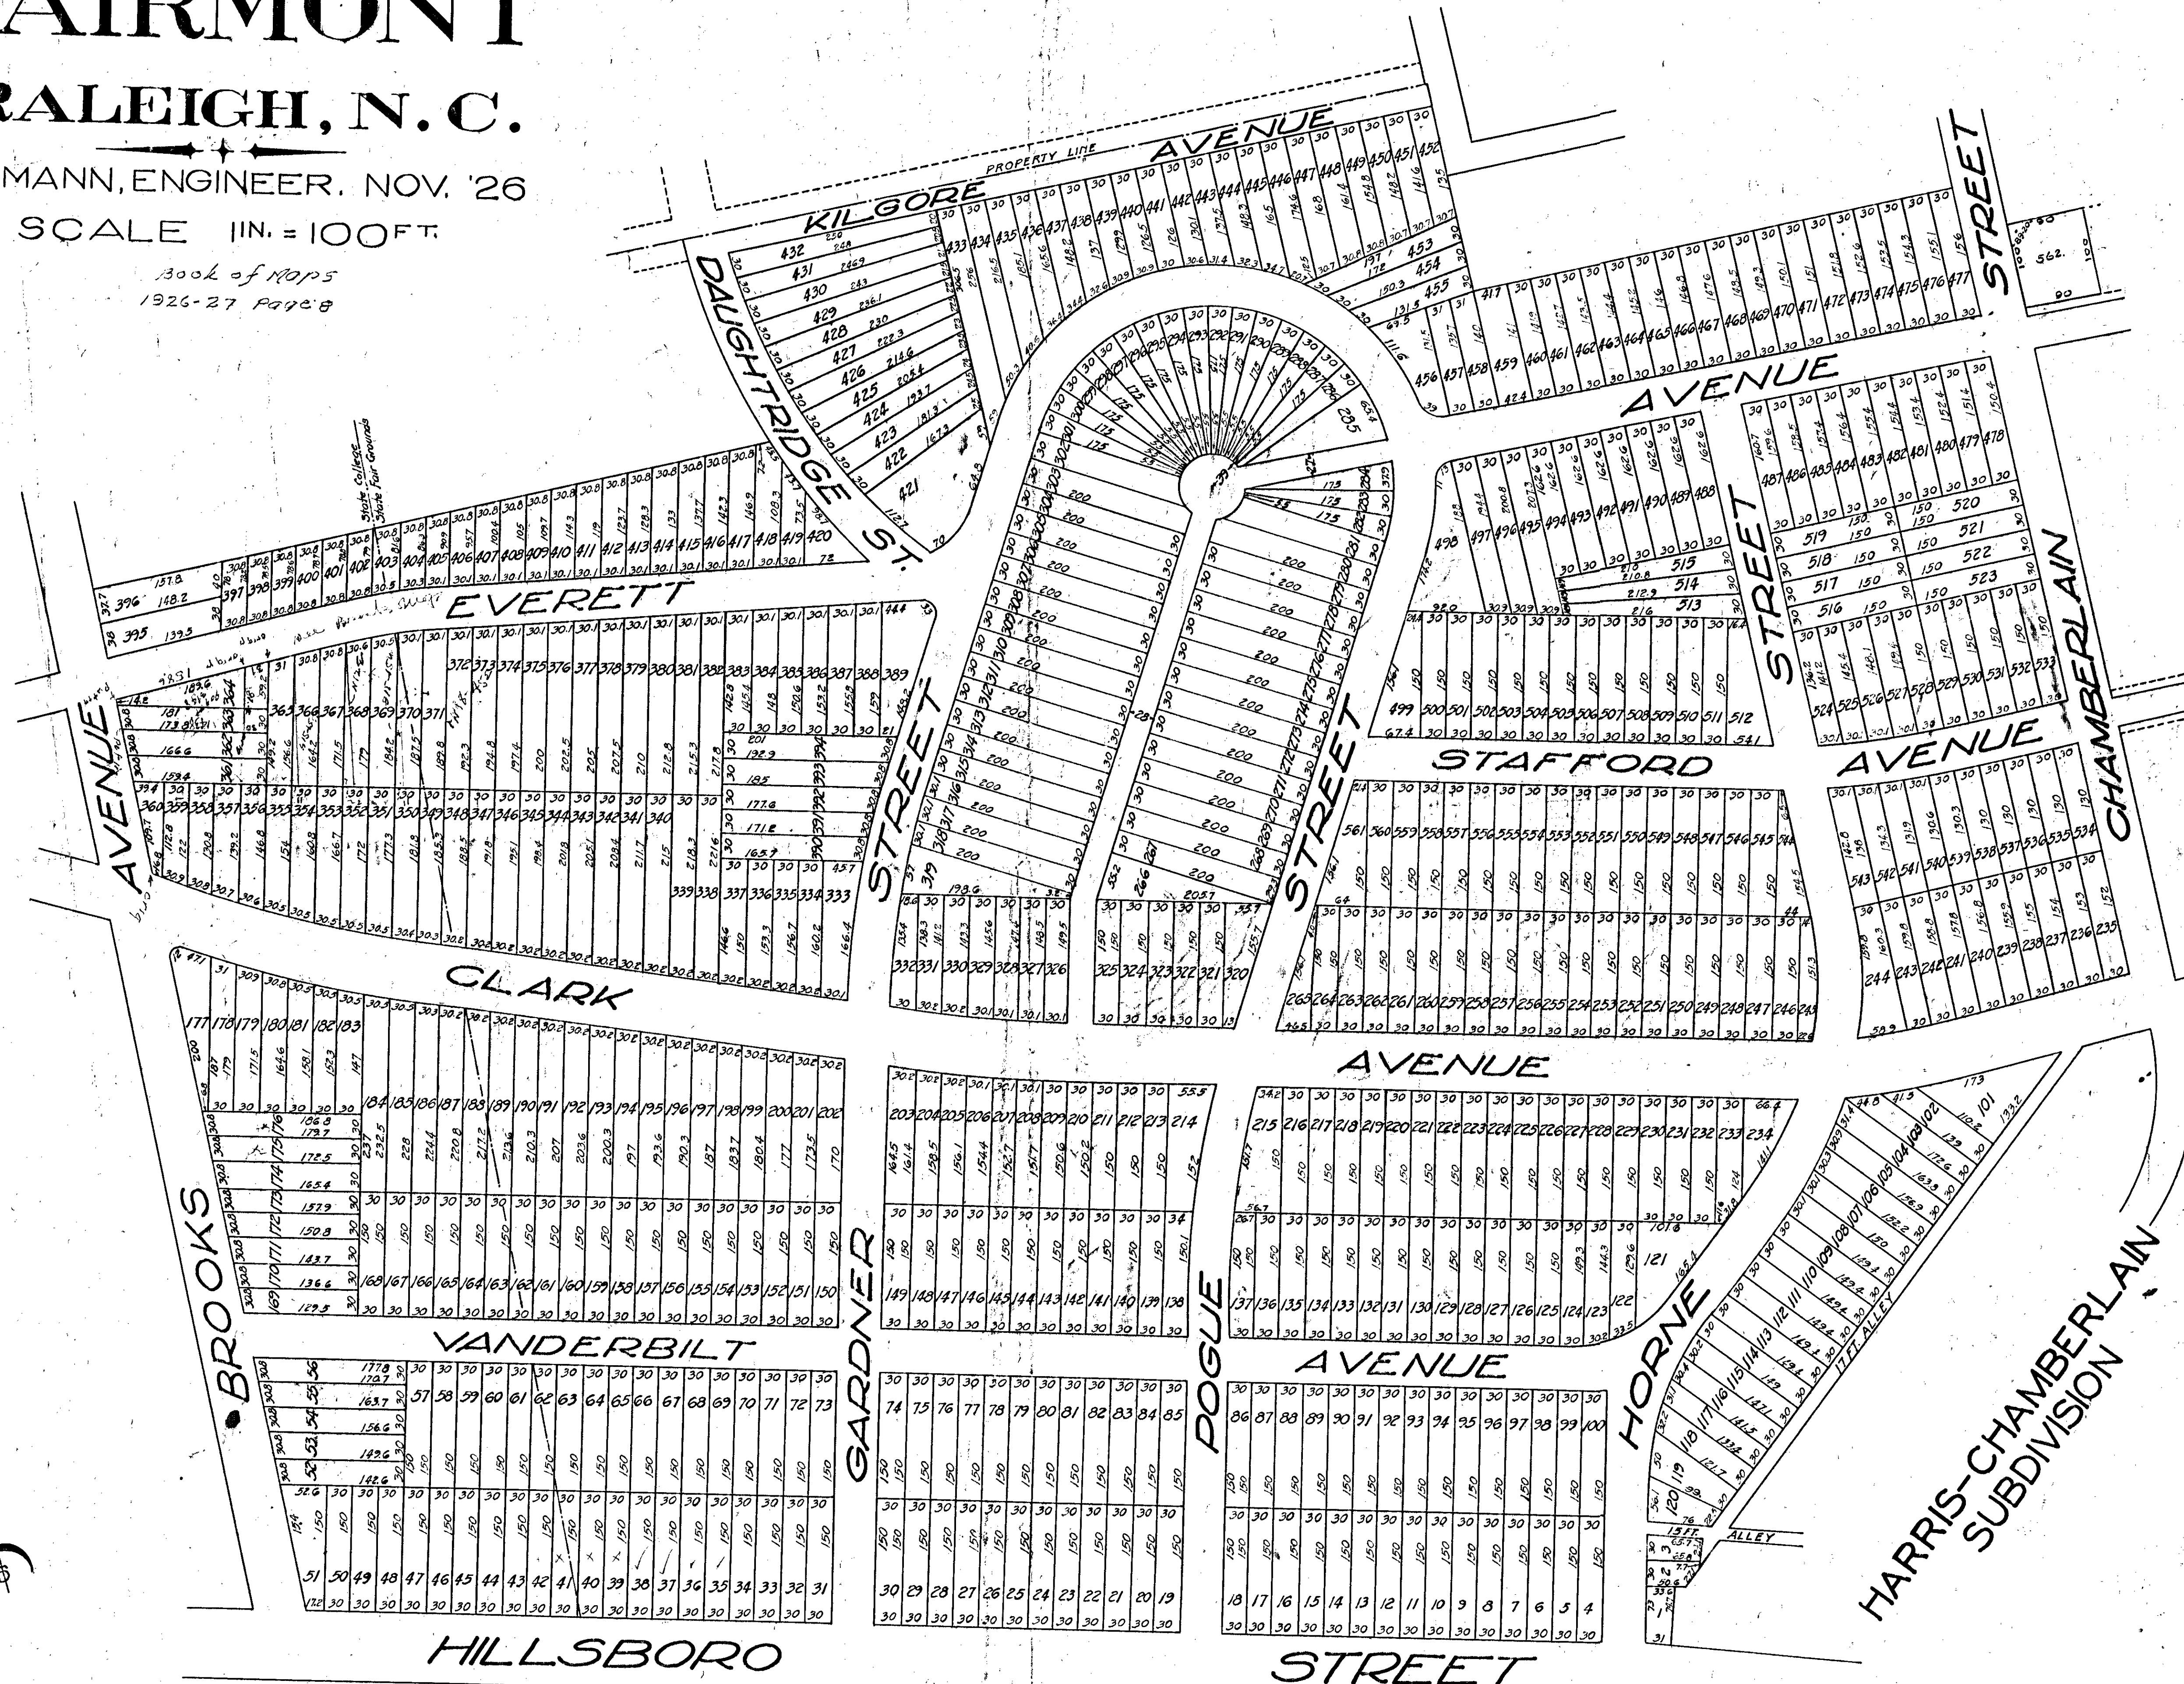

NOTE
Hillsboro Street 80 ft. wide.
Clark Avenue 70 ft. wide.
Brooks Avenue 60 ft. wide.
All other streets and avenues 50 ft. wide.
Property line on Hillsboro Street 3 ft.
from sidewalk pavement.
Property line on all other streets and
avenues 2 ft. from sidewalk pavement.

STATE COLLEGE CAMPUS

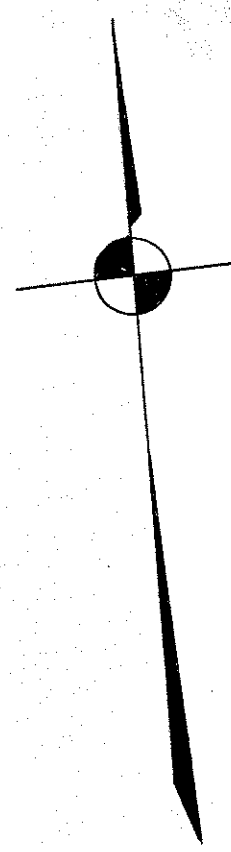

PROPOSED RELOCATION
OF LOTS AND STREETS
ON AND AROUND BROOKS
AVENUE EXTENDED

NOTE
Present lines indicated thus -----
Proposed lines indicated thus _____

Scale 1" = 100'

C. L. MANN
Engr.

Dec. 1926

BROWNE AVE. *Vandyke*

To be extended to intersection
with OLDS AVE.

OLDS AVENUE

BEDFORD AVENUE

SCHOOL

DIXIE TRAIL

KILGORE AVENUE

EXTENDED

Moseley-Jordan Lines

STREET

STREET

121.4

50

50

50

50

50

50

50

50

50

50

50

50

50

50

50

50

50

50

50

50

50

50

50

50

50

50

50

50

50

50

50

50

50

50

50

50

50

50

50

50

50

50

50

50

50

50

50

50

50

BROOKS AVENUE

EVERETT

AVENUE

DAUGHTRIDGE

FAIRMONT

GARDNER STREET

ORIGINAL MAP
OF POOR QUALITY

Pencil
Drawing

60-181
86-28
94-42

60-681
88-98
21-26

Proposed Section

385

60-051
88-58
21-26

71-21
0-01
2-1
3-5
4-12
5-1
6-4
7-4

62
24
7144
1904

45
409
918

0-01
2-1
3-5
4-12
5-1
6-4
7-4




HORNE & 2nd STS CONNECTION.


G. L. MANN

ENGR.

Scale 1"=50'

Feb. 1927

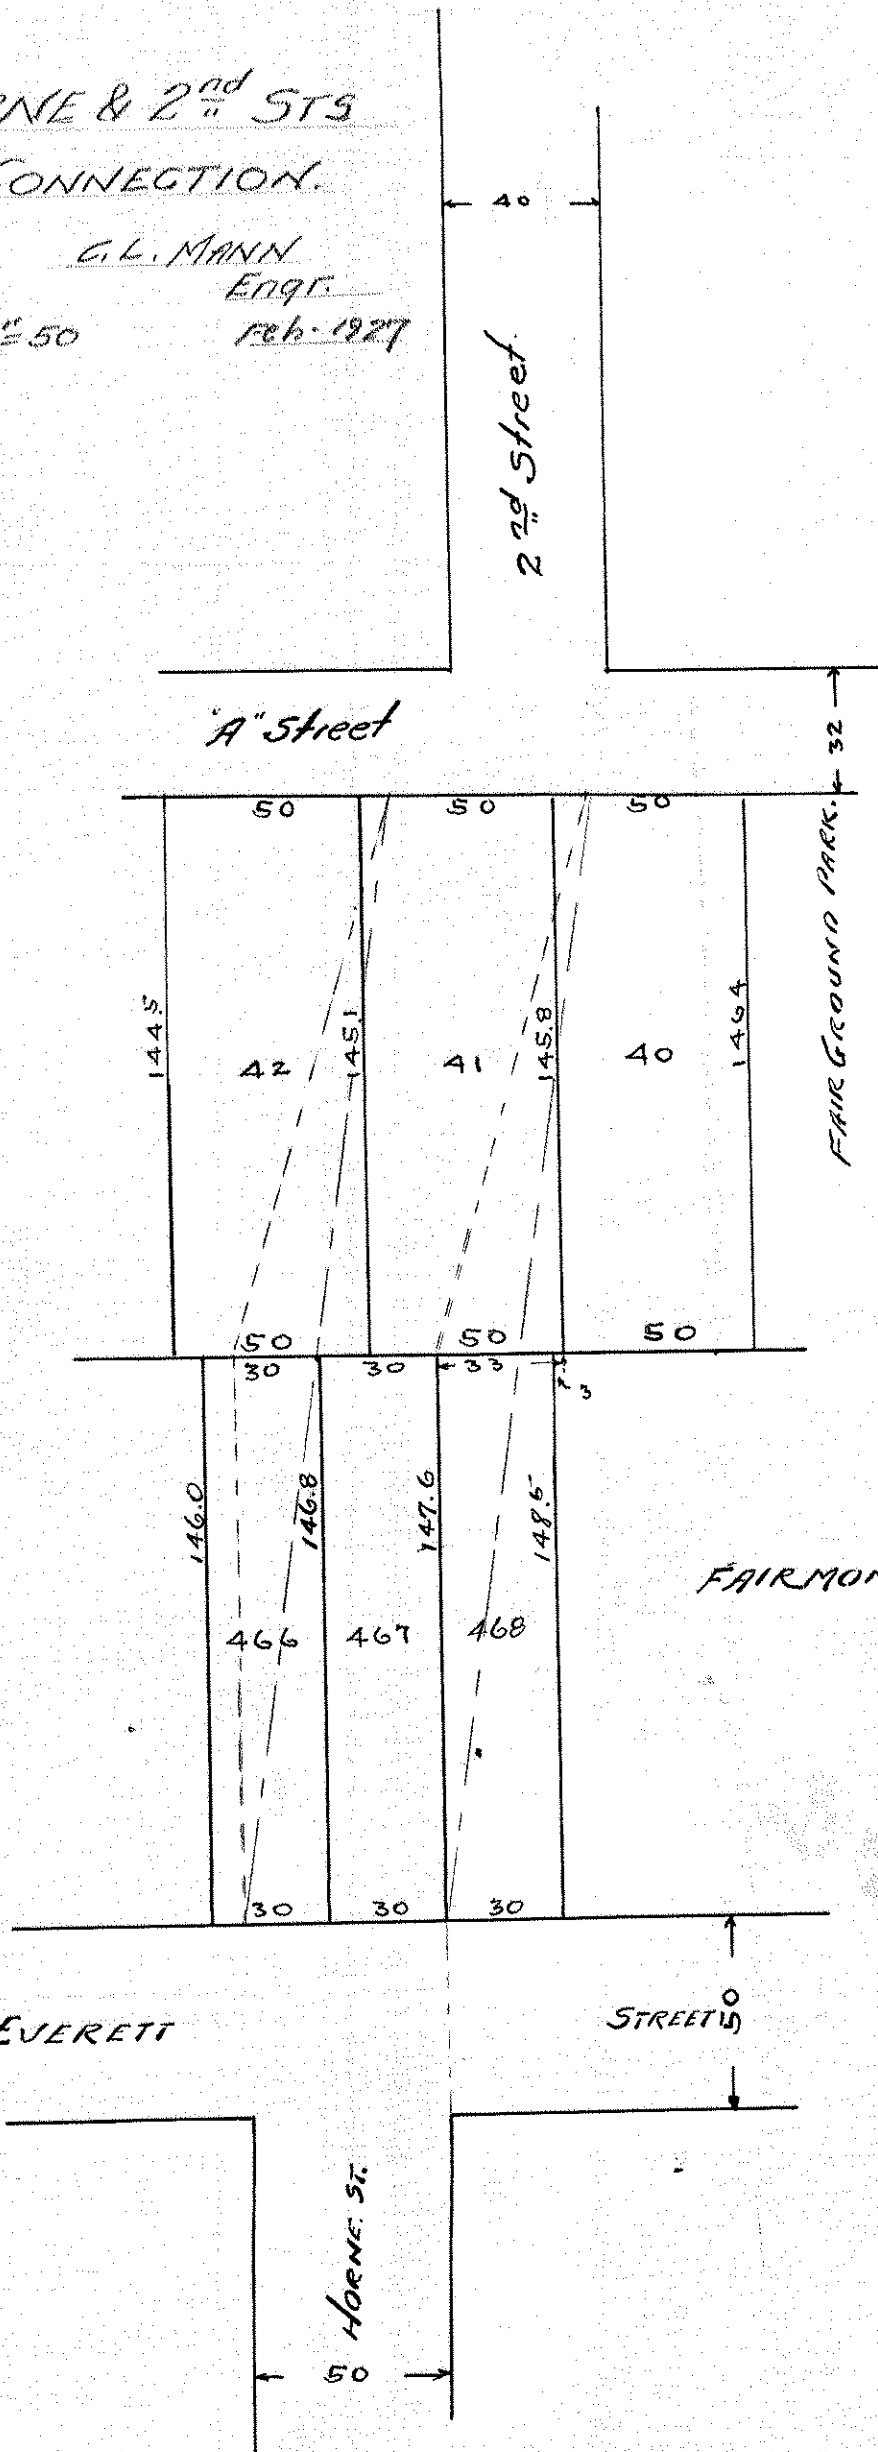

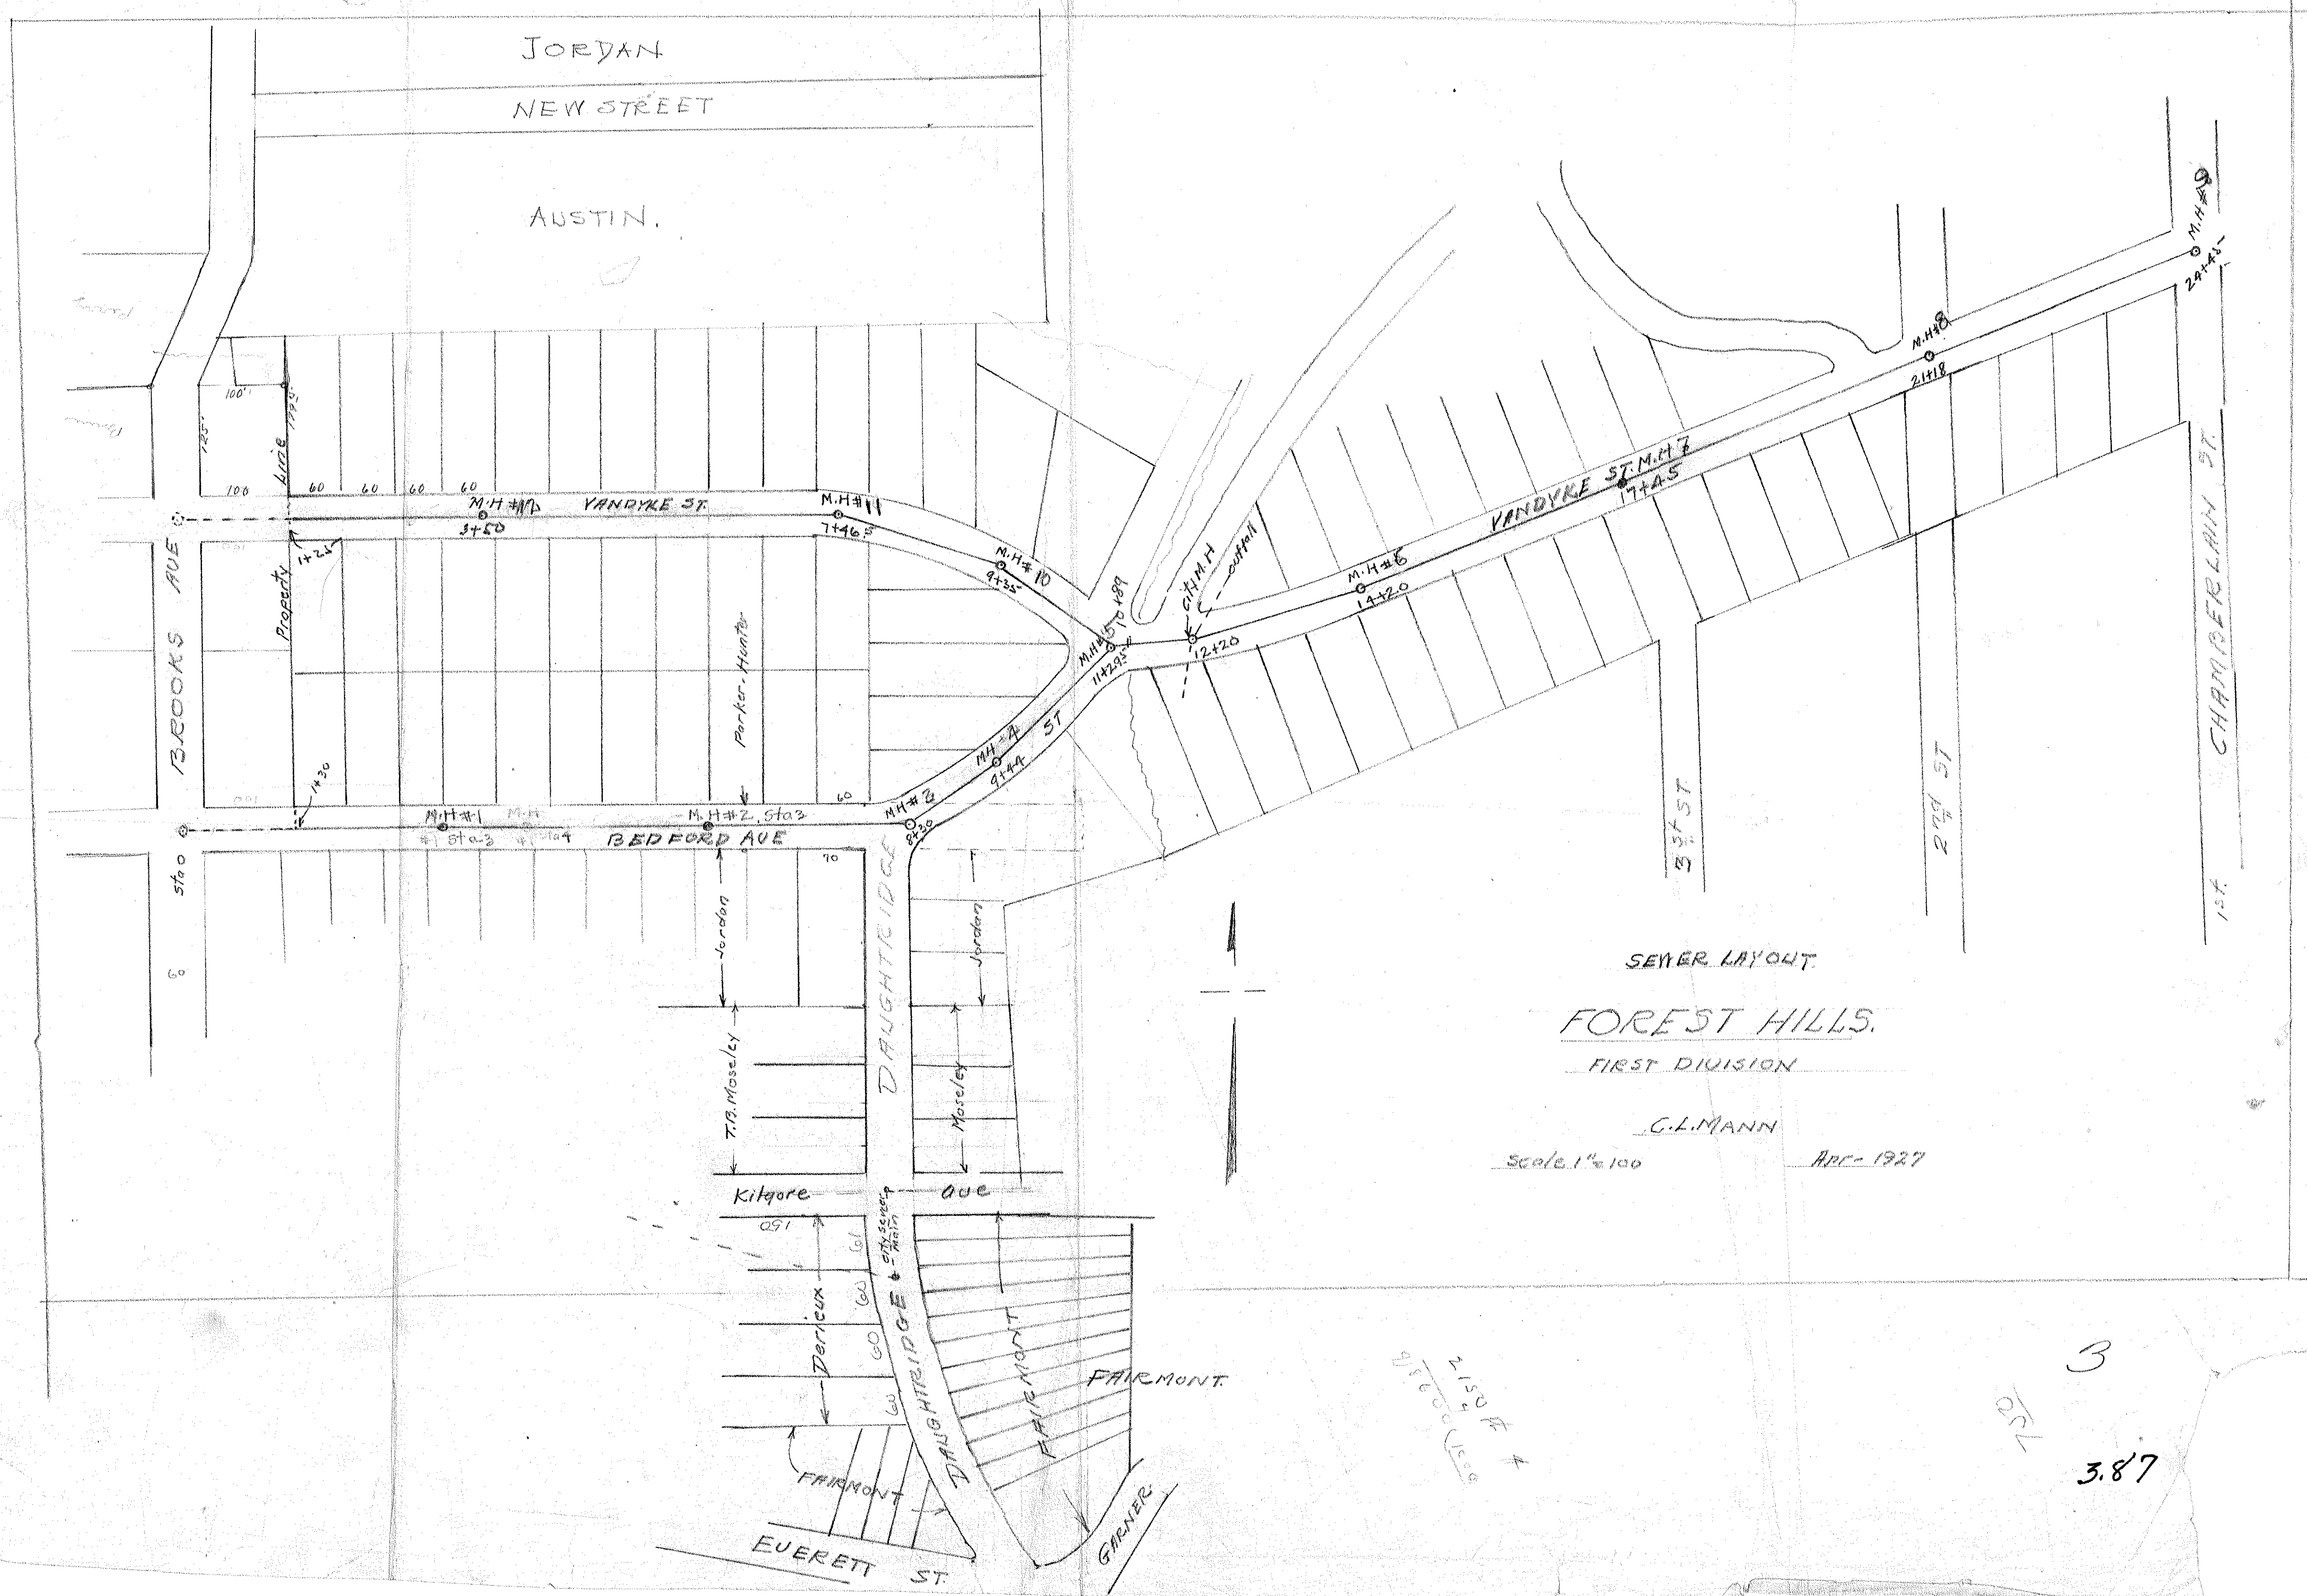

SEWER LAYOUT

FOREST HILLS.

FIRST DIVISION



G.L. MANN

Scale 1" = 100'

Apr - 1927

2150 ft
27600 (1500)

3
3.87

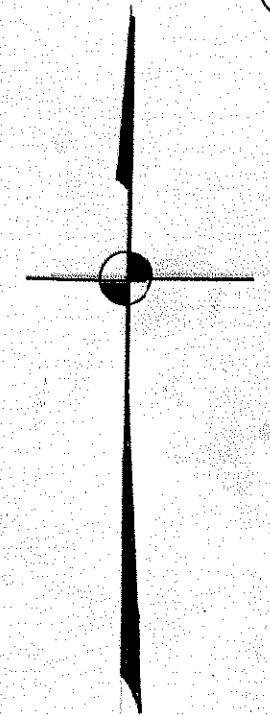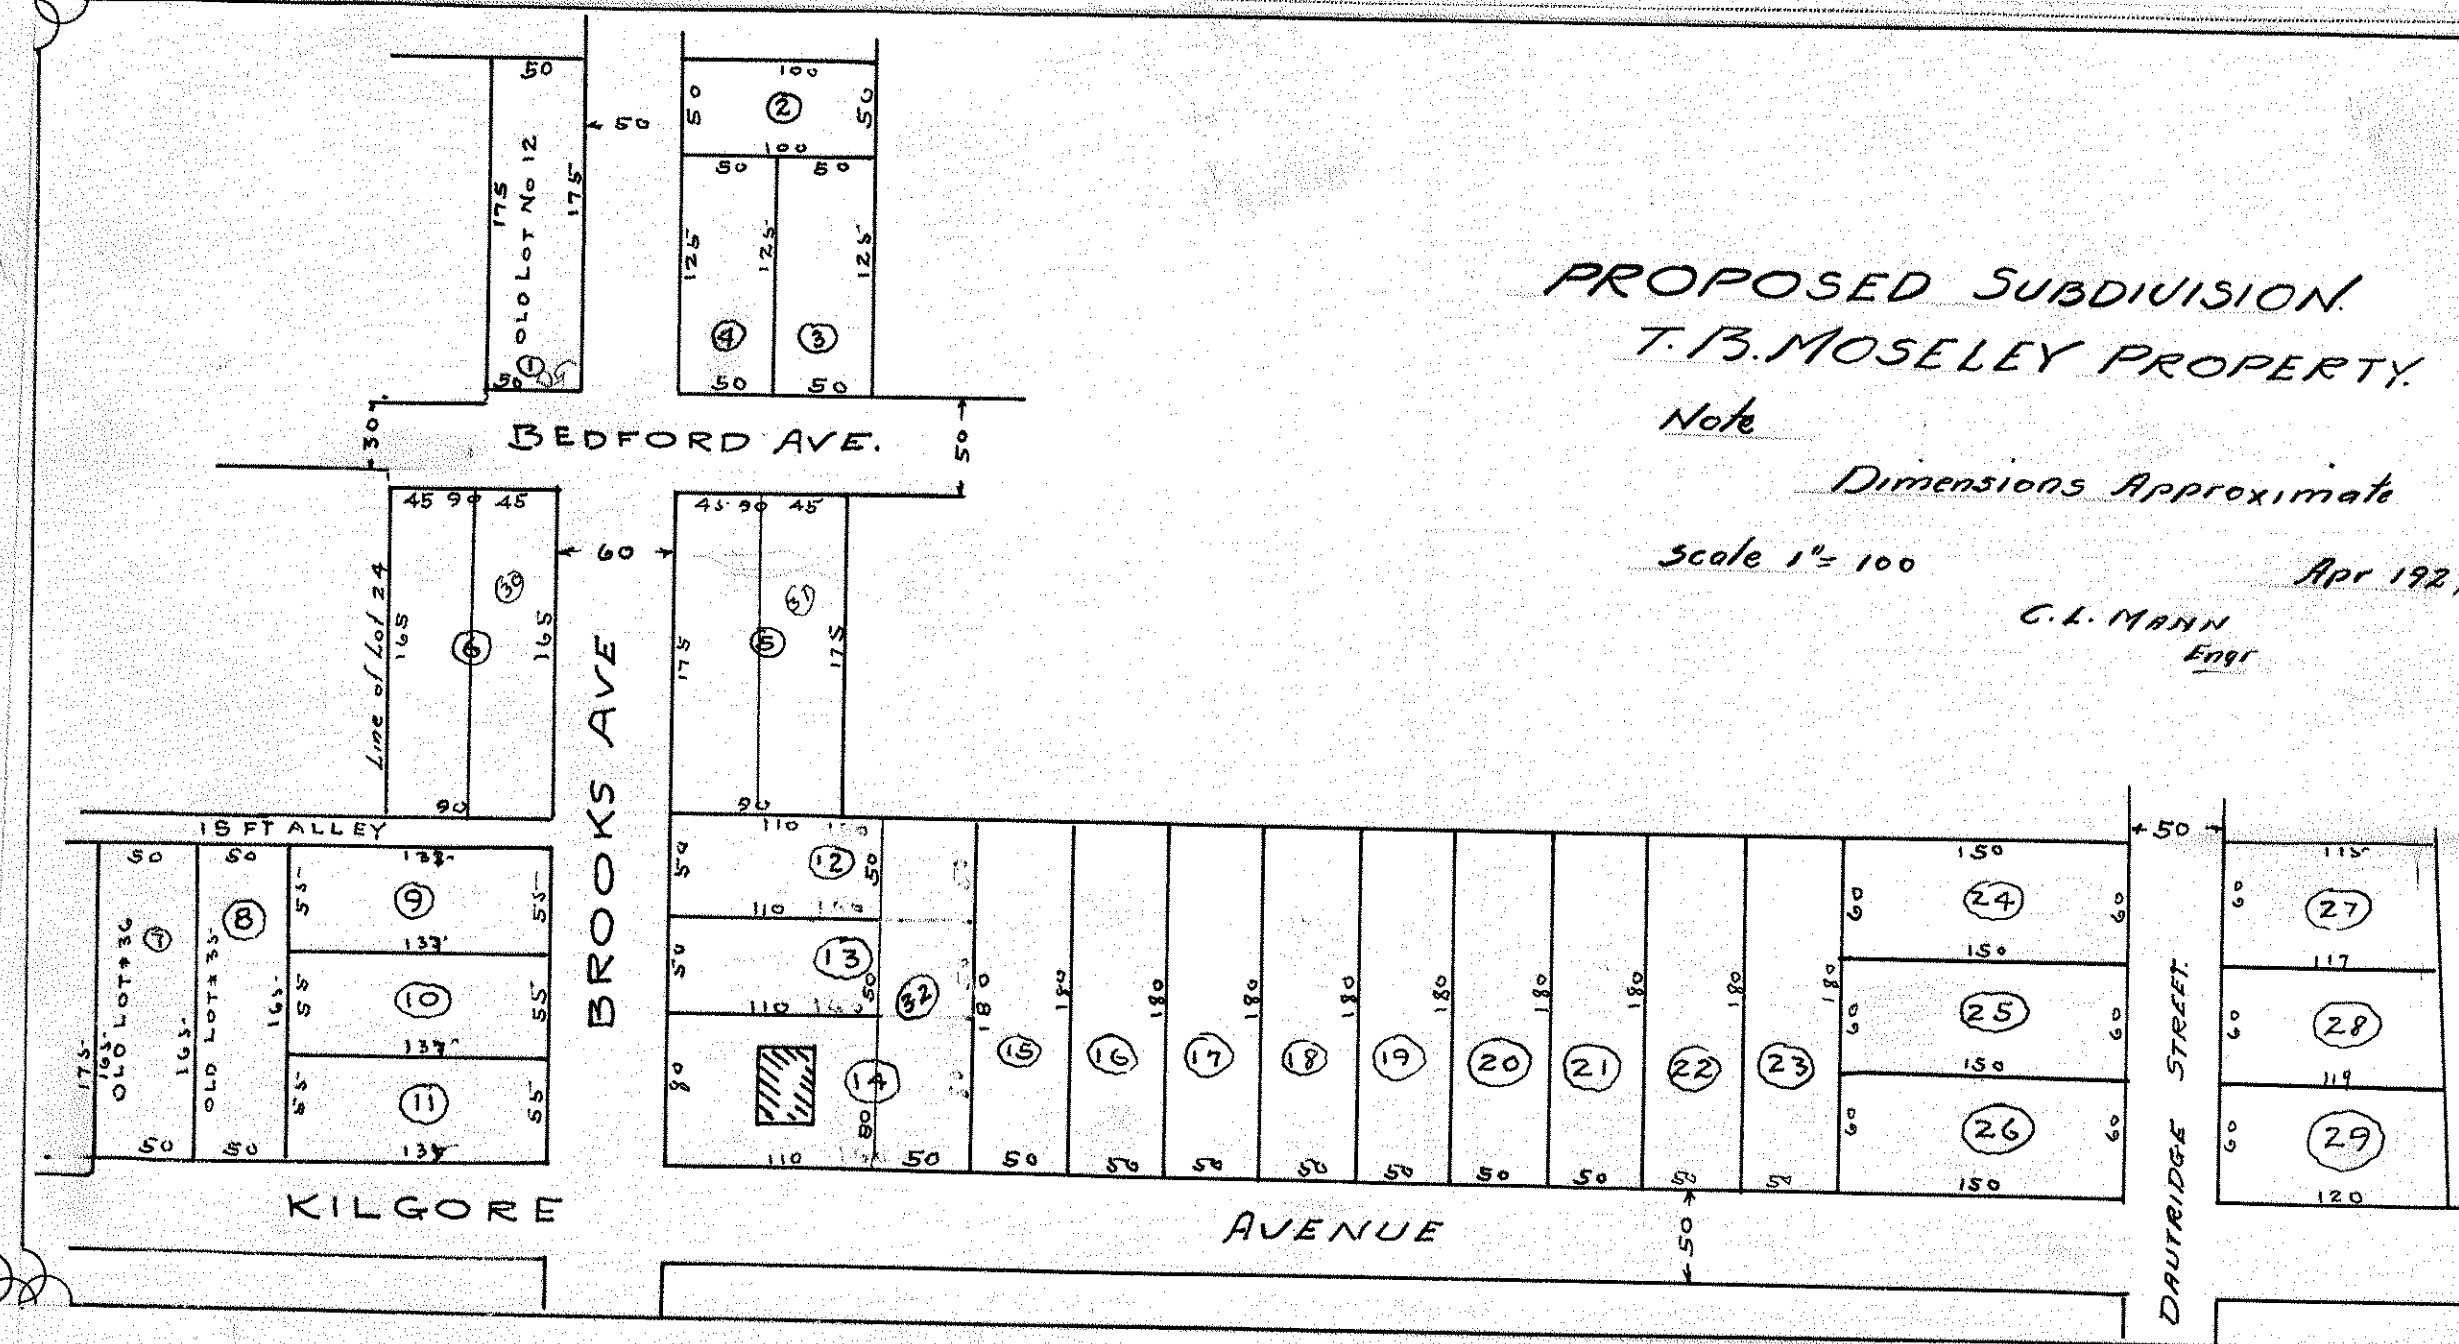

3.88

PROPERTY of T.B. MOSELEY

BEDFORD HEIGHTS EXTENDED

RALEIGH, N.C.

Note:

Iron pipe at all Corners

Scale 1"=100'

May, 1927

C. L. Mann

Engr.

Note:

Lots 5, 6, 7 & 8 Cut into Lots 5, 6, 7, 8, 33 & 34 Jan. 1931

RETRACED: Sept. 1931

DIXIE TRAIL

FRED A. OLDS
PUBLIC SCHOOL

Line of Lot No. 11
old Lot No. 12

AVENUE

BEDFORD AVENUE

BROOKS

15 FT. ALLEY

Line of Lot No. 37
old Lot No. 36

Line of Lot No. 35
old Lot No. 34

KILGORE

AVENUE

VANDYKE AVENUE

FOREST HILLS SUBDIVISION

DAURIDGE STREET

FAIRMONT

original iron pipe
Tract Corner

original Tract Line

original iron pipe
Tract Corner

Line of Lot No. 24
old Lot No. 23

Line of Lot No. 22
old Lot No. 21

Line of Lot No. 1
old Lot No. 0

Line of Lot No. 0
old Lot No. -1

Line of Lot No. -1
old Lot No. -2

Line of Lot No. -2
old Lot No. -206

Line

Pencil Drawing

3.87 a

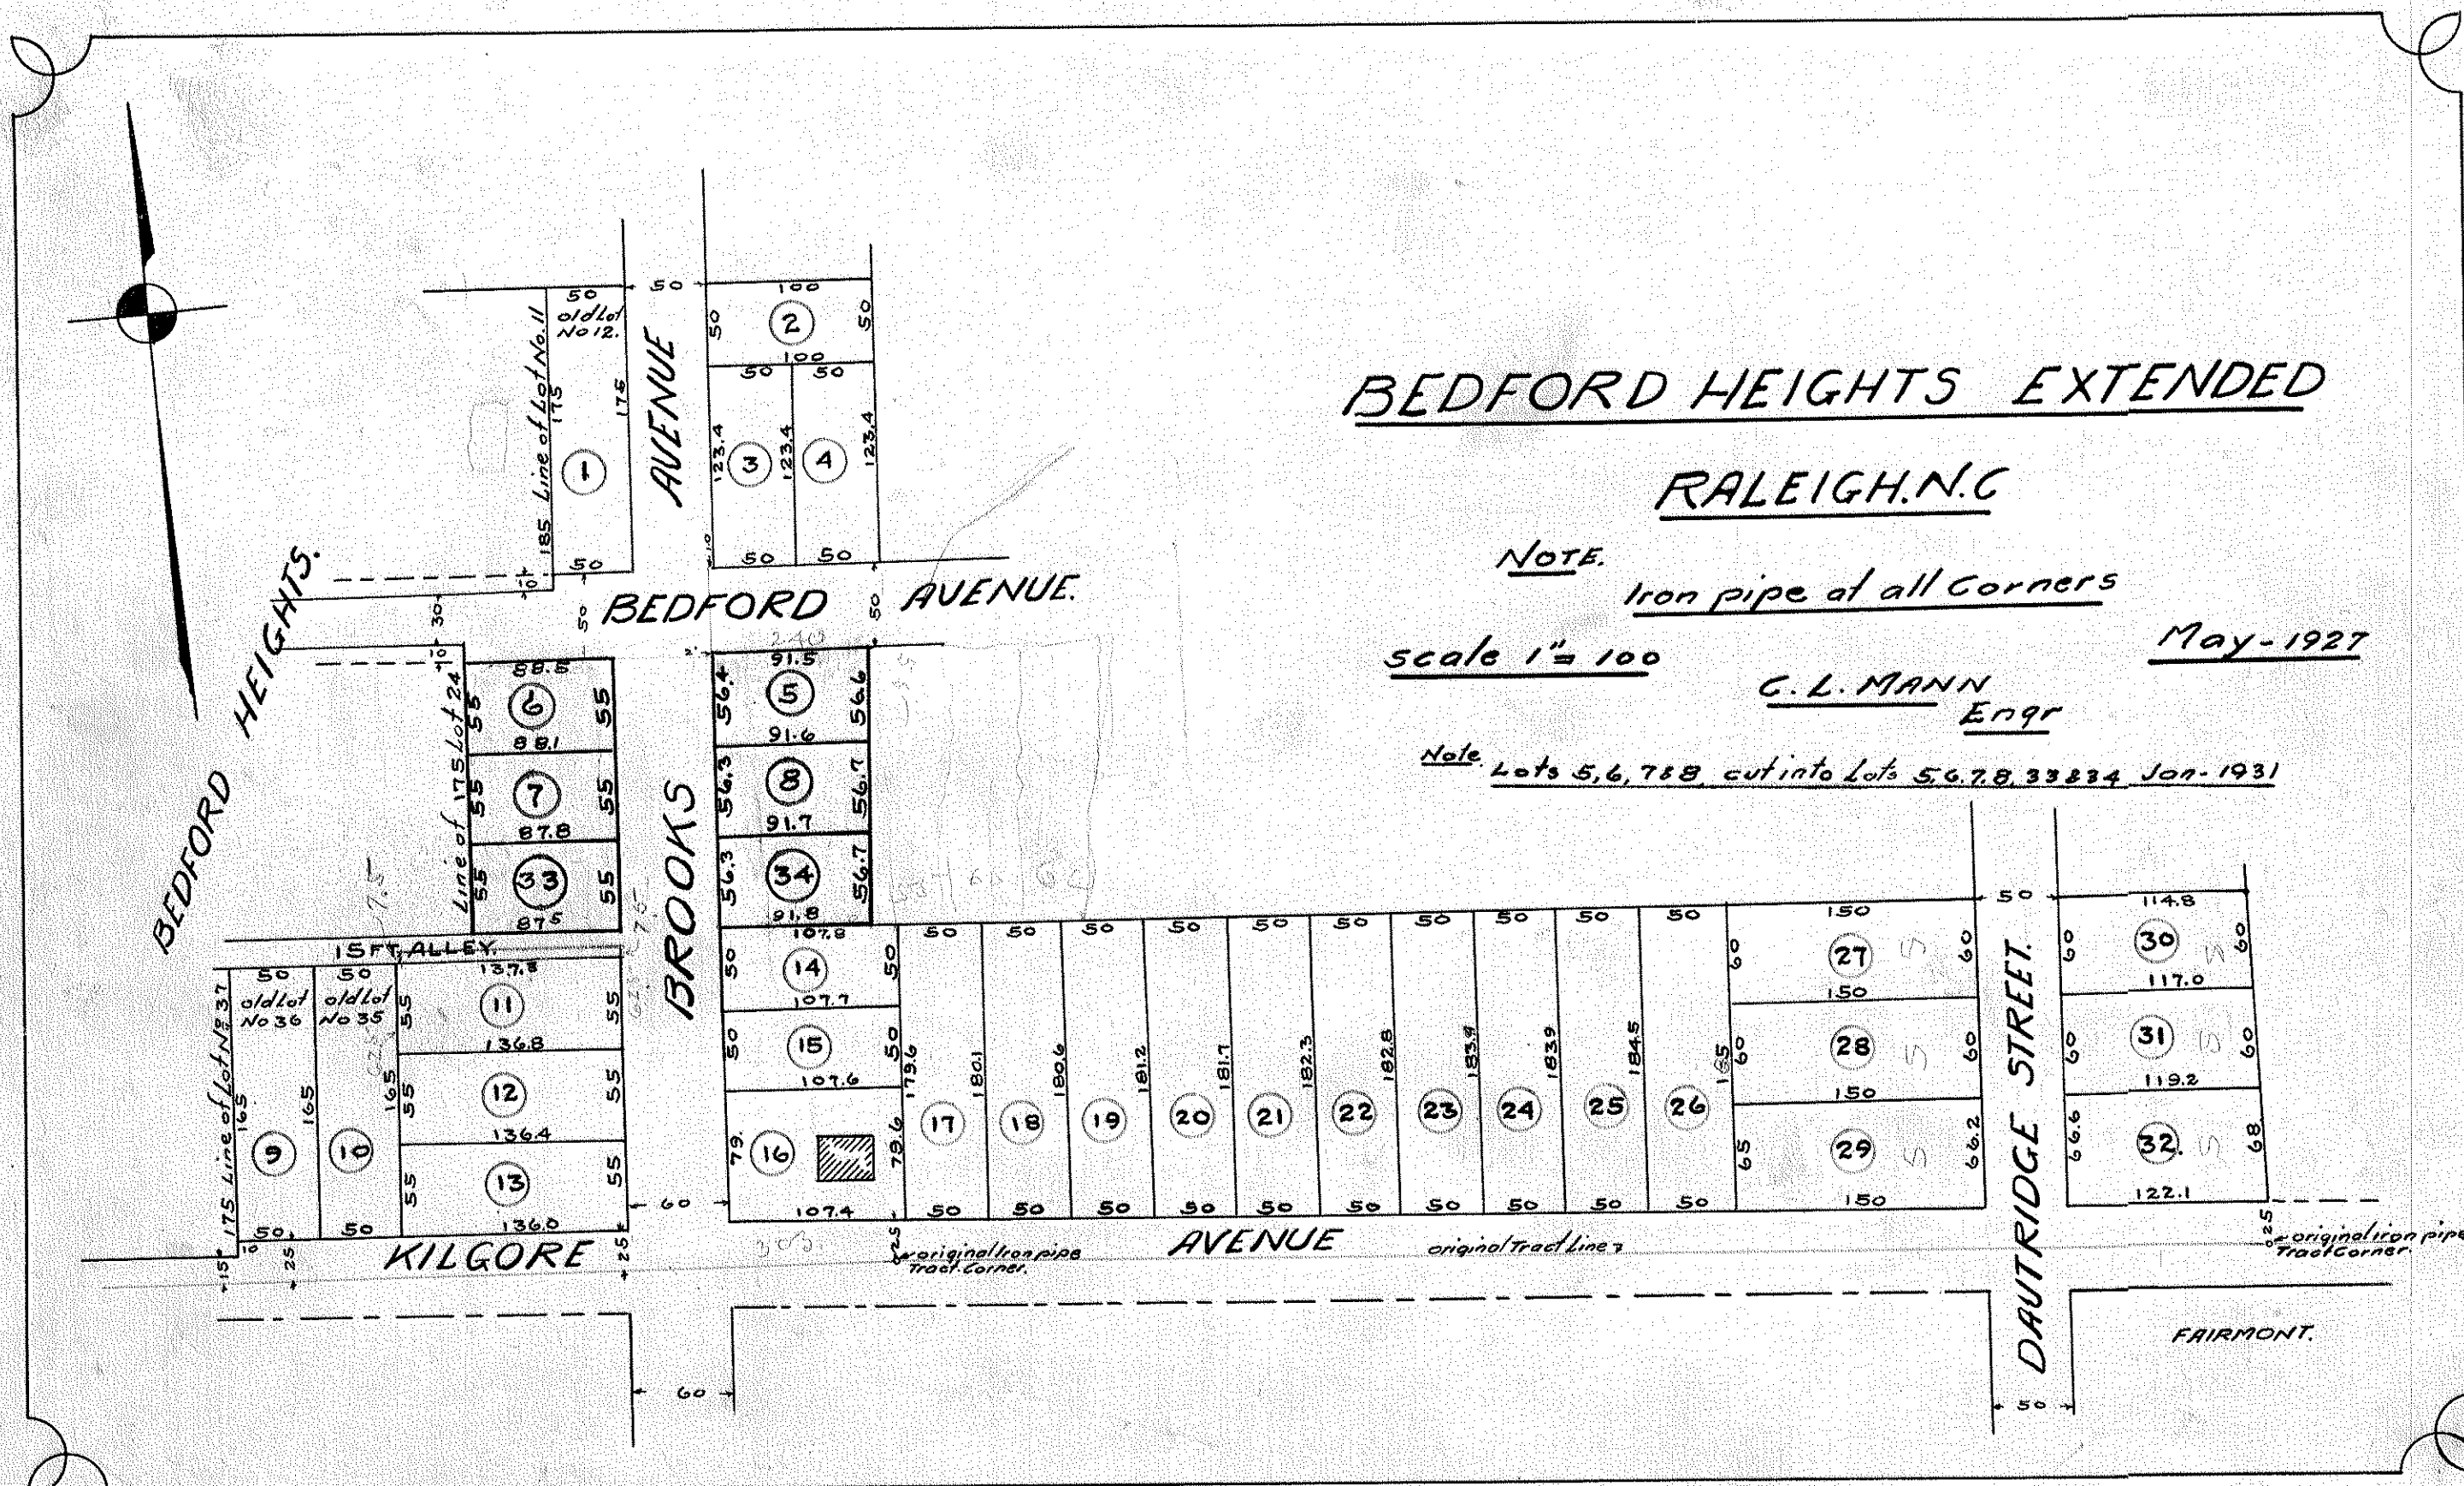

RALEIGH, N.C

Iron pipe at all corners

May-1927

G. L. MANN Engr


Note. Lots 5, 6, 7 & 8 cut into Lots 5, 6, 7, 8, 33 & 34 Jan-1931

DAUTRIDGE STREET.


FAIRMONT.

3.90



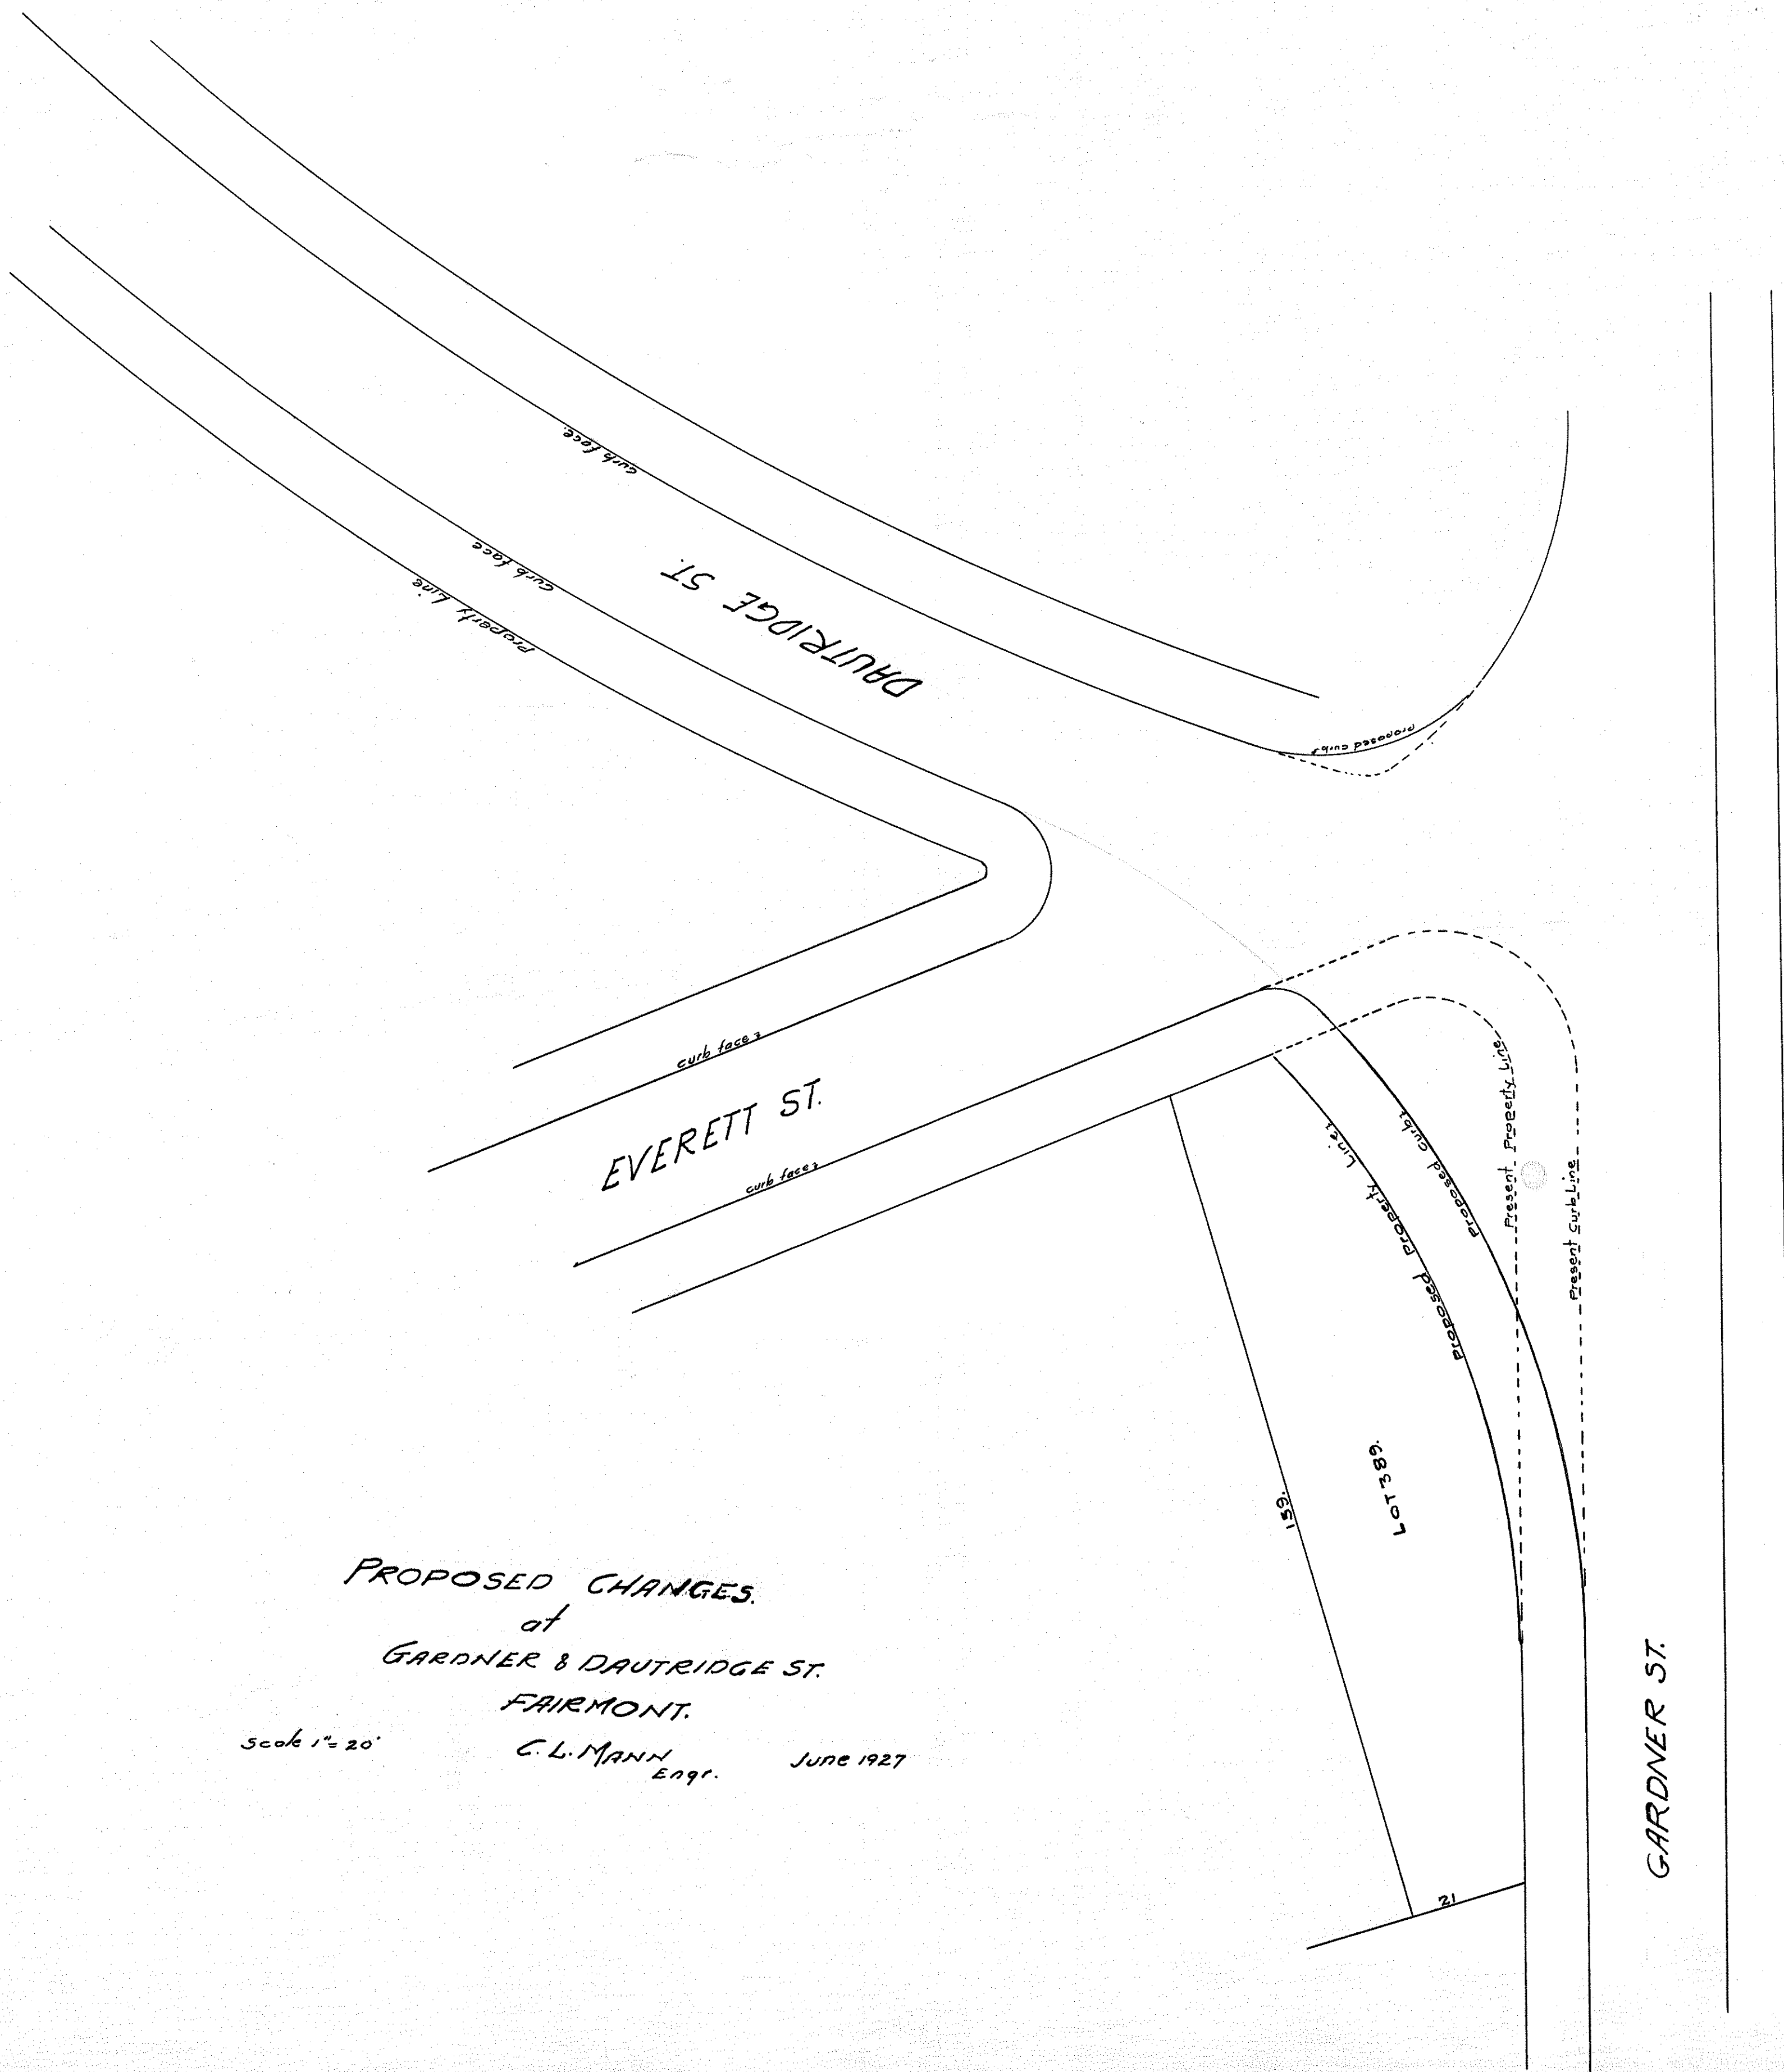


PROPOSED CHANGES.
 at
 GARDNER & DAUTRIDGE ST.
 FAIRMONT.
 Scale 1" = 20'.
 C. L. MANN
 Engr. JUNE 1927

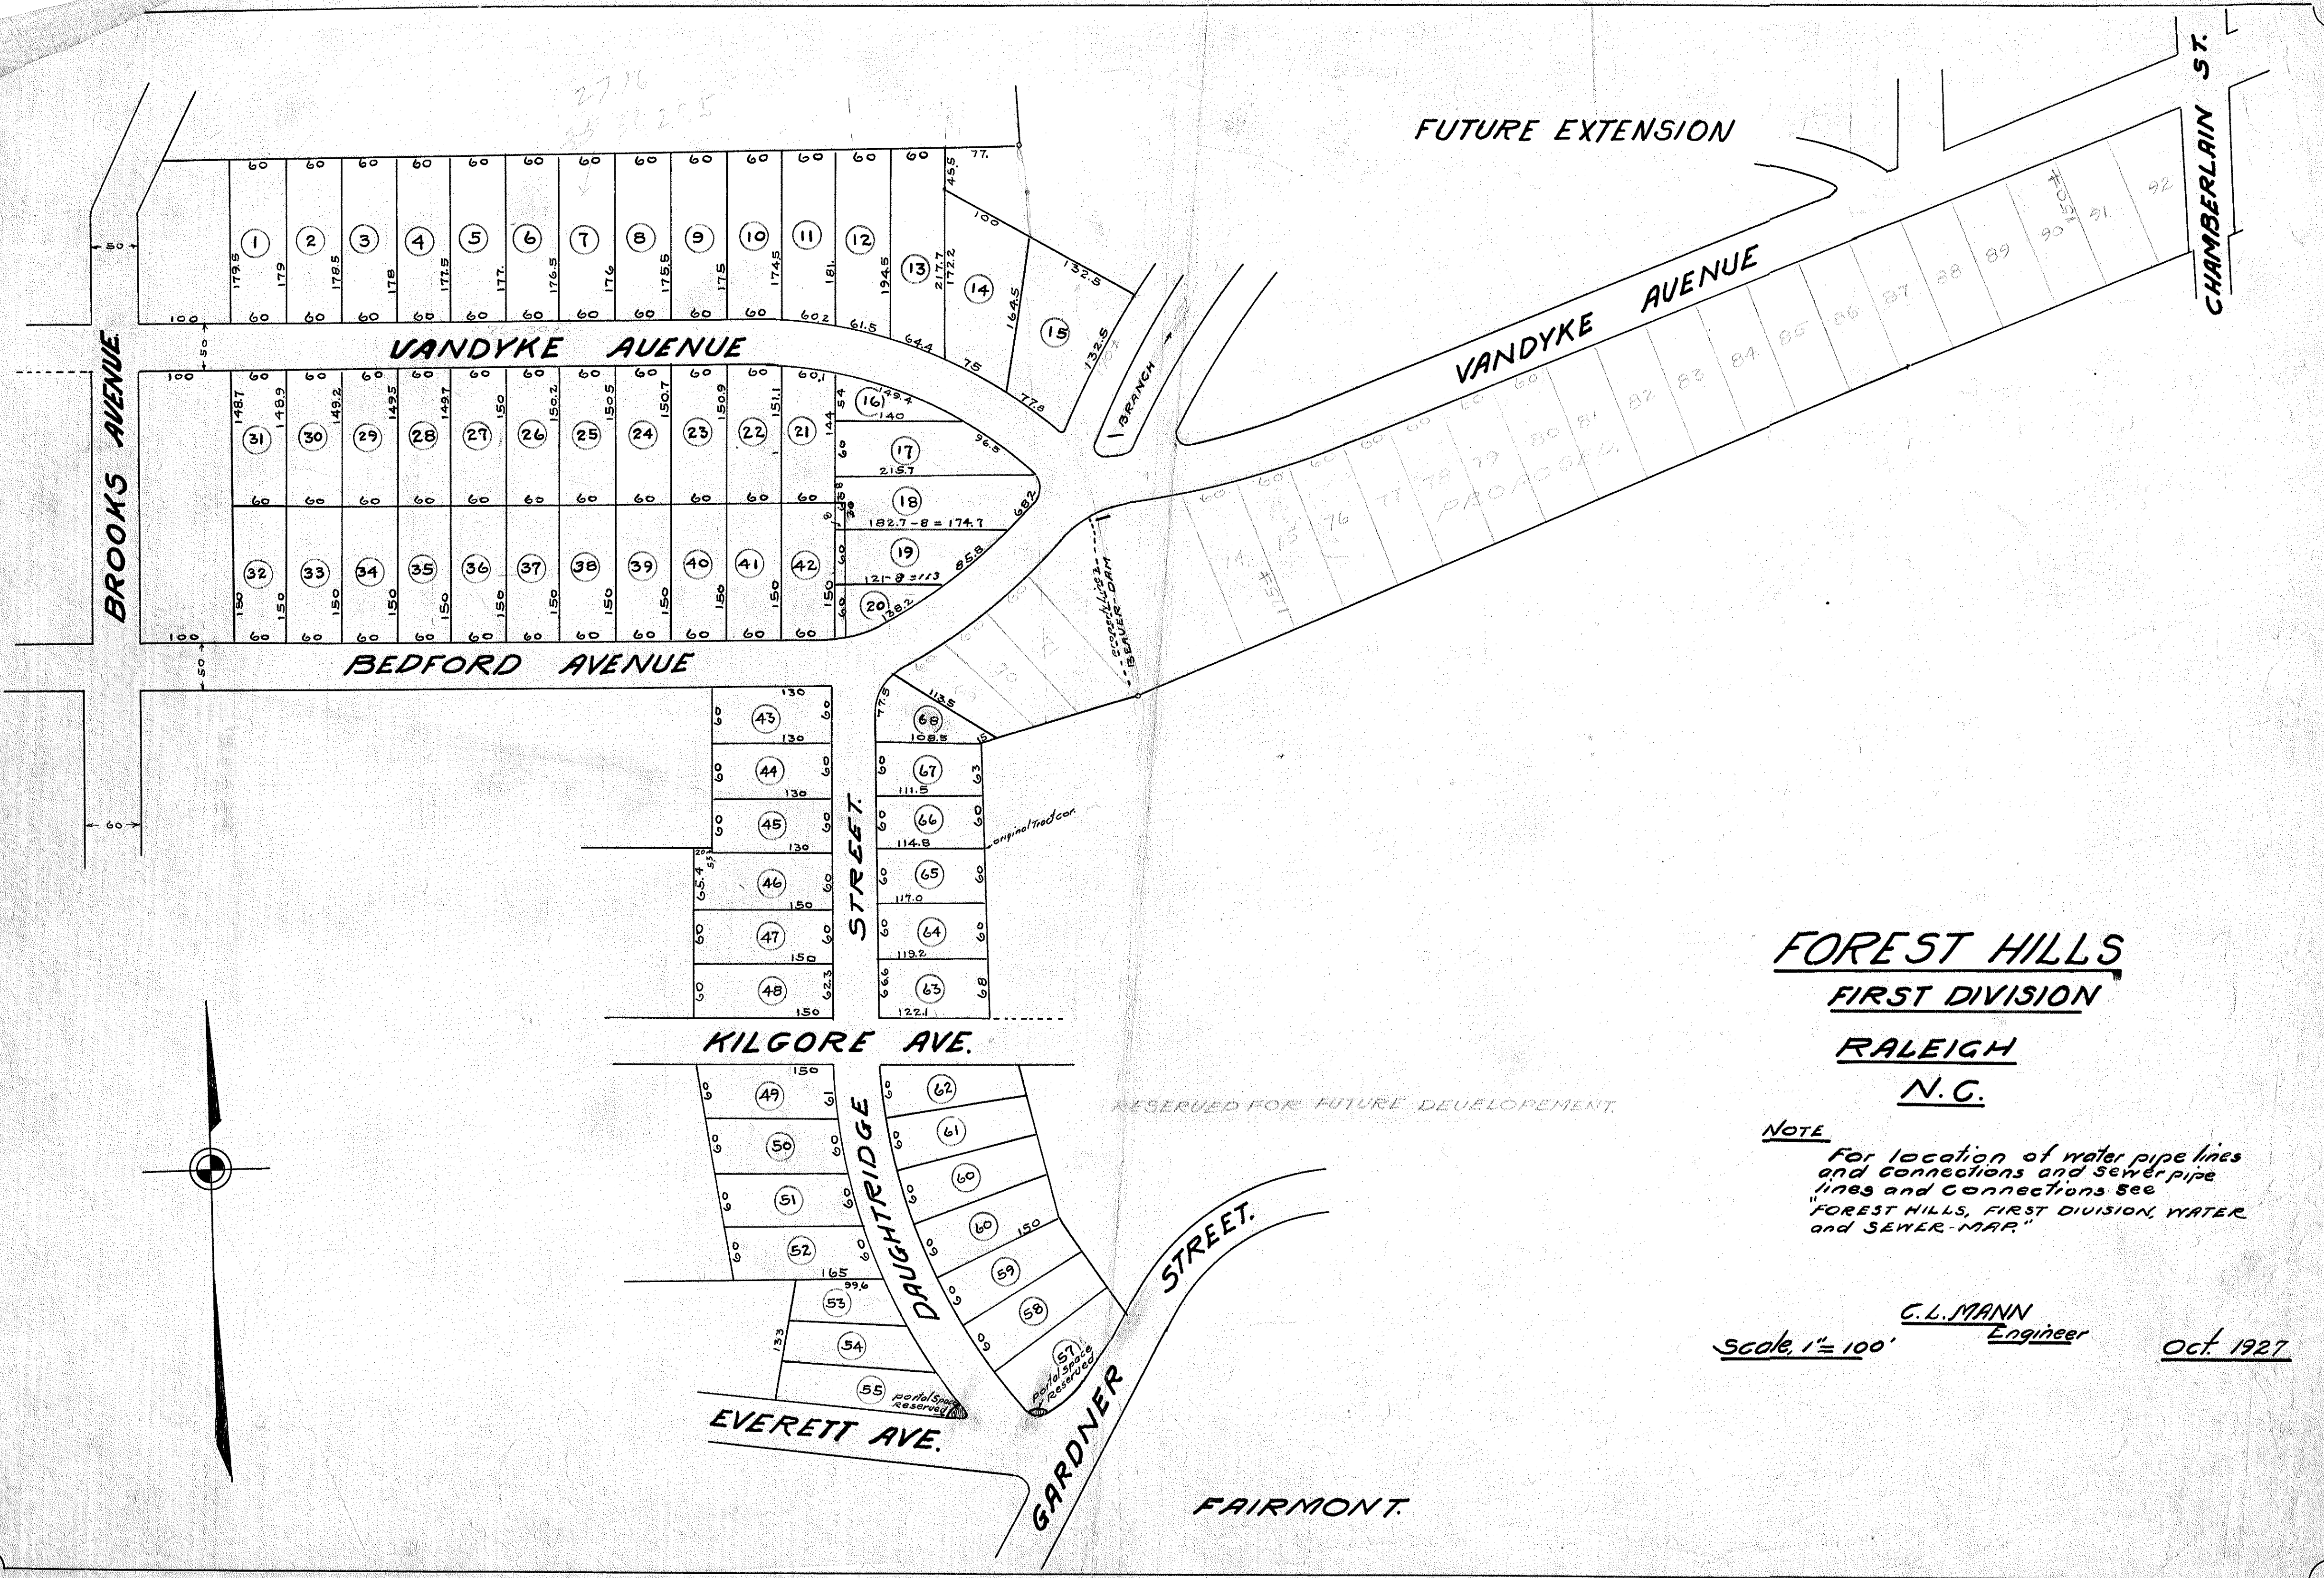

FOREST HILLS
FIRST DIVISION
RALEIGH
N.C.

NOTE
For location of water pipe lines
and connections and sewer pipe
lines and connections see
"FOREST HILLS, FIRST DIVISION, WATER
and SEWER-MAP."

Scale, 1"=100' C.L. MANN
Engineer Oct. 1927

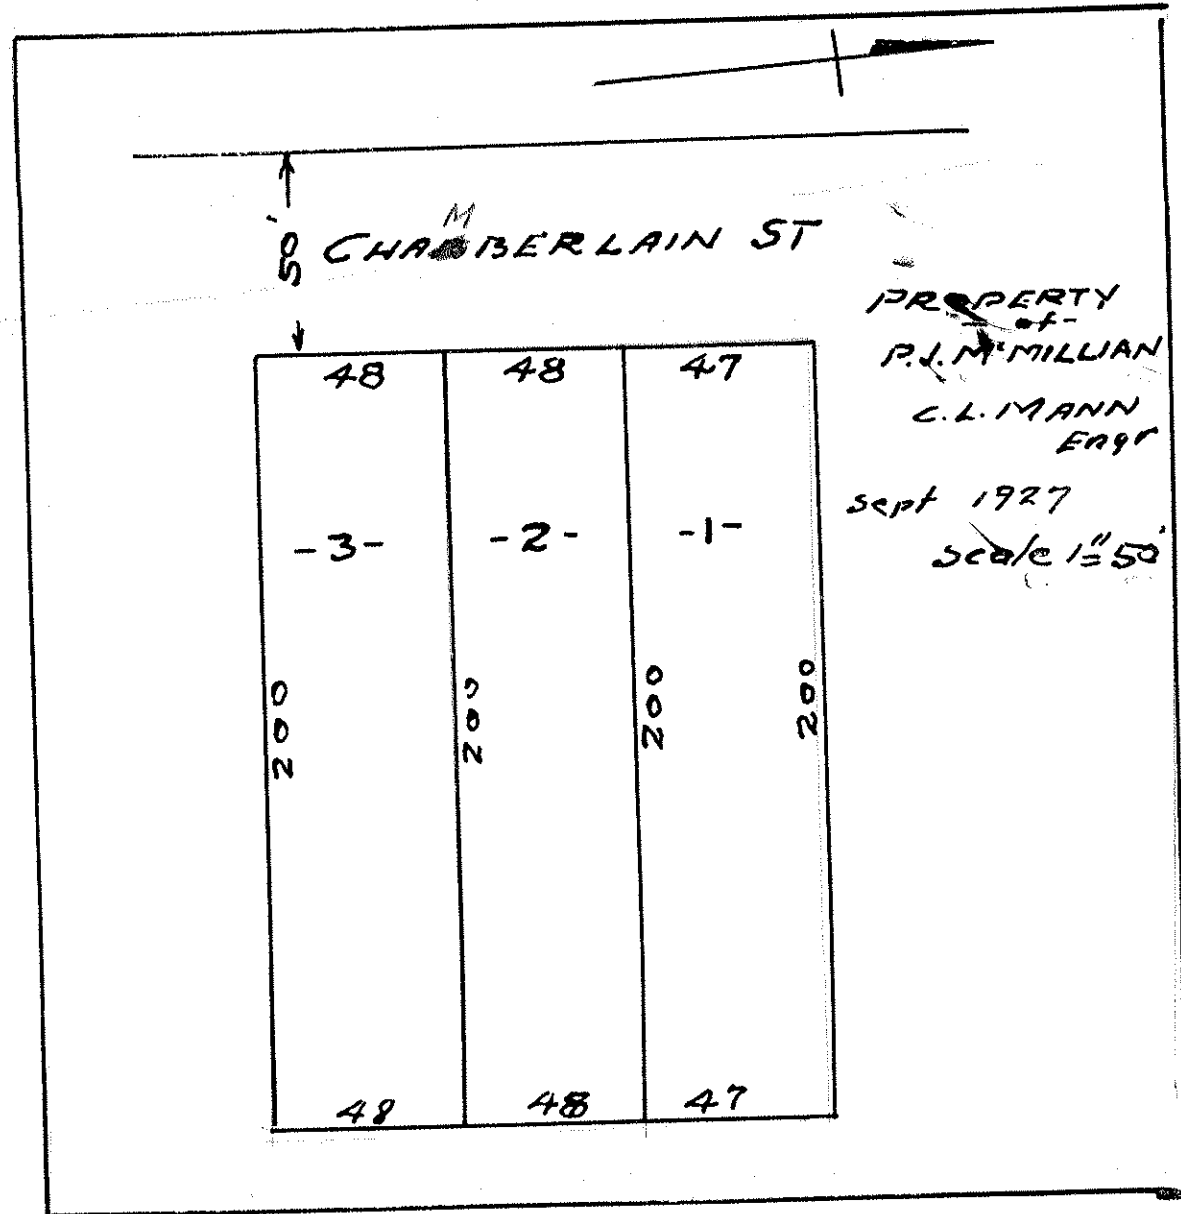

Subdivision of
SPENCE PROPERTY


Dixie Trail

Raleigh, N.C.

MANN & Jamison, Engineers

Scale 1" = 40'


Dec. 1927

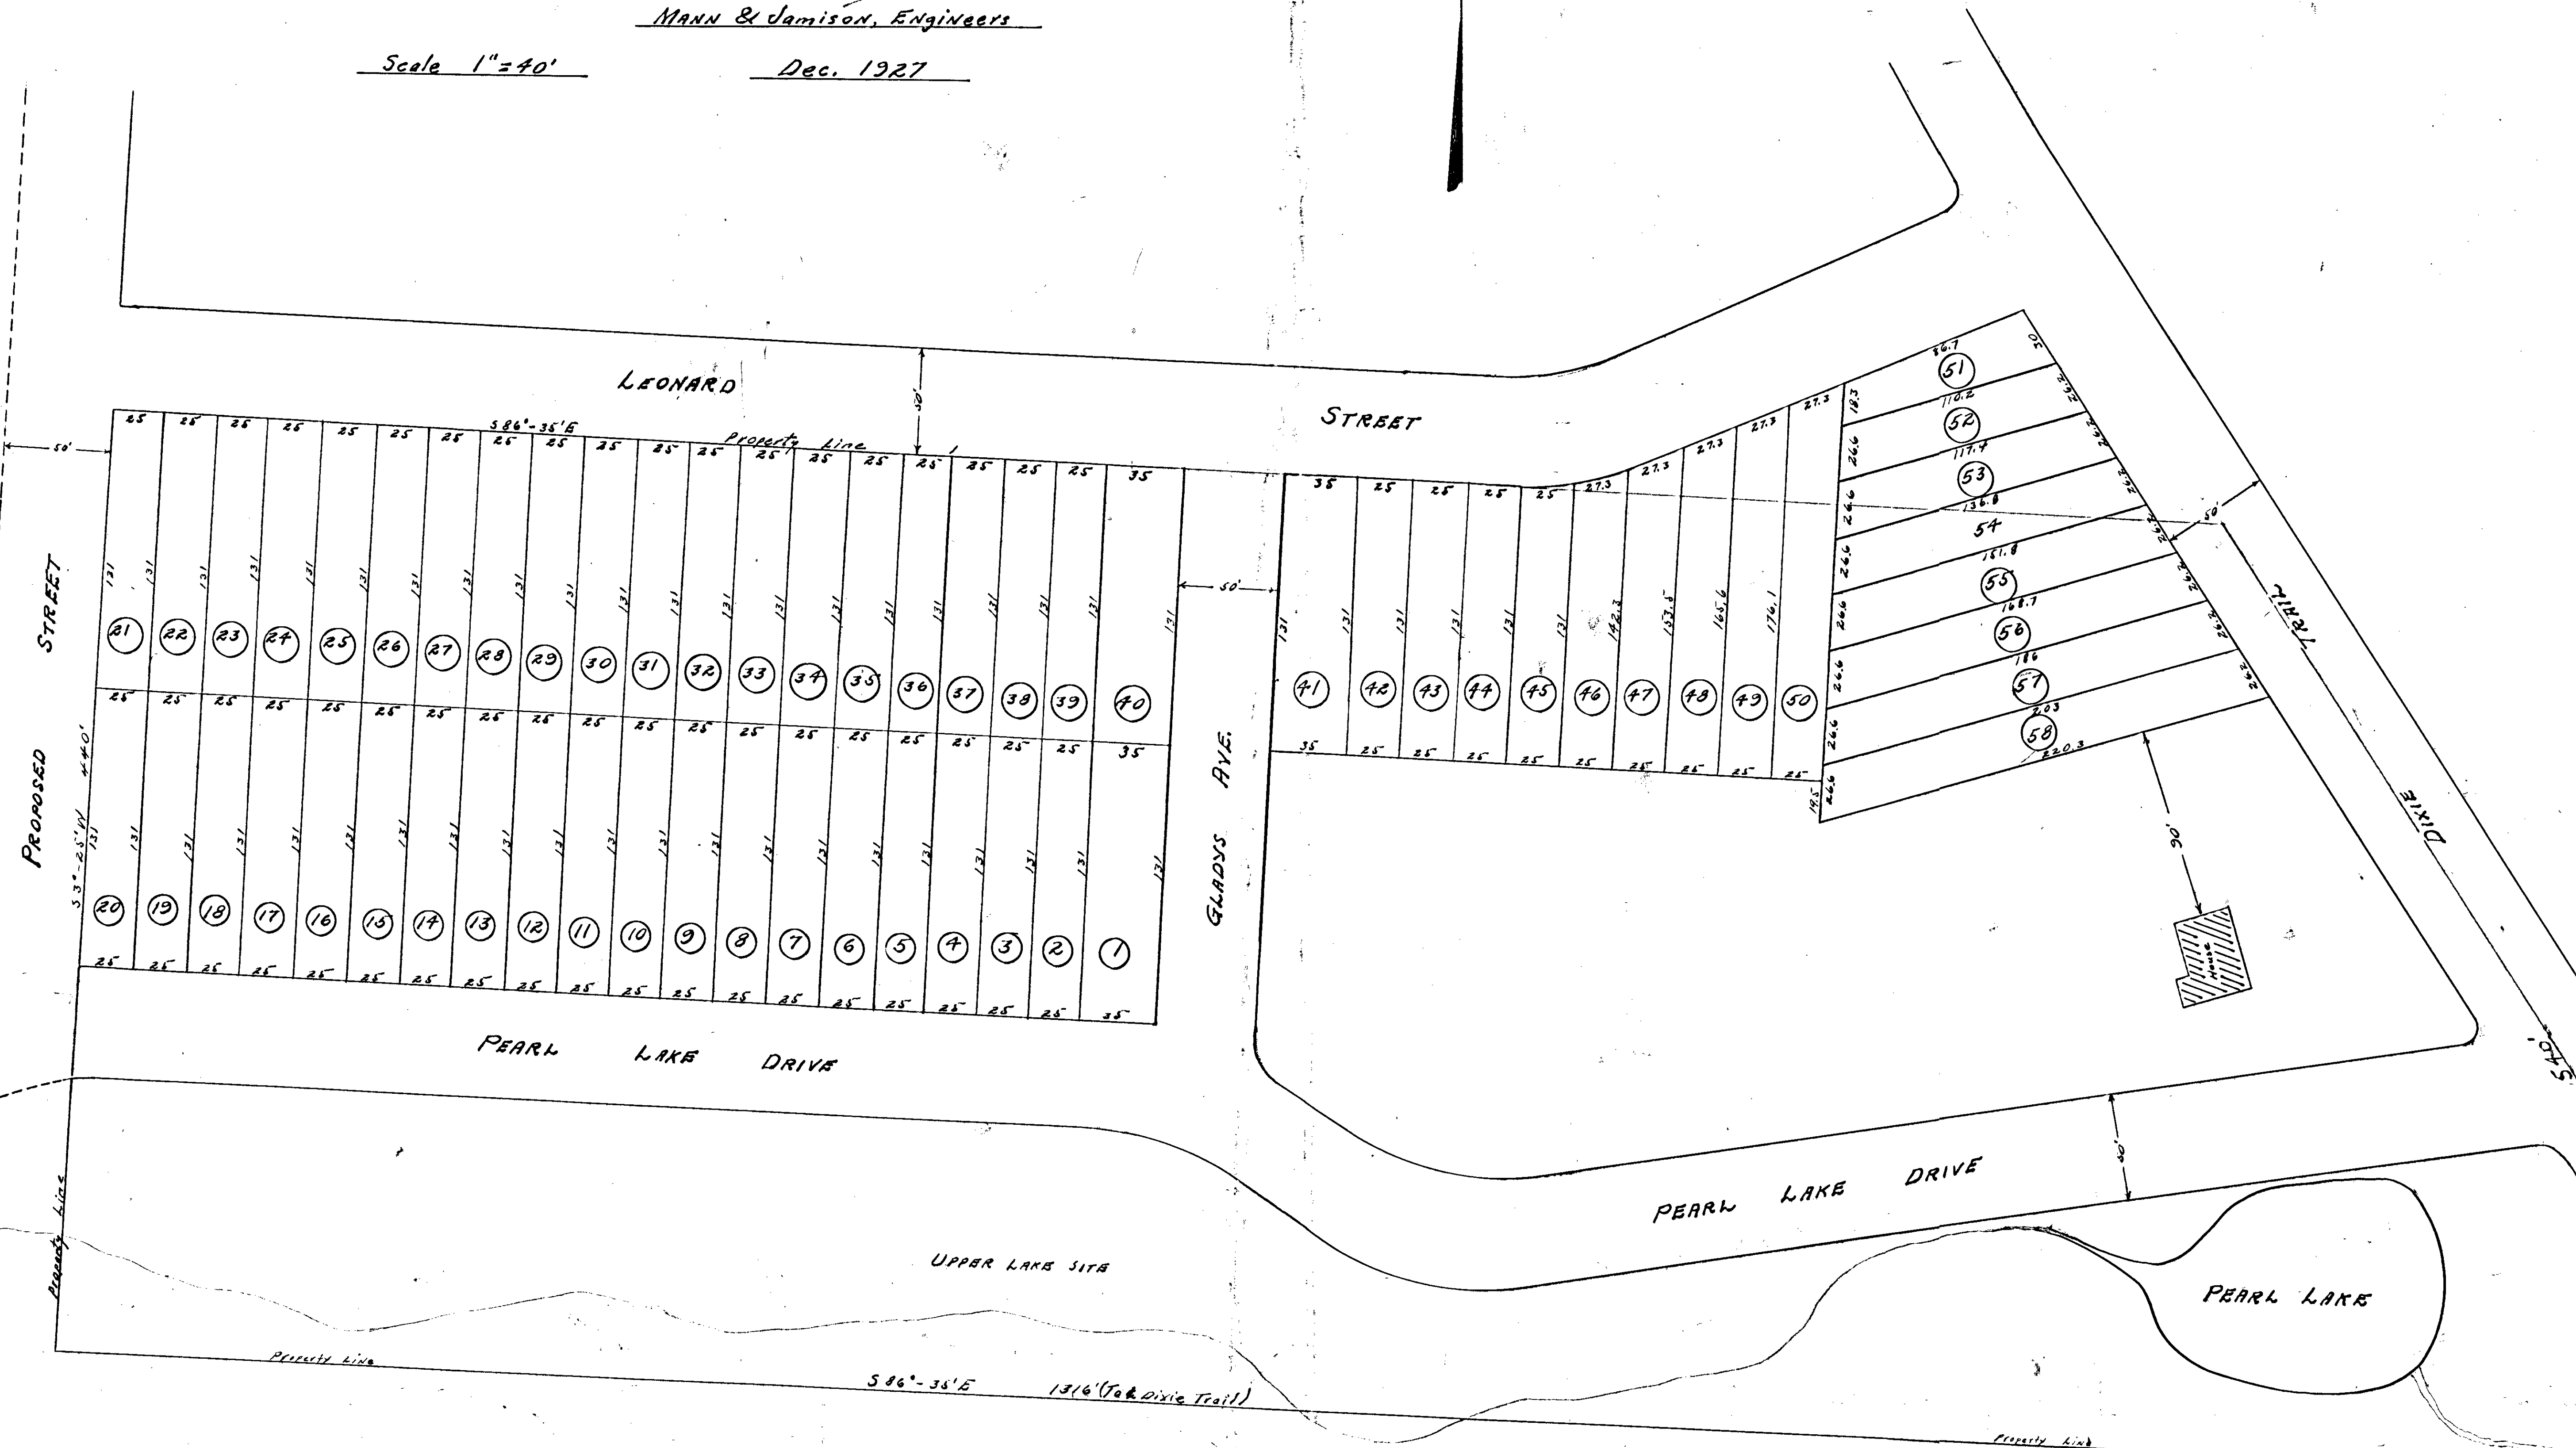


Lot belonging to Annie Ray Lambert
Hillsboro St., Raleigh, N.C.

Surveyed & Platted by J.D. Jamison

Scale 1"=20' Jan. 1928

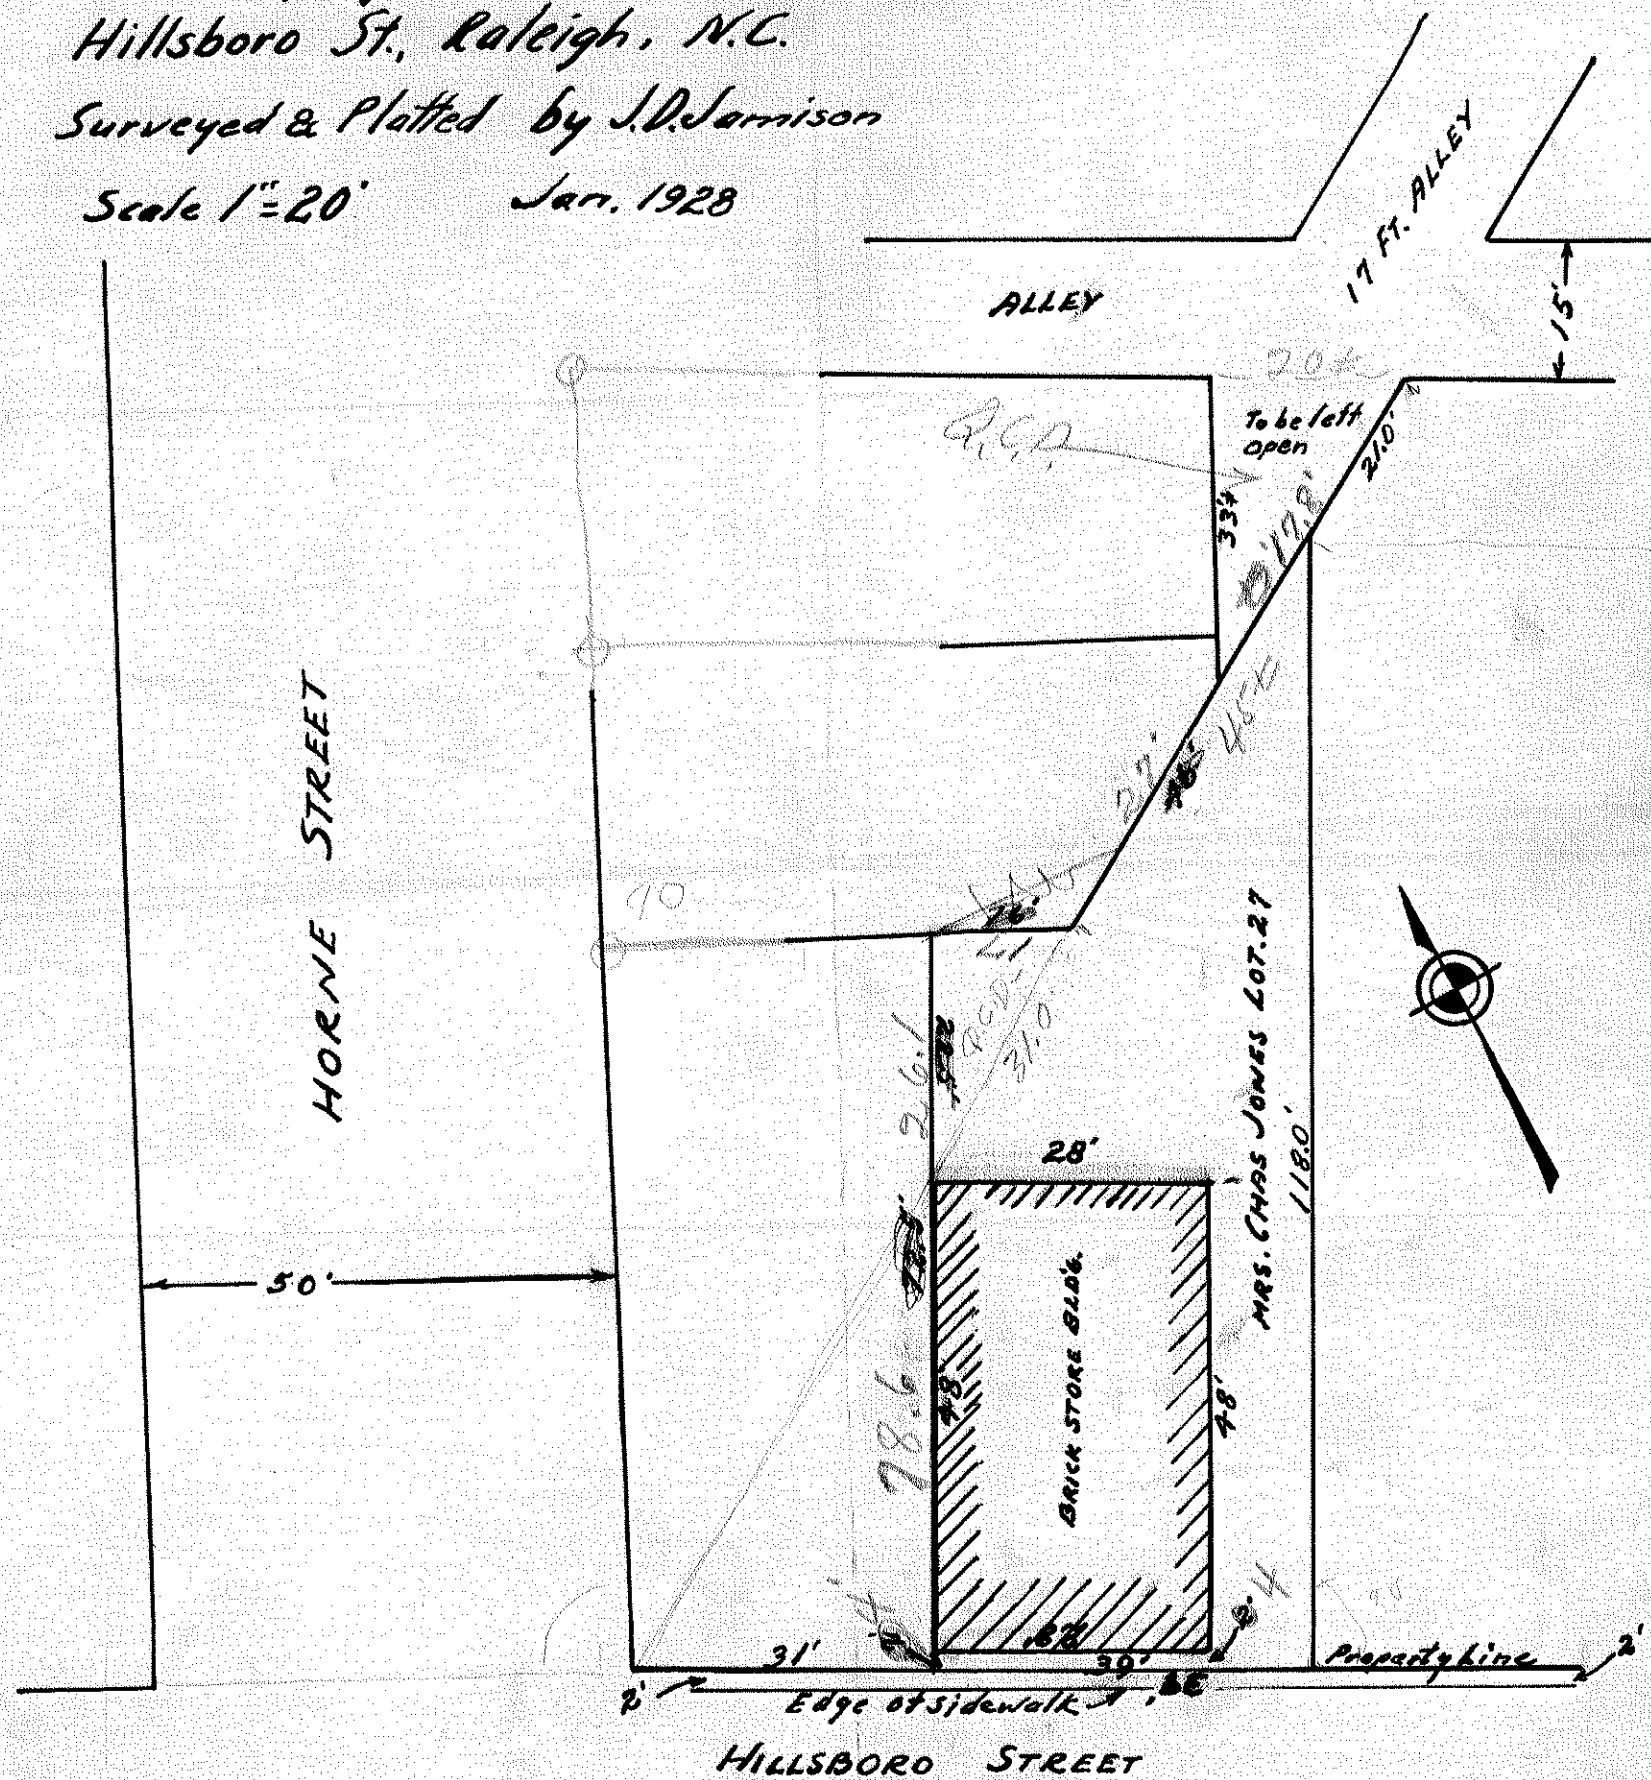

Note: Front line of Lot 39' in length

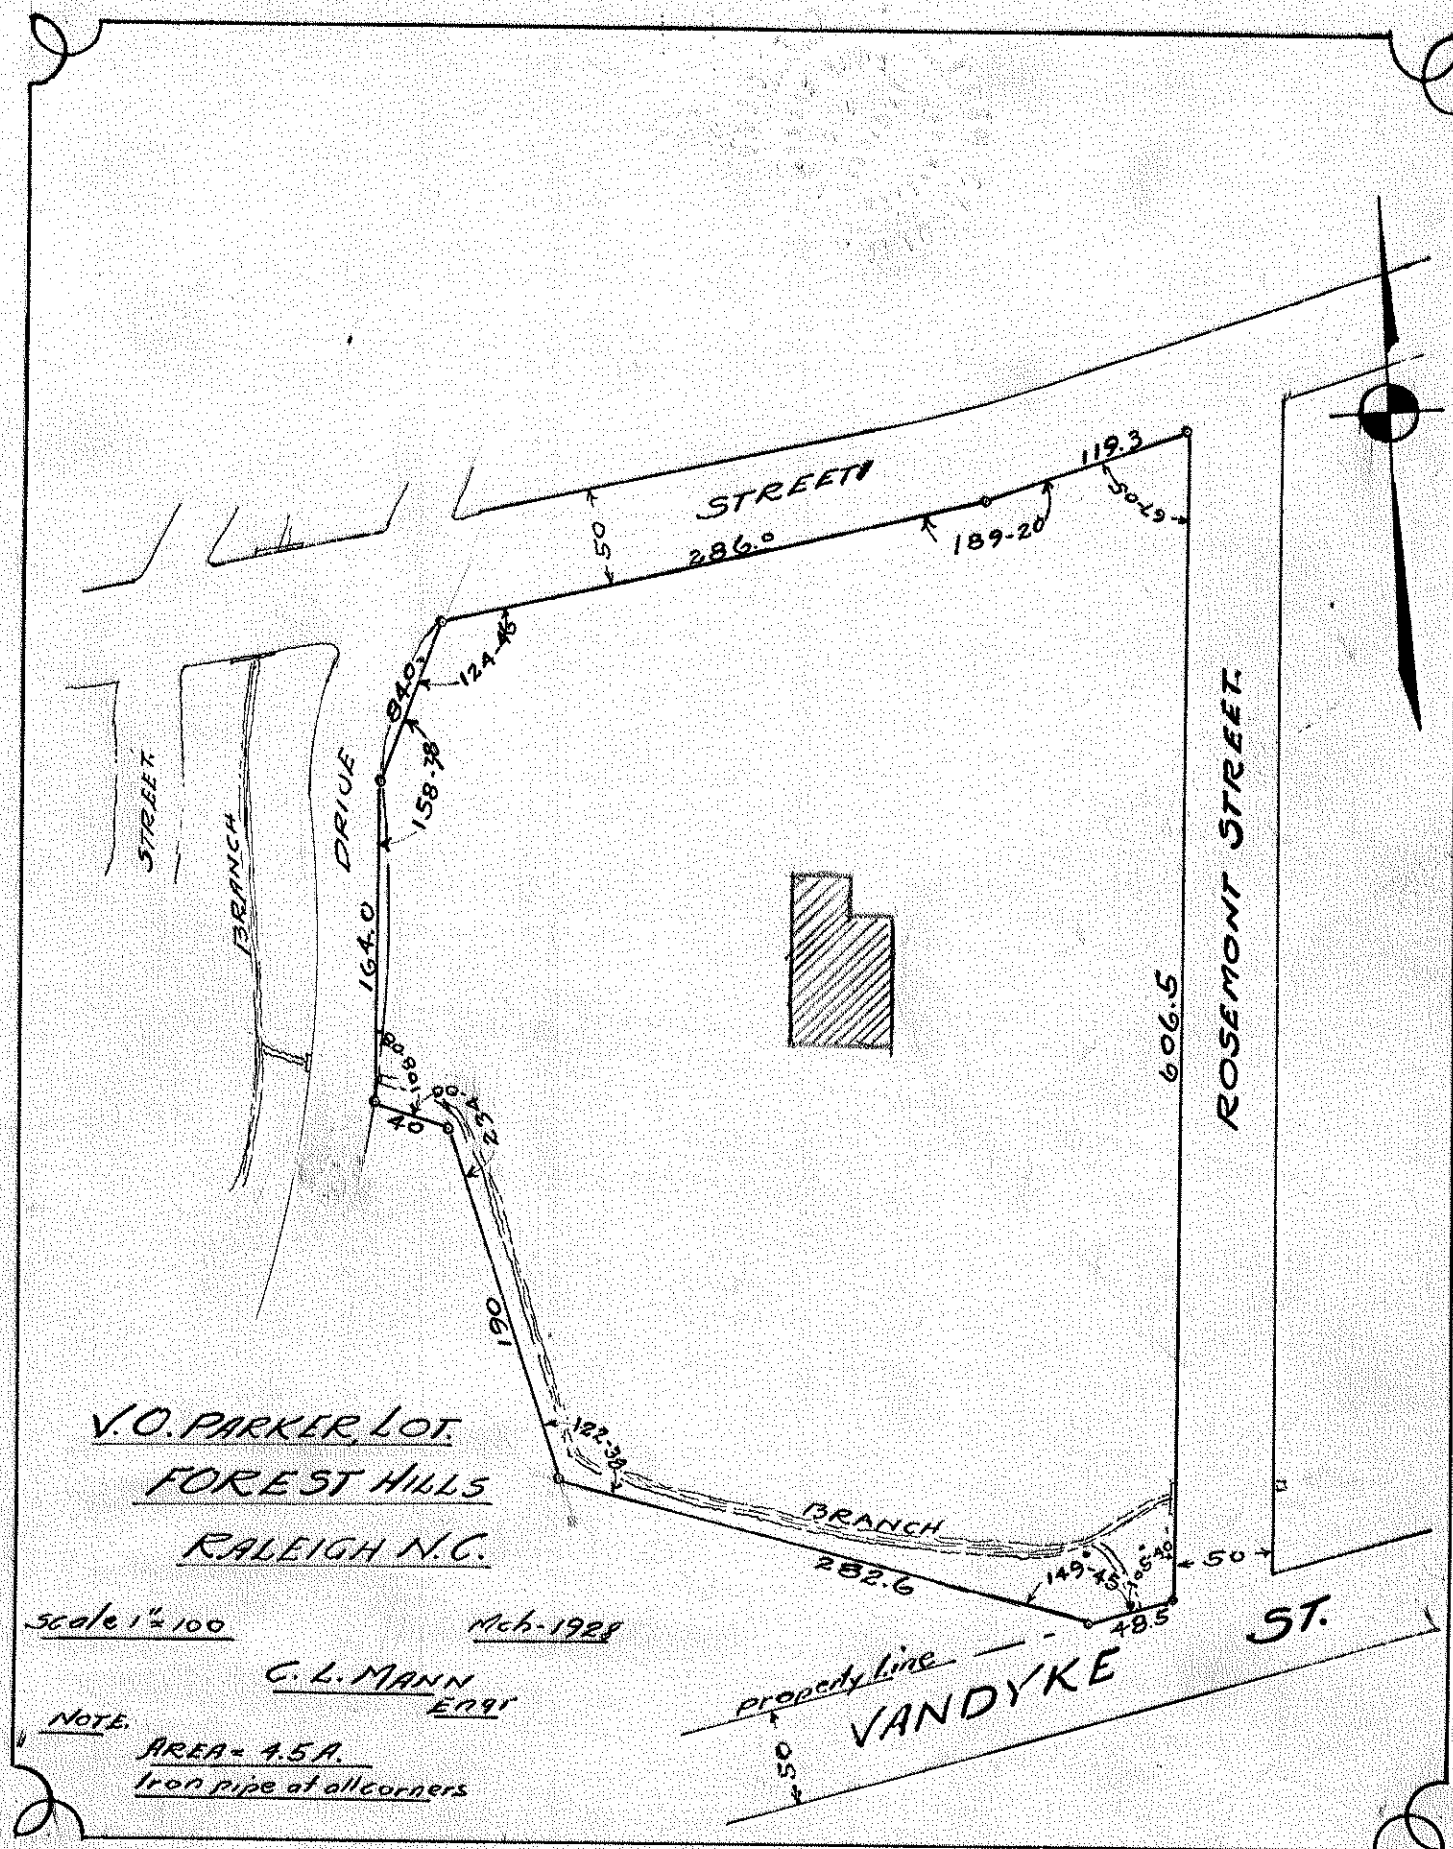

FOREST HILLS

PART OF
FIRST DIVISION
RALEIGH
N.C.

July-1928

C. L. MANN
Engineer

Scale 1" = 100'

