


PERSPECTIVE VIEW


MAINTENANCE NOTES:

1. INSPECT INLET PROTECTION AND REMOVE SEDIMENT AFTER EACH 1" RAIN EVENT.
2. REMOVE SEDIMENT WHEN VOLUME OF THE SEDIMENT STORAGE ZONE IS REDUCED BY ONE-HALF.
3. GRAVEL SHOULD BE REPLACED AND REPAIRS MADE AS NEEDED.

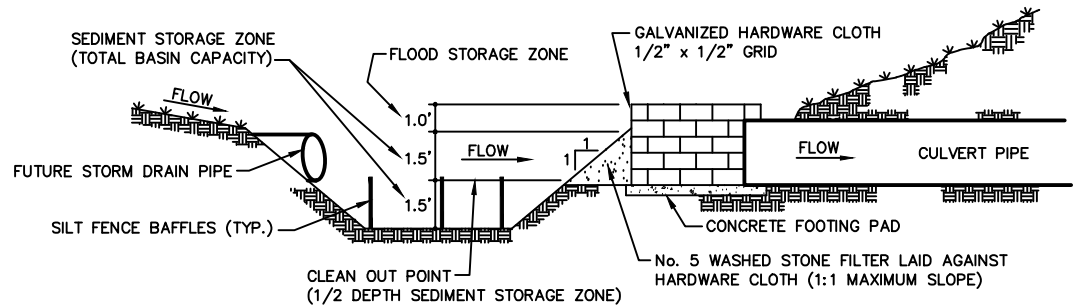

SECTION VIEW

USE OF CATCH BASIN RISER/FILTER ON FILL SITES

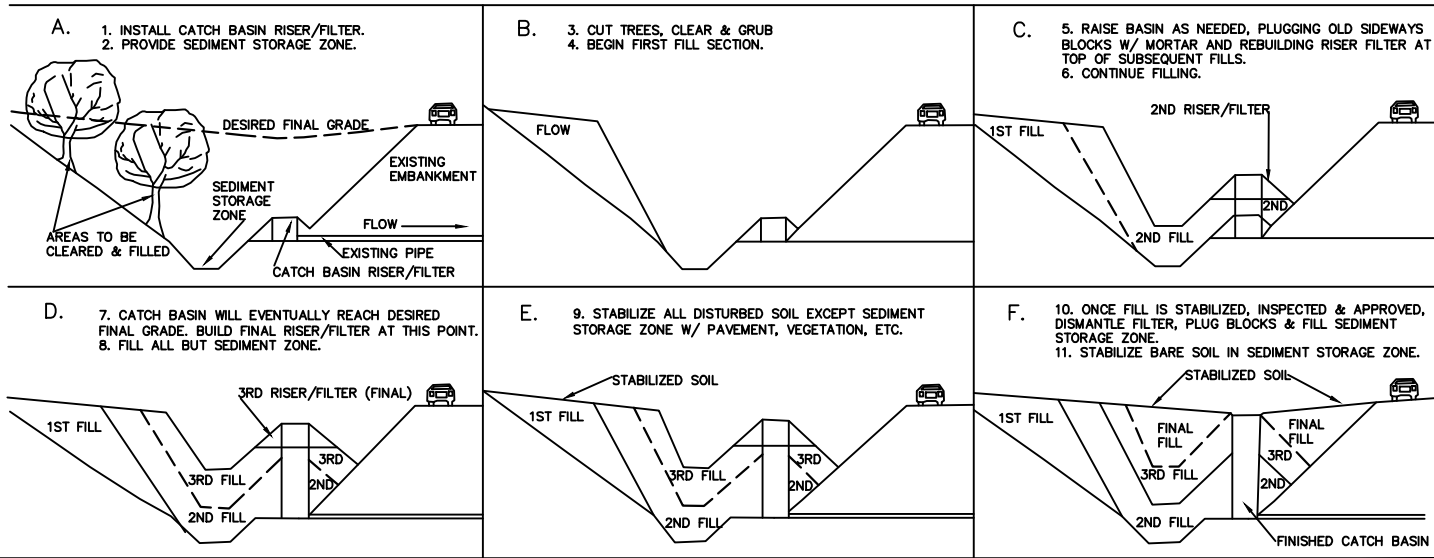

STANDARD CATCH BASIN RISER/FILTER

