


MAINTENANCE NOTES:

- INSPECT INLET PROTECTION AT LEAST WEEKLY AND AFTER EACH SIGNIFICANT (1 INCH OR GREATER) RAINFALL EVENT AND REPAIR IMMEDIATELY.
- REMOVE SEDIMENT AND RESTORE THE SEDIMENT STORAGE AREA TO ITS ORIGINAL DIMENSIONS WHEN THE SEDIMENT HAS ACCUMULATED TO ONE-HALF THE DESIGN DEPTH OF THE TRAP.
- REFRESH STONE AS NEEDED TO RESTORE TO INITIAL INSTALLATION CONDITIONS WHEN STONE BECOMES CLOGGED OR DISLODGED.
- UPON PERMANENT STABILIZATION OF DRAINAGE AREAS, REMOVE STORED SEDIMENT & TEMPORARY STONE. SMOOTH AREA TO BLEND WITH ADJOINING AREAS AND PROVIDE PERMANENT GROUNDCOVER.

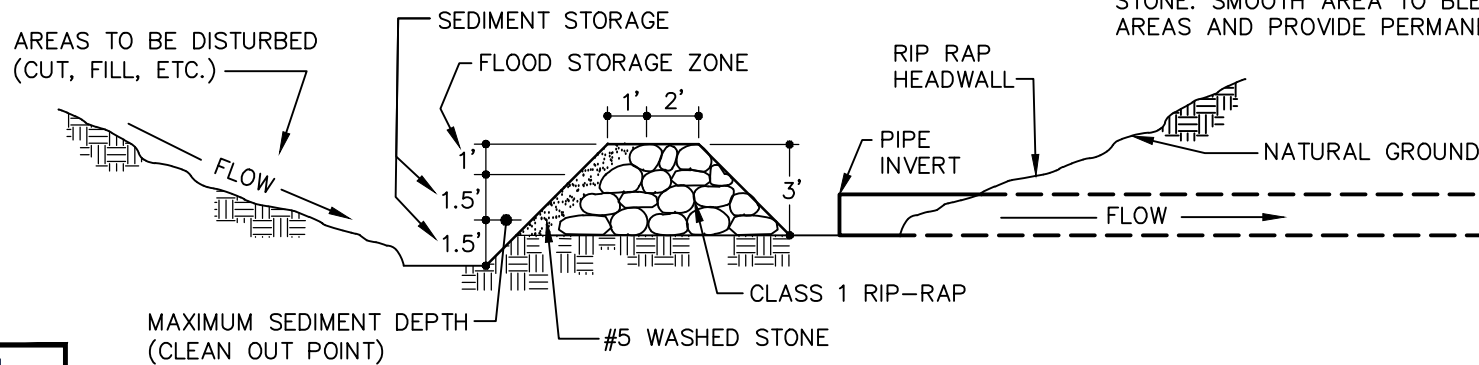

STANDARD HORSESHOE INLET PROTECTION

