












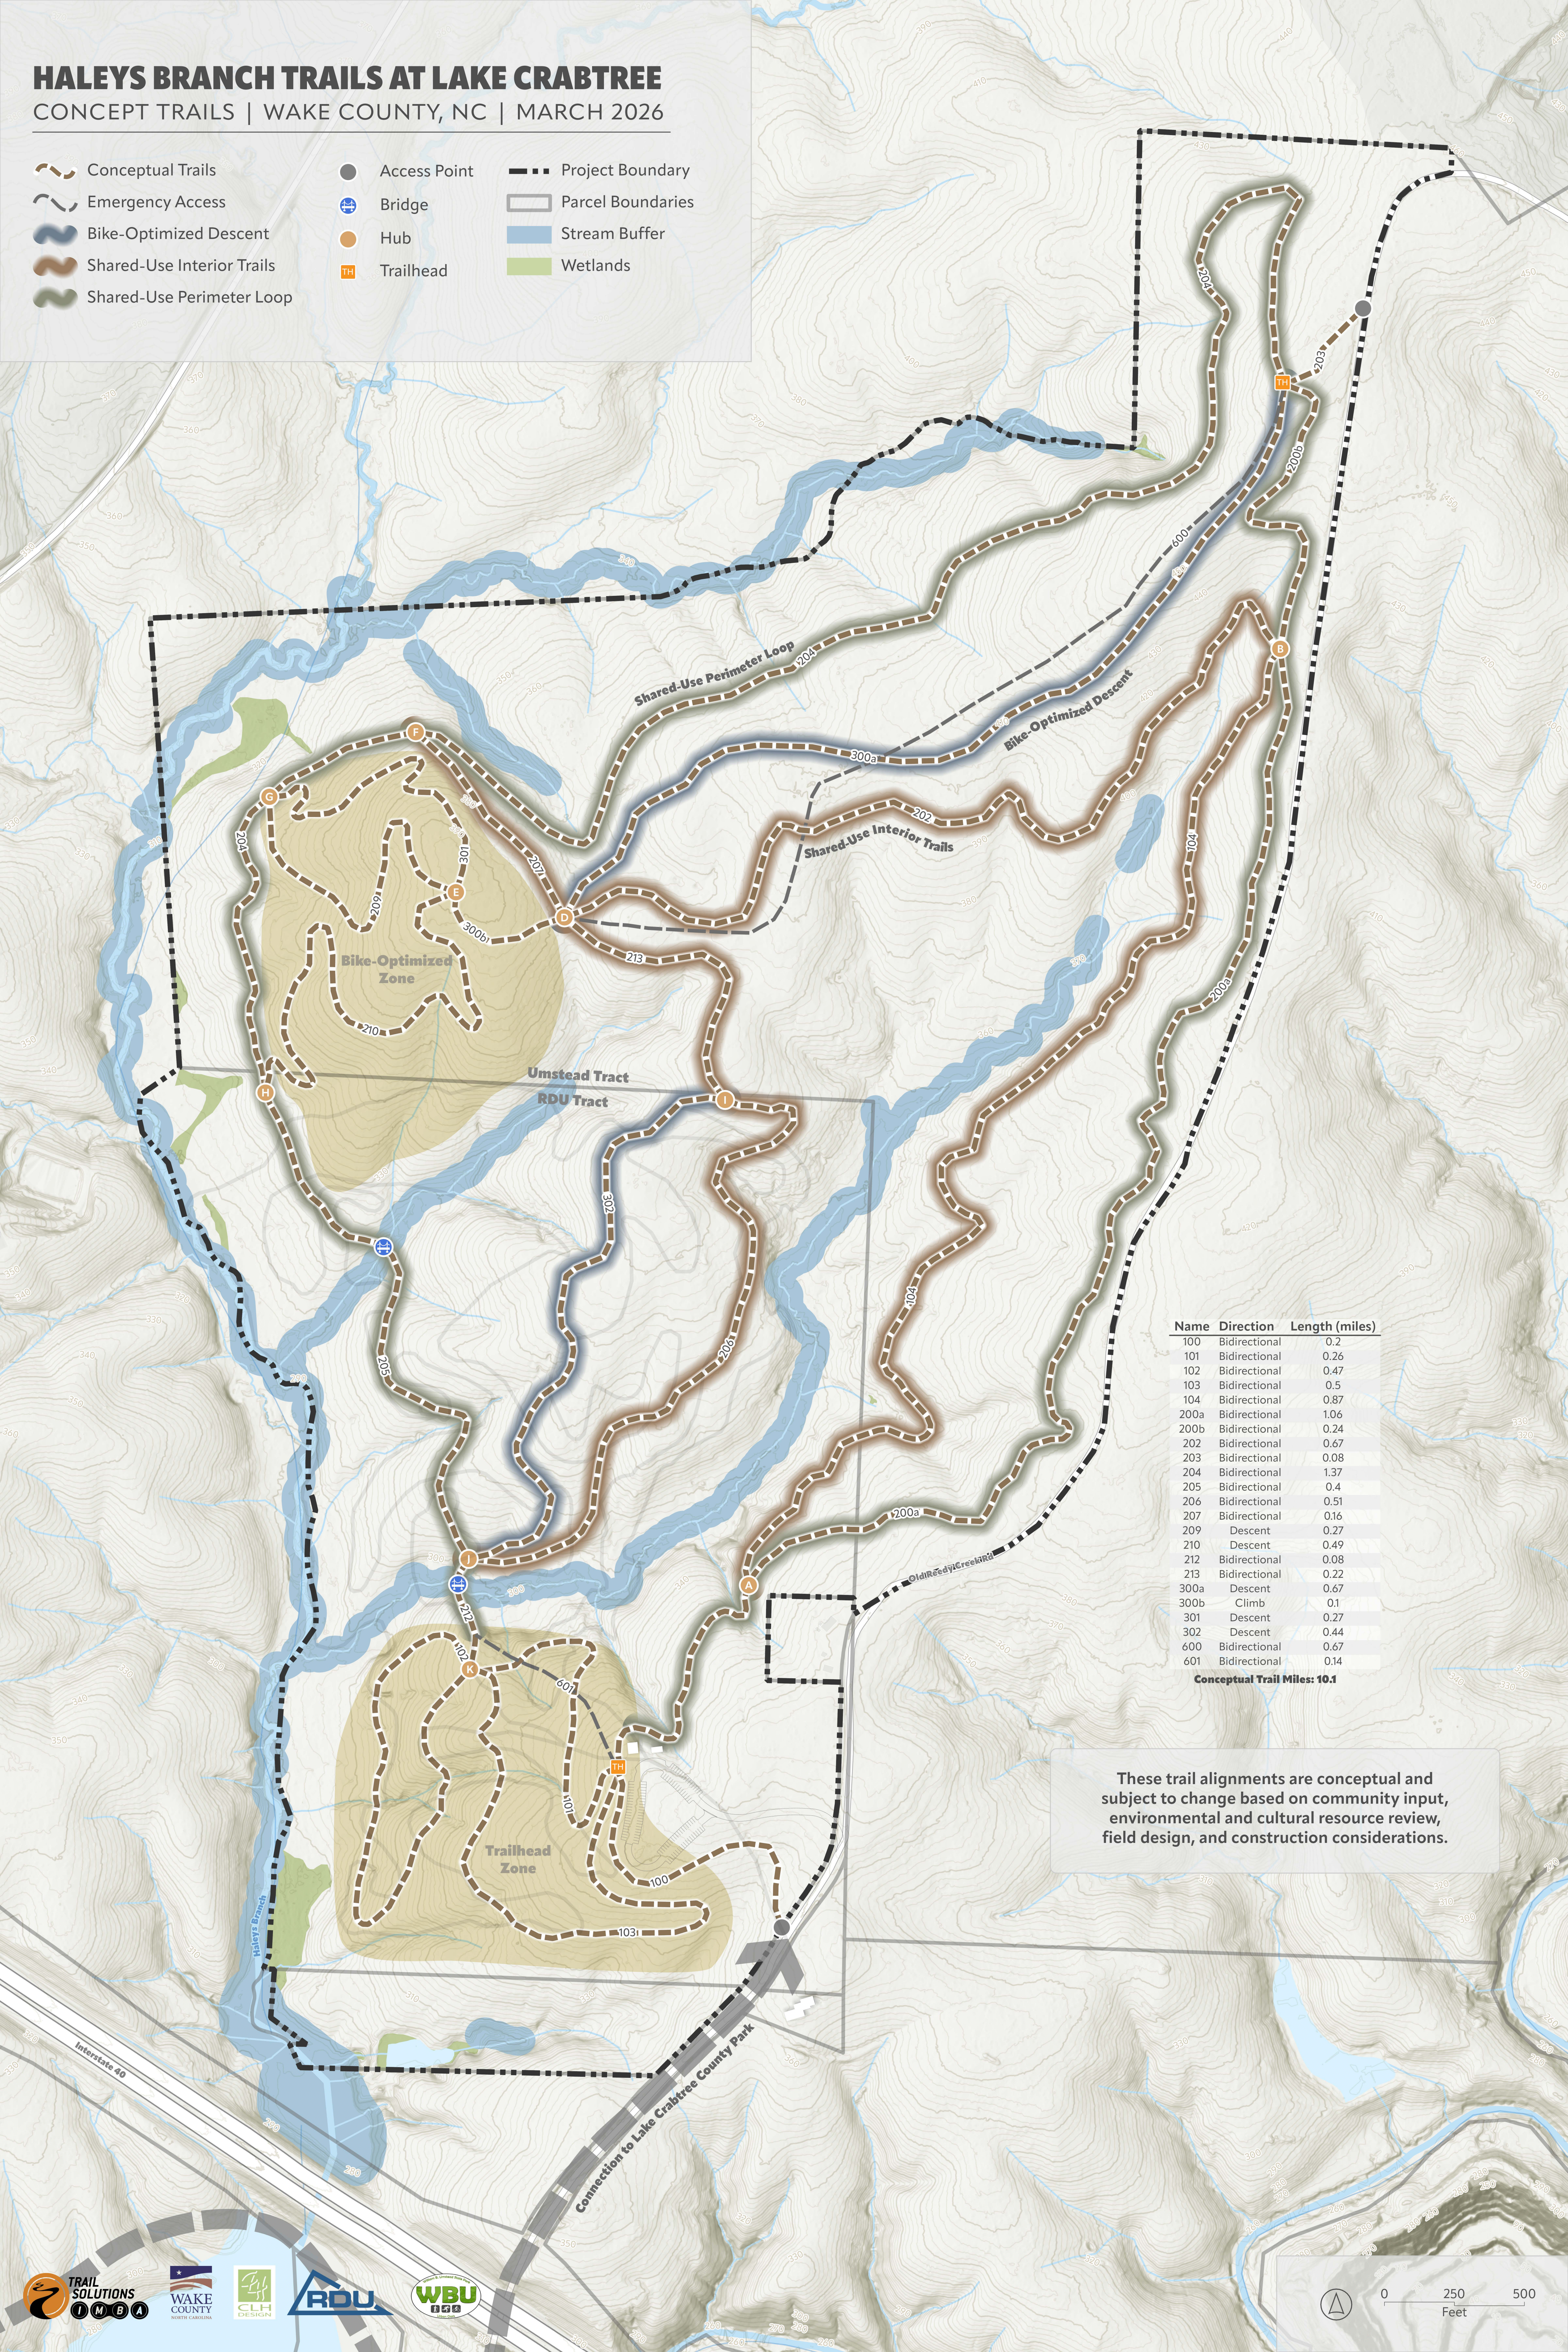


HALEYS BRANCH TRAILS AT LAKE CRABTREE

CONCEPT TRAILS | WAKE COUNTY, NC | MARCH 2026

-  Conceptual Trails
-  Emergency Access
-  Bike-Optimized Descent
-  Shared-Use Interior Trails
-  Shared-Use Perimeter Loop
-  Access Point
-  Bridge
-  Hub
-  Trailhead
-  Project Boundary
-  Parcel Boundaries
-  Stream Buffer
-  Wetlands



Name	Direction	Length (miles)
100	Bidirectional	0.2
101	Bidirectional	0.26
102	Bidirectional	0.47
103	Bidirectional	0.5
104	Bidirectional	0.87
200a	Bidirectional	1.06
200b	Bidirectional	0.24
202	Bidirectional	0.67
203	Bidirectional	0.08
204	Bidirectional	1.37
205	Bidirectional	0.4
206	Bidirectional	0.51
207	Bidirectional	0.16
209	Descent	0.27
210	Descent	0.49
212	Bidirectional	0.08
213	Bidirectional	0.22
300a	Descent	0.67
300b	Climb	0.1
301	Descent	0.27
302	Descent	0.44
600	Bidirectional	0.67
601	Bidirectional	0.14

Conceptual Trail Miles: 10.1

These trail alignments are conceptual and subject to change based on community input, environmental and cultural resource review, field design, and construction considerations.